


North Elevation
1 : 100



West Elevation
1 : 100

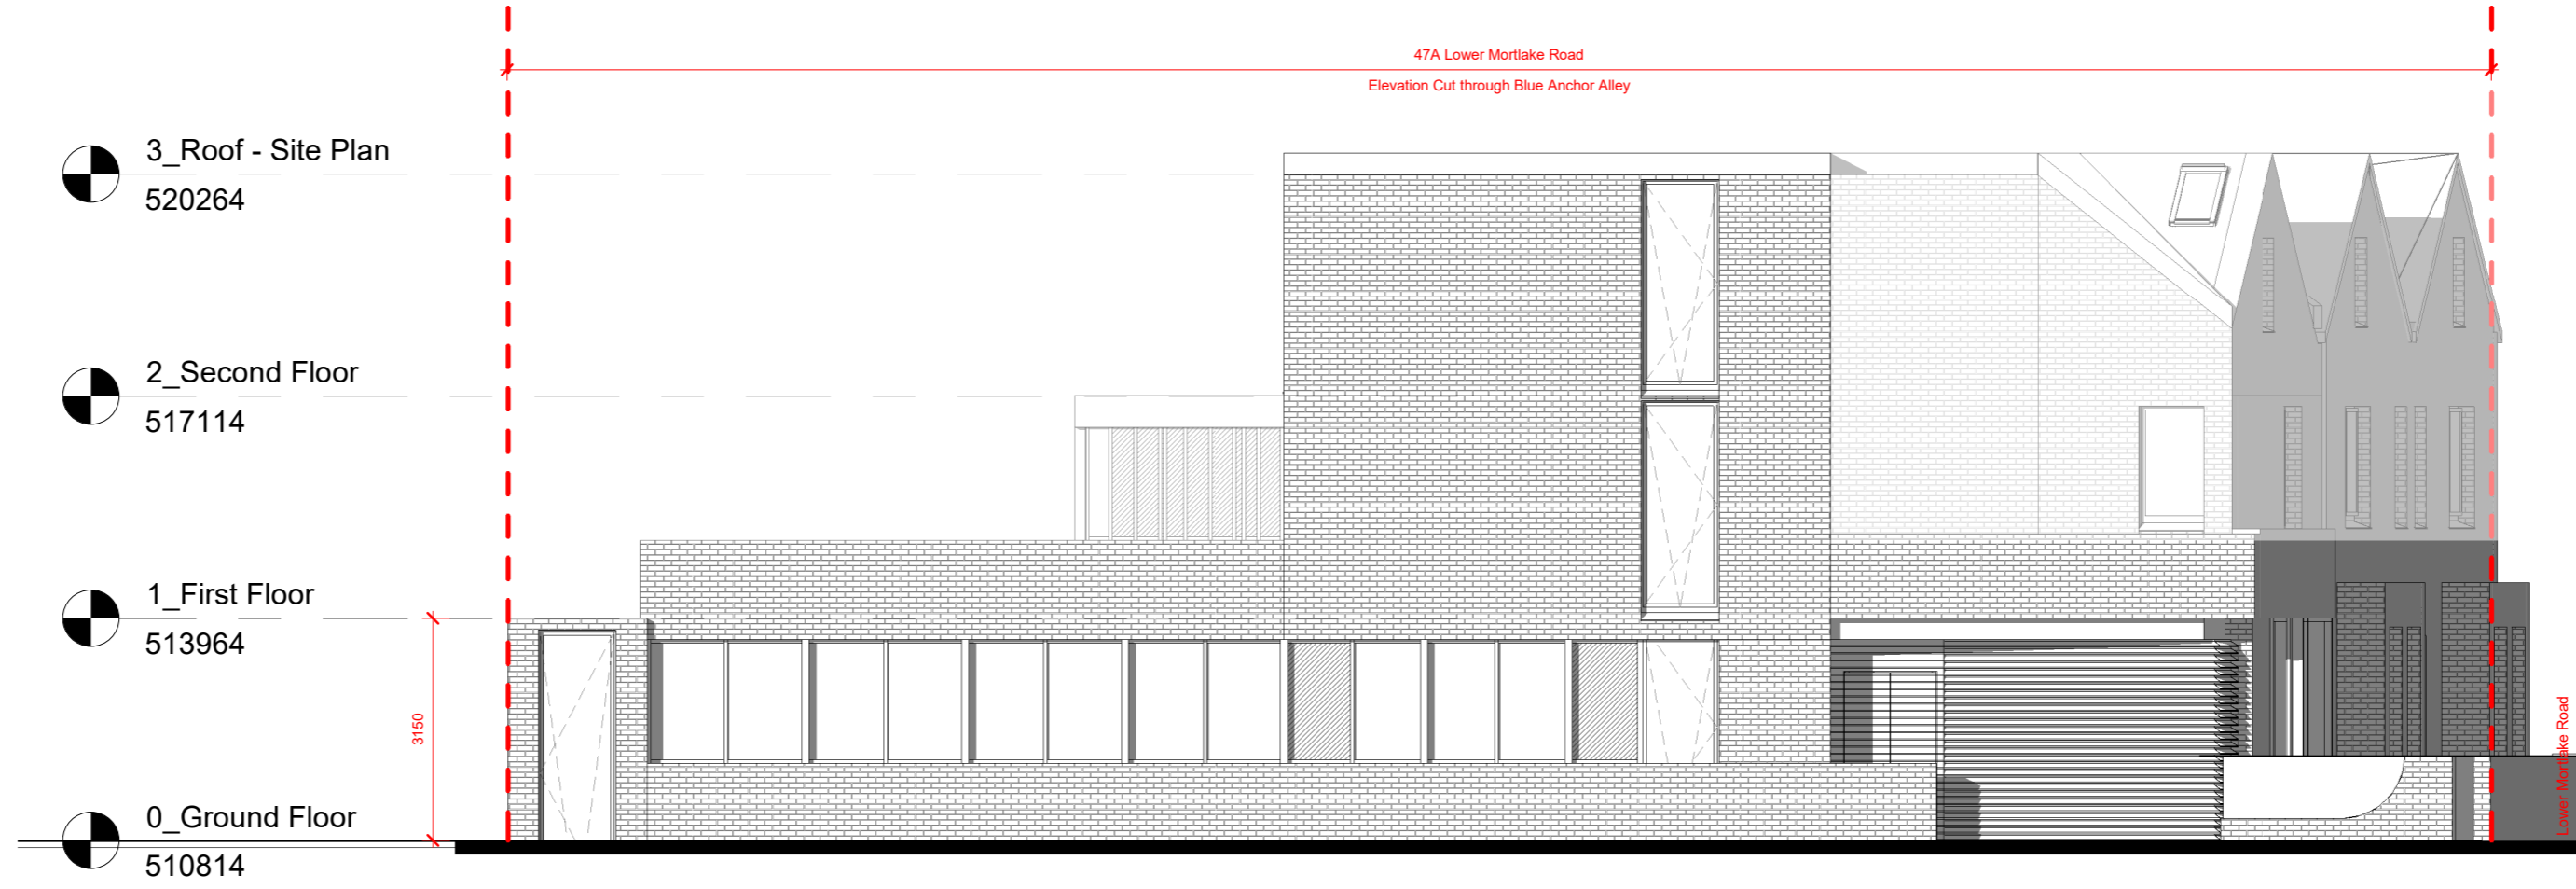

47a, 47 & 49 Lower Mortlake Road
North and West Elevations

P	1	Planning Permission Submission	24.01.22	ML
	2	Planning Submission Revision	31.10.22	ML

Drawn: ML
Project No: 018
31.10.22

1 : 100 @A3
BL-15-301 - P2

Original drawing is A2. Do not scale from this drawing.