





1 NORTH ELEVATION
1 : 100

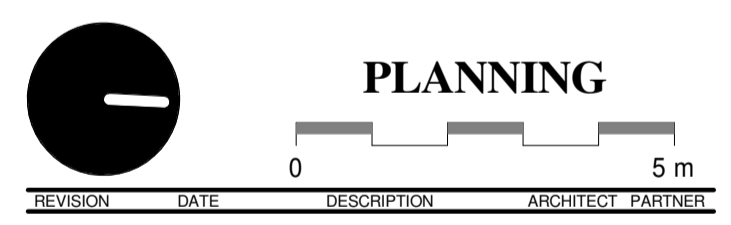

2 EAST ELEVATION
1 : 100

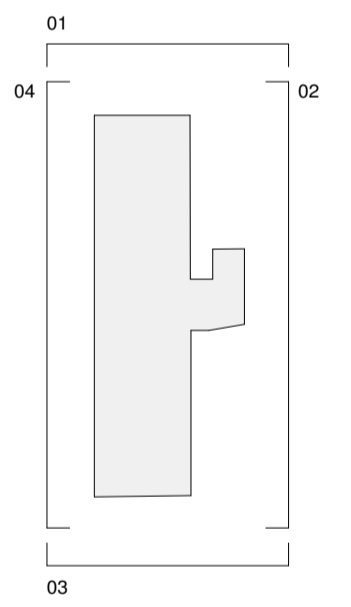

CHECK ALL DIMENSIONS AND VERIFY ON SITE. REPORT ANY ERRORS OR OMISSIONS

adp The Fire Station
150 Waterloo Road
London
SE1 8SB
T +44 (0) 20 7089 1720
E london@adp-architecture.com
www.adp-architecture.com

JOB TITLE:
**KNELLER HALL
TEMPORARY ACCOMODATION
BLOCKS EAST**

DRAWING TITLE:
**NORTH & EAST ELEVATIONS -
EXISTING**

SCALE: 1 : 100	DRAWING SHEET SIZE: A1
JOB CODE: 001506	DRAWING NUMBER: ADP-12-XX-DR-- A-1200
REVISION:	