





3 SOUTH ELEVATION
1 : 100

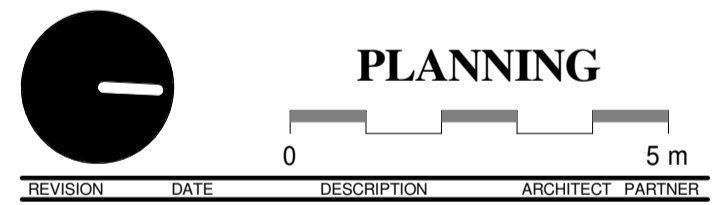

4 WEST ELEVATION
1 : 100

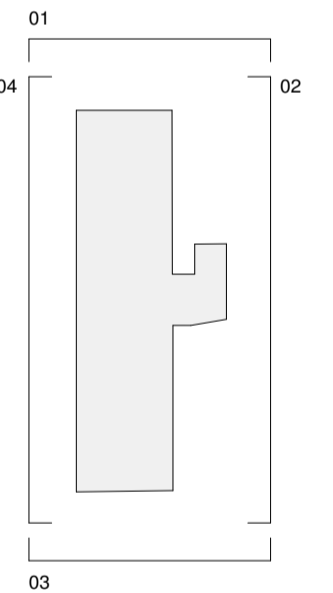

CHECK ALL DIMENSIONS AND VERIFY ON SITE. REPORT ANY ERRORS OR OMISSIONS

adp
The Fire Station
150 Waterloo Road
London
SE1 8SB
T +44 (0) 20 7089 1720
E london@adp-architecture.com
www.adp-architecture.com

JOB TITLE:
**KNELLER HALL
TEMPORARY ACCOMODATION
BLOCKS EAST**

DRAWING TITLE:
**SOUTH & WEST ELEVATIONS -
EXISTING**

SCALE: 1 : 100	DRAWING SHEET SIZE: A1
JOB CODE: 001506	DRAWING NUMBER: ADP-12-XX-DR- A-1201
REVISION:	