


1 Ground Floor Plan
1:50



2 Roof plan
1:50

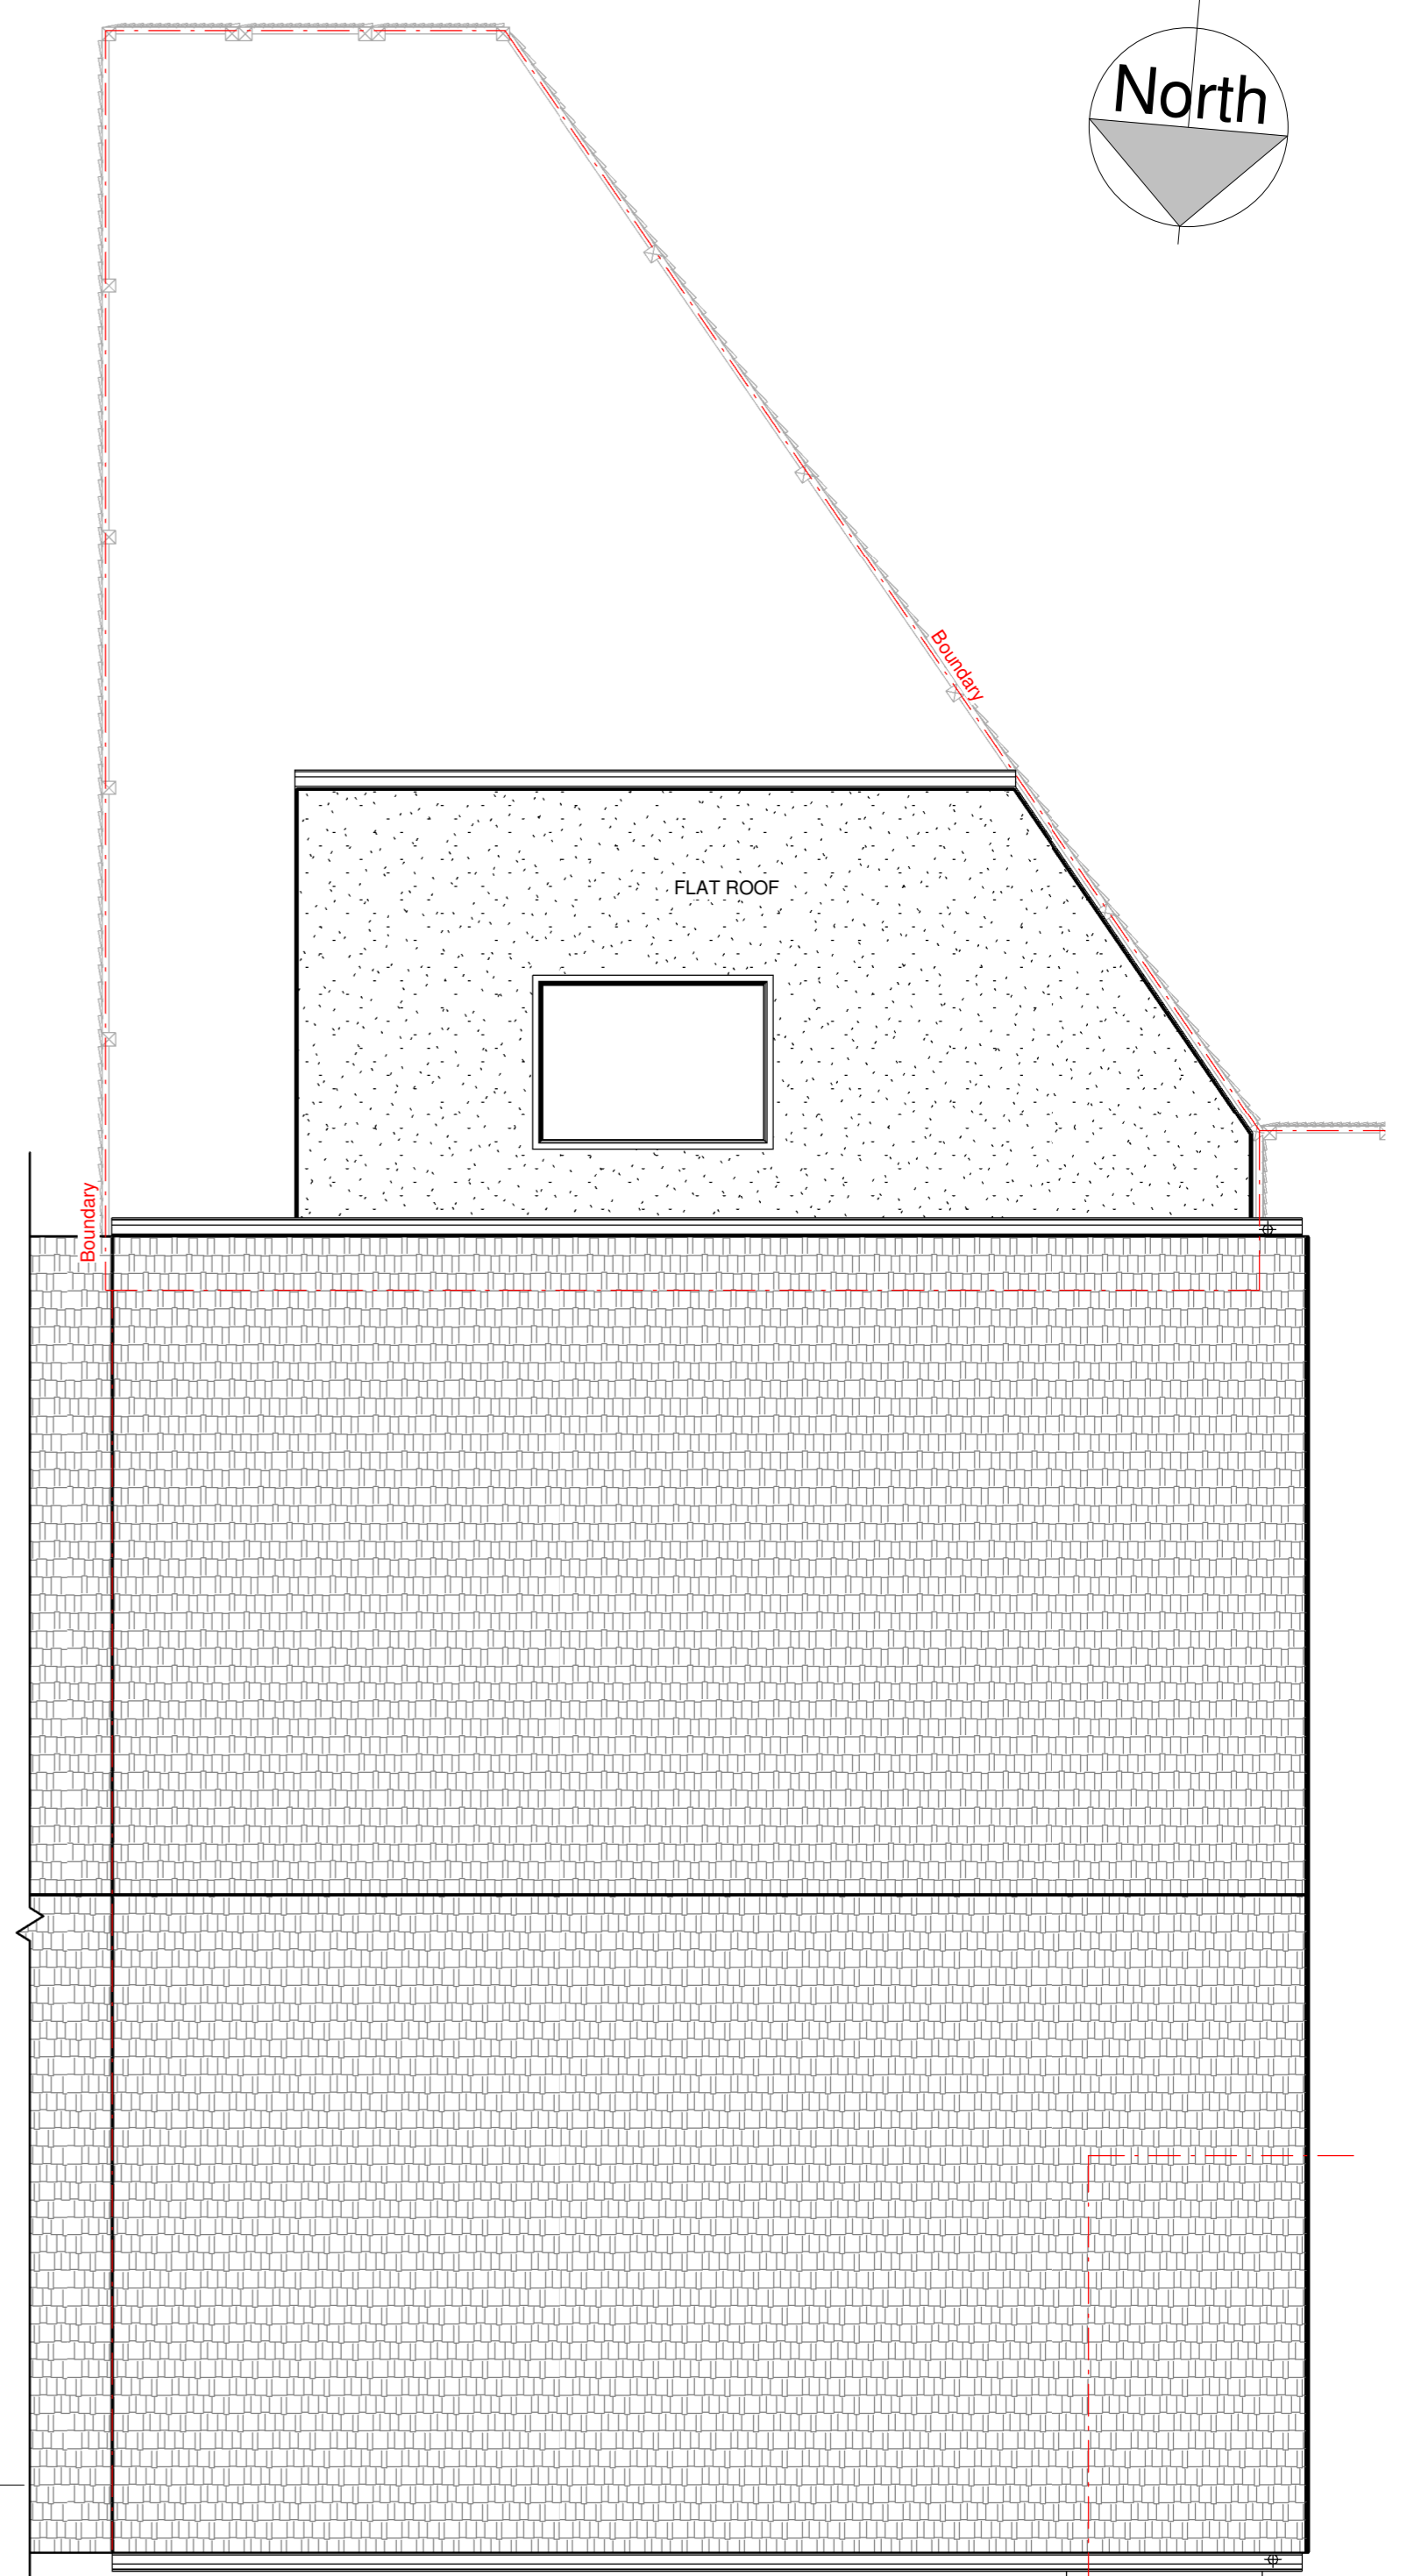

PLANNING

REV AMENDMENT

BY CHECK DATE

PROJECT
108 Teddington Park Road,
Middlesex, TW11 8NE

TITLE
Proposed Ground floor
and Roof plan

DRAWING NUMBER
0000_GA1_1

REV