





3 2. Rear Elevation
1 : 50

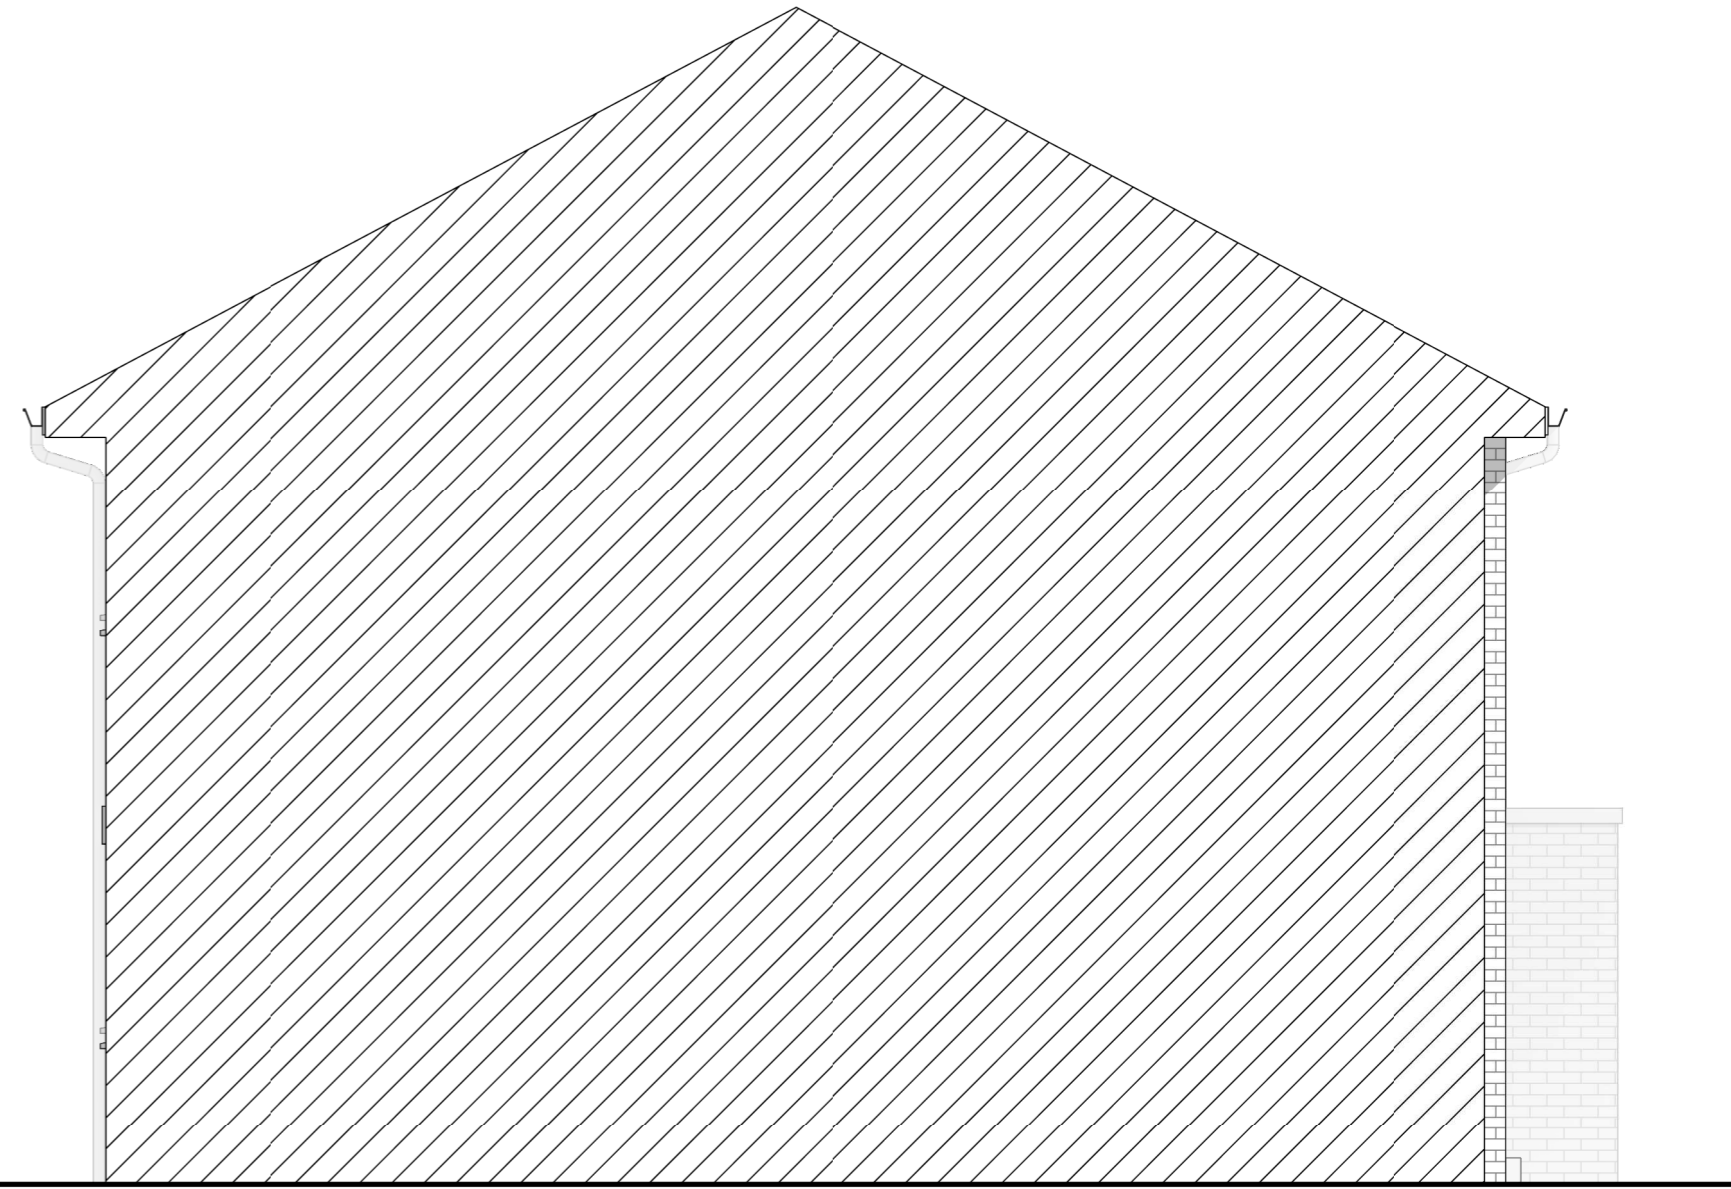

4 4. Side Elevation
1 : 50



1 1. Front Elevation
1 : 50

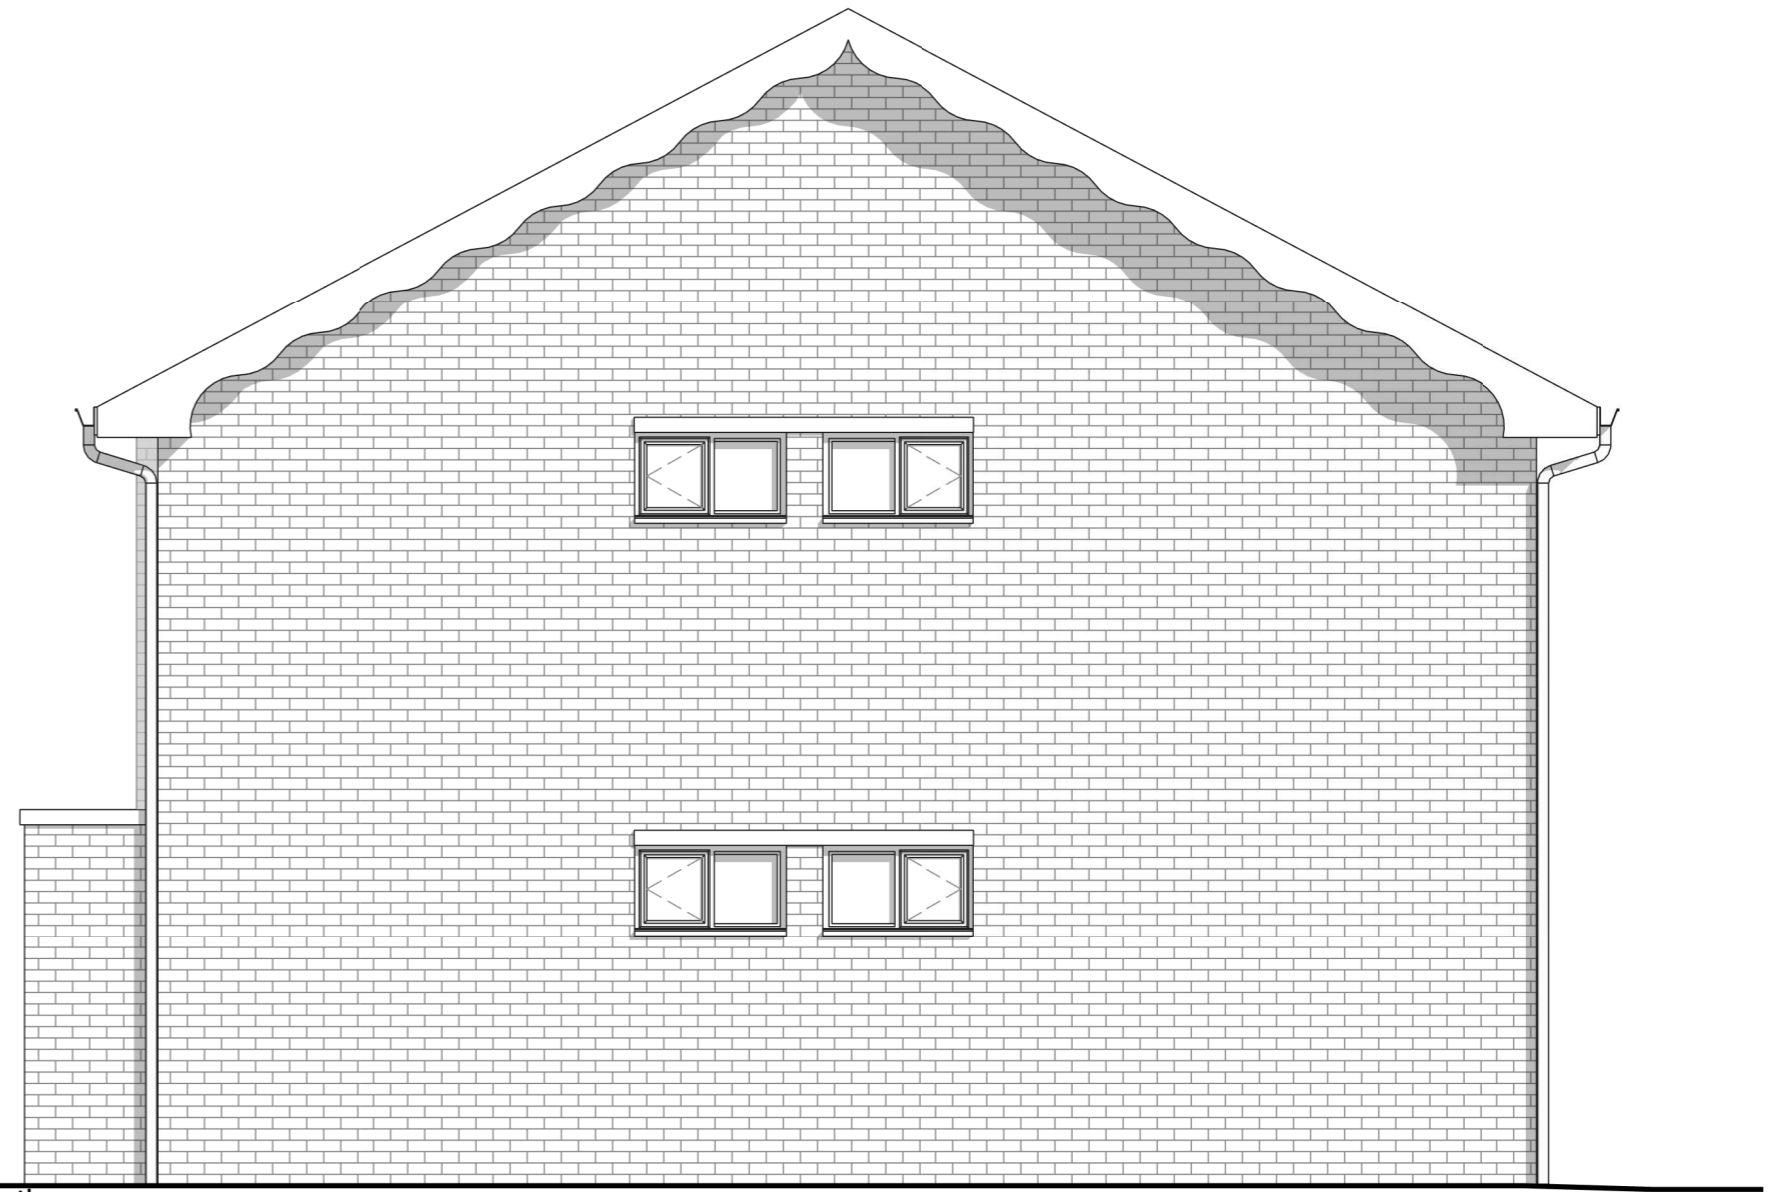


2 3. Side Elevation
1 : 50

PLANNING

REV AMENDMENT

BY CHECK DATE

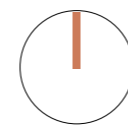

0 0.5 1 1.5 2 2.5m CLIENT
scale 1 : 50 at A2

PROJECT

108 Teddington Park Road,
Middlesex, TW11 8NE

TITLE

Existing Elevations

DRAWING NUMBER

0000_GA1_2

REV