

Existing Front & Side Elevation -B- _ scale 1:50 @ A1



EXISTING FRONT ELEVATION



EXISTING SIDE ELEVATION -B-

Copyright © LOFTY CREATIONS LTD

This drawing which is the property of the LOFTY CREATIONS LTD is the subject of Intellectual Property Rights including copyright and design right and shall not be reproduced, copied, loaned or submitted to any other party without the written consent of the LOFTY CREATIONS LTD.

Any discrepancies to be reported to the LOFTY CREATIONS LTD prior to setting out or ordering of any materials.

Notes:

All new materials to match existing.

All new side windows to be obscure-glazed and fixed shut up to 1.7m above internal floor level.

Proposed staircase is shown as a guide. Exact layout and dimensions is to be confirmed by the staircase company and the Building Control on site.

New casement window sizes to be confirmed with client on site.

Plans may change after Contract is Signed subject to Final Design and Specific Structural Engineer Specifications.

The Contractor should check all dimensions on site prior to ordering materials or fitting any steel beams/timber joists.


Exact position and size of all chimney stacks/breasts to be confirmed on site prior to ordering materials. In case the proposed structure is affected, the Contractor should seek report back to the Engineer or Architect.

General Notes on Layout and Furniture:
Please note furniture, beds, kitchens and cupboard shown are for illustration purposes only and are Not Included in the Contract UNLESS PREVIOUSLY AGREED and/or OTHERWISE SPECIFIED on plans.


Existing Rear & Side Elevation -A- _ scale 1:50 @ A1



EXISTING REAR ELEVATION

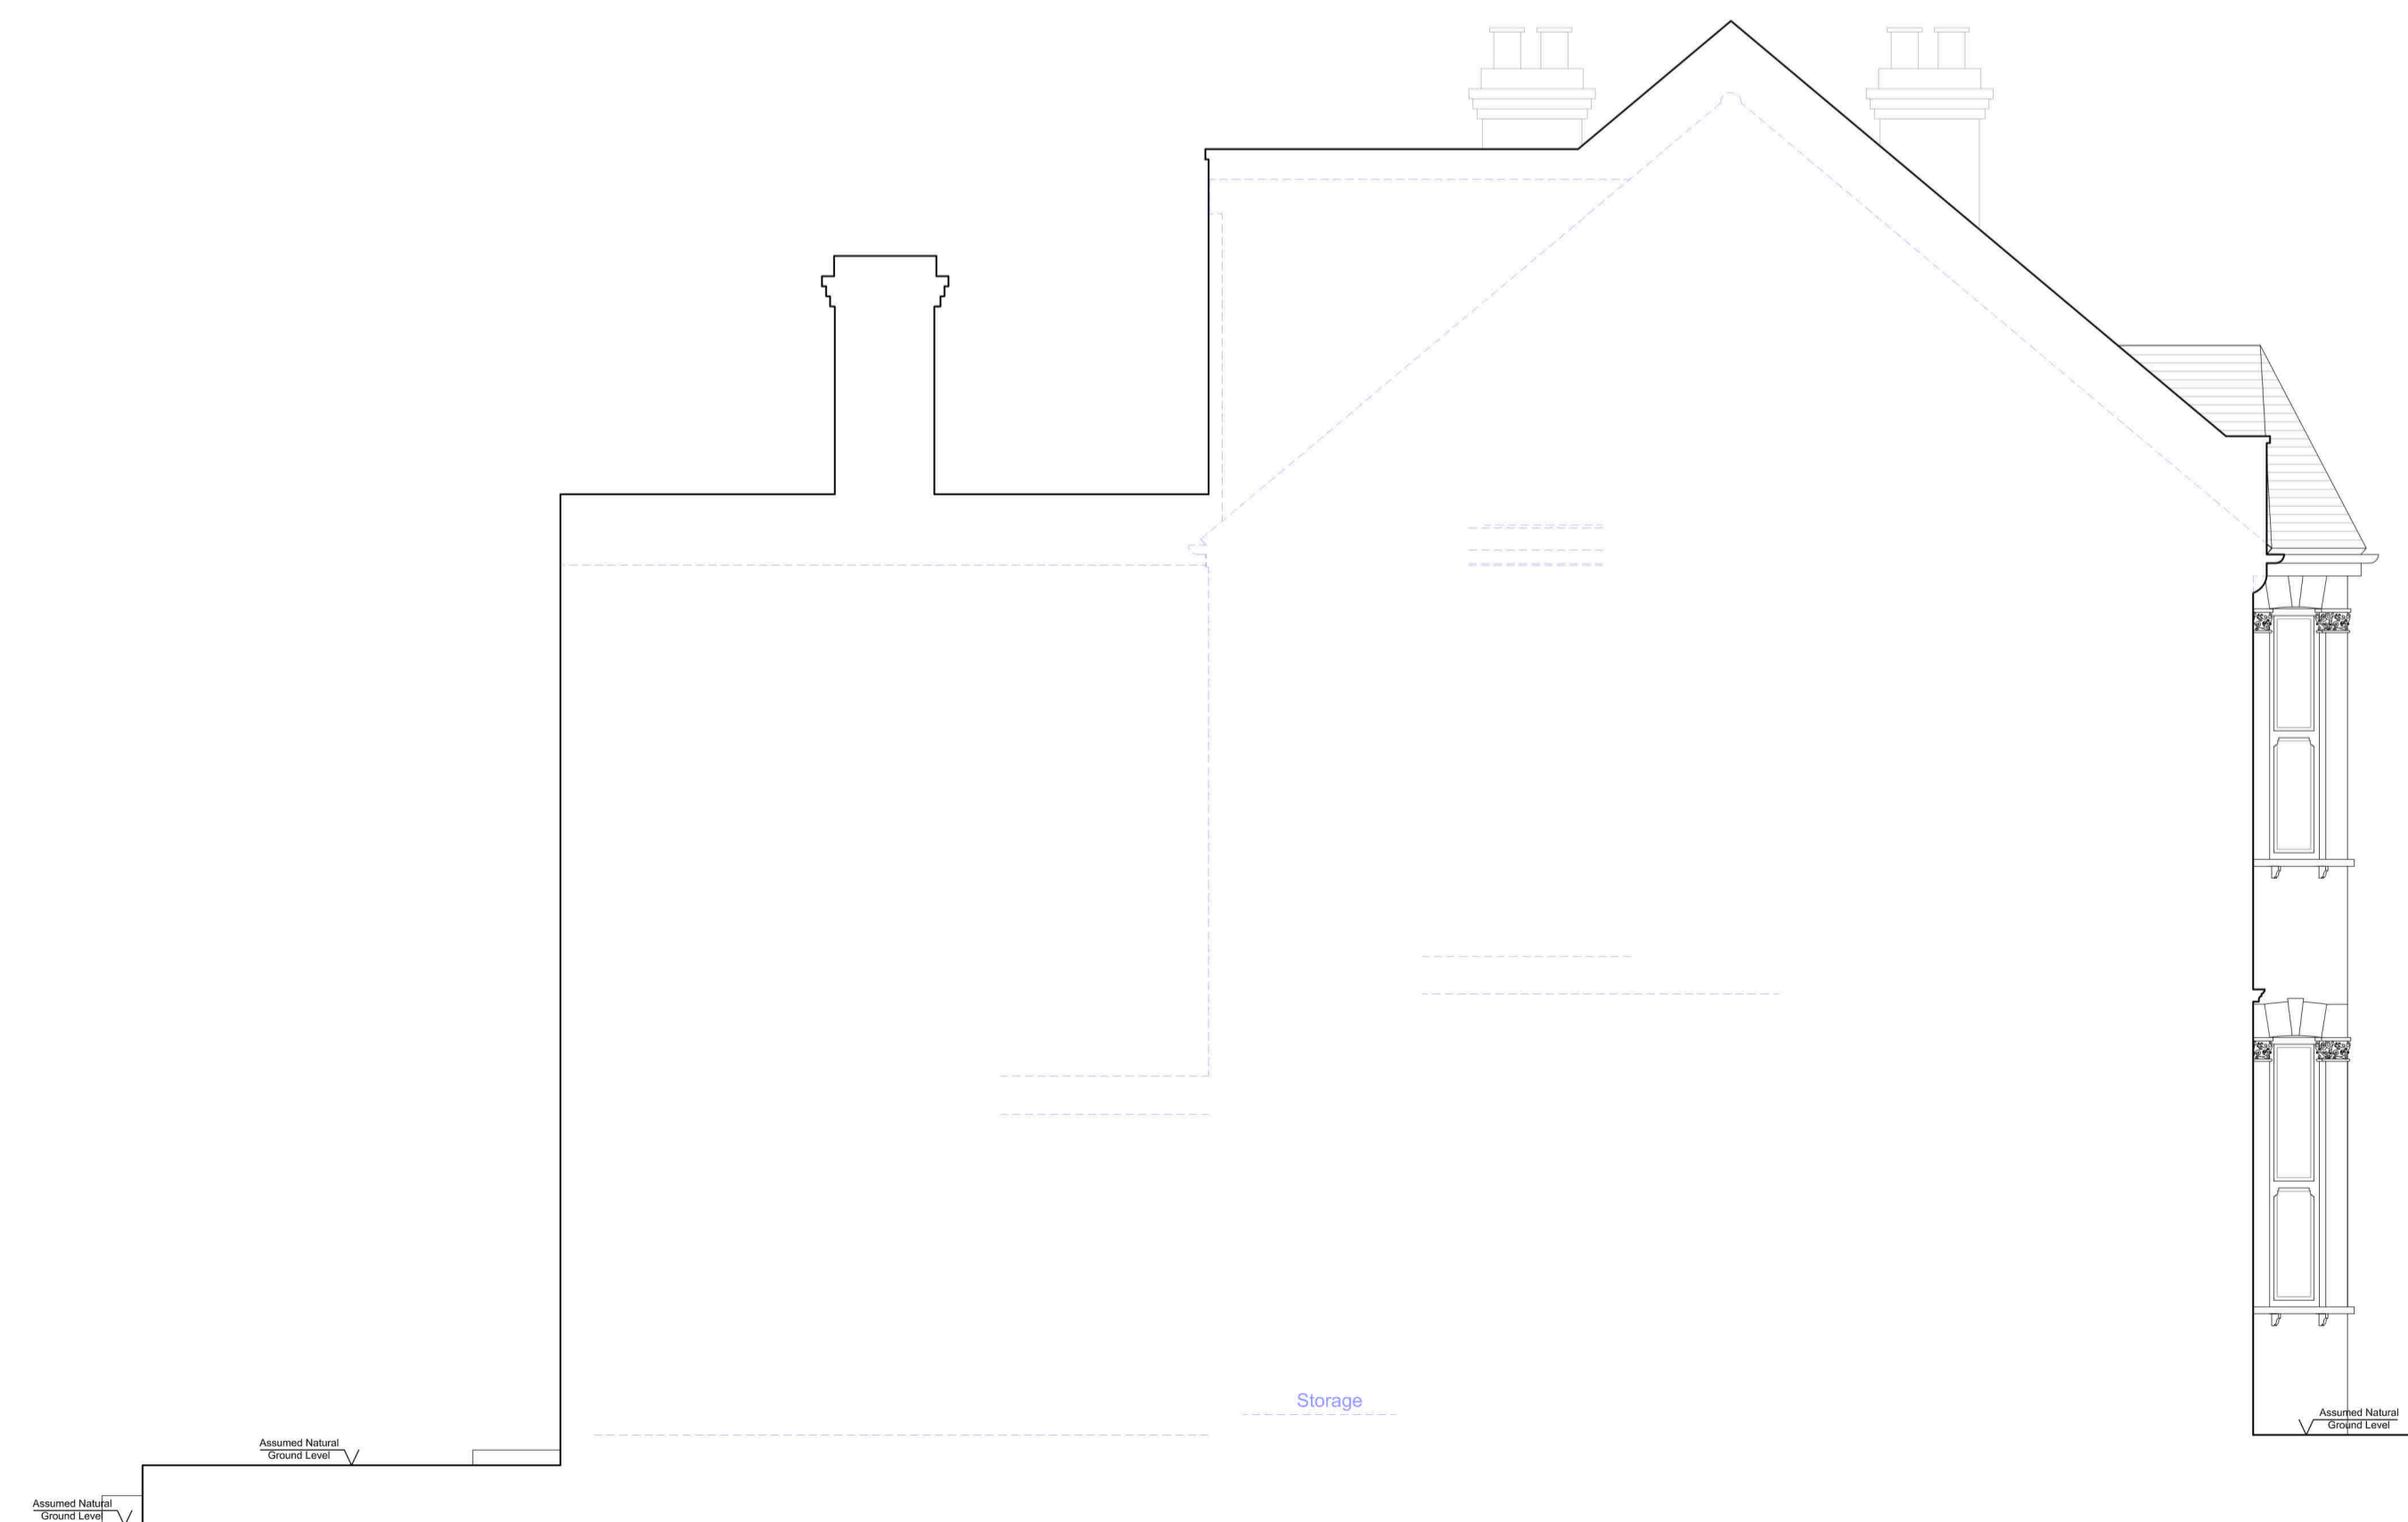

EXISTING SIDE ELEVATION -A-

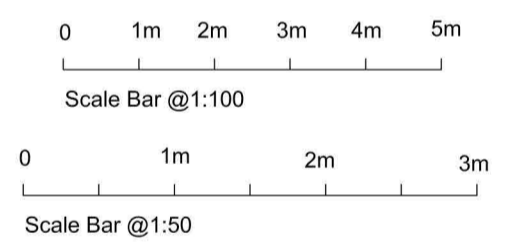

LOFTY CREATIONS UK LTD.

1st & 2nd Floor
33 Warple Mews
Warple Way
London
W3 0RX

tel: 0800 783 9029
web: www.loftycreations.co.uk
e-mail: office@loftycreations.co.uk

LOFTY CREATIONS

Project
Single Storey wraparound extension & internal alterations AT
28 BEACONSFIELD ROAD
ST MARGARETS
TWICKENHAM
TW1 3HU

Client
28 BEACONSFIELD ROAD
ST MARGARETS
TWICKENHAM
TW1 3HU

Drawing Title
EXISTING ELEVATIONS

Scale	Drawn	Checked	Authorised
1:50@A1	18th August 2021	-	-

Drawing Number	Rev
LC_21_28BEACONS_ext_02	C