

The edge of any dormer or mansard enlargement is to be a minimum of 20 centimetres from the eaves of the original roof.

Materials to be used for the exterior works to be of a similar appearance to those used in the construction of the exterior to the existing dwellinghouse.

Tiles to be used of similar colour and texture to existing tiles.

Any side windows to be obscure glass & any openable parts to be a min. of 1.7m above floor level.

Rooflights to front plane not to protrude more than 150mm from plane of roof slope, measured perpendicularly.

PROJECT: LOFT CONVERSION		DRAWN BY:CG
DRAWING TITLE: EXISTING / PROPOSED ELEVATIONS		REVISION: DATE:
<input type="checkbox"/> Full planning	<input type="checkbox"/> Building Control	SCALE: 1:100 / A3
<input type="checkbox"/> Prior Approval	<input type="checkbox"/> Draft	DWG NO: 03
<input checked="" type="checkbox"/> Permitted Development	<input type="checkbox"/> Other	




B.Sc.M.Sc.
MRICS MIFireE

Chartered Building Surveyor, Architectural Services, Fire Safety
Consultant, Planning & Development Consultant

Phone: 020 8230 4636
email: info@john-molloy.co.uk



Verify all dimensions on site before commencing any work or shop drawings. Allow 50mm for tolerance to all dimensions.

 


21 NORTH LANE., TEDDINGTON, TW11 0HJ

CLIENT: Mr Jonathan Boorman

SURVEY DATE: 08/08/22
ISSUE DATE: 11/01/22


EXISTING FRONT ELEVATION

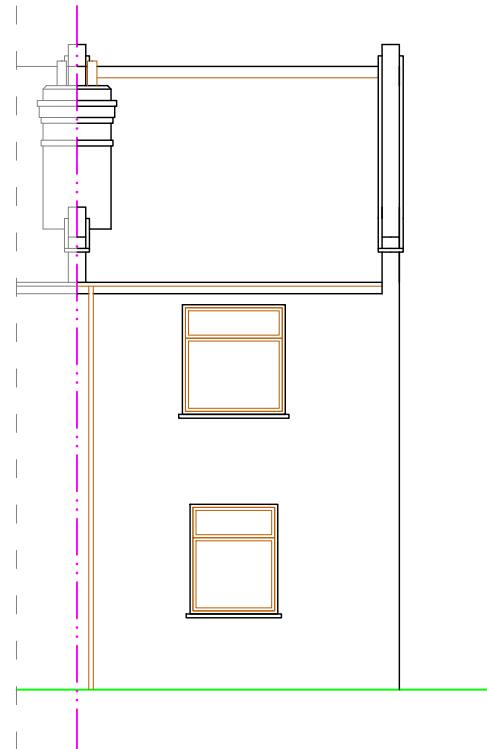

EXISTING SIDE ELEVATION



PROPOSED FRONT ELEVATION

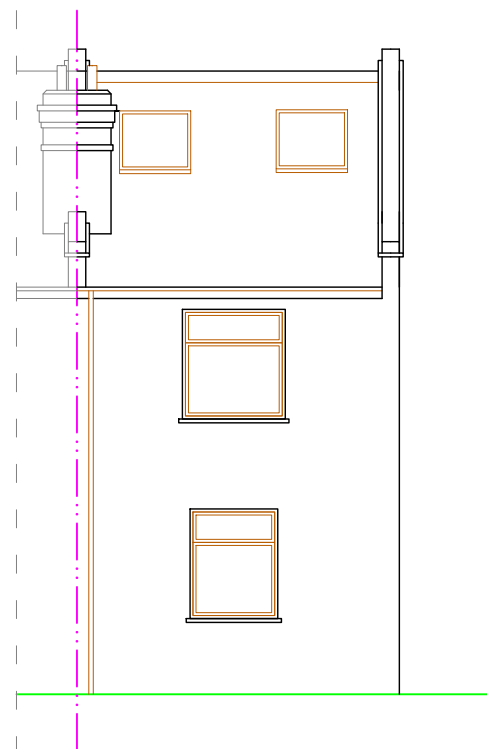

PROPOSED SIDE ELEVATION

