


Underline stairs to 1/2 h fire resistance.

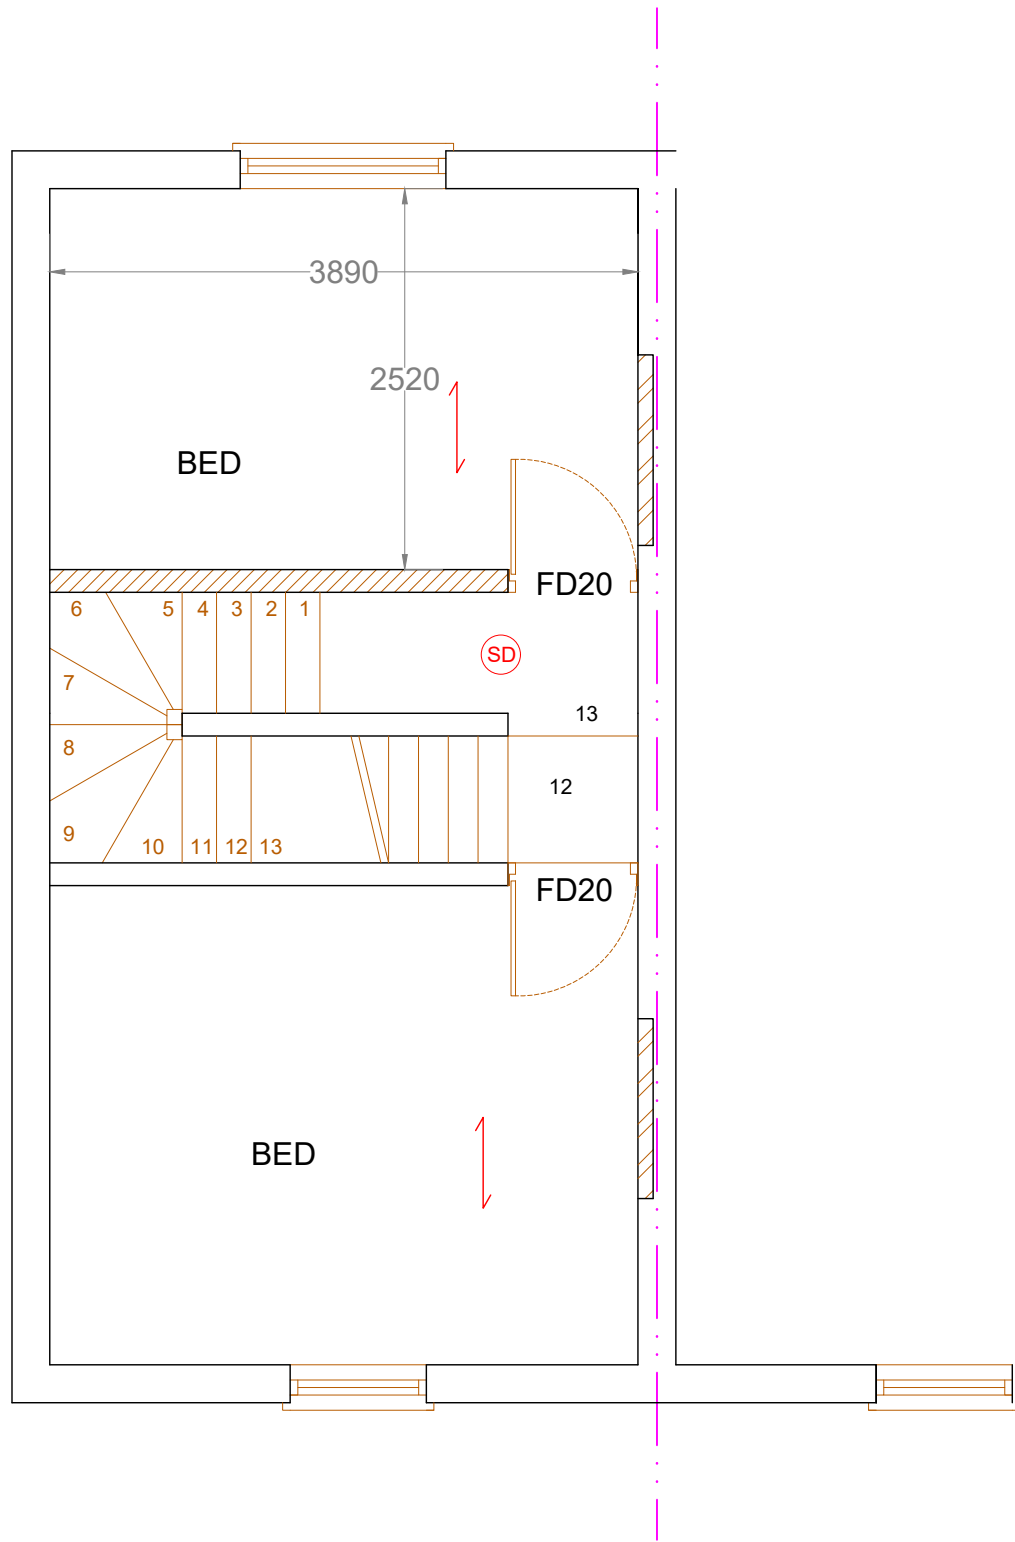

B.Sc.M.Sc.
MRICS MIFireE

21 NORTH LANE., TEDDINGTON, TW11 0HJ

CLIENT: Mr Jonathan Boorman

SURVEY DATE: 08/08/22
ISSUE DATE: 11/01/22

PROJECT:
LOFT CONVERSION

DRAWN BY:CG


DRAWING TITLE:
PROPOSED 1ST FLOOR PLAN

REVISION:
DATE:

- Full planning
- Prior Approval
- Permitted Development
- Building Control
- Draft
- Other

SCALE: 1:50 / A3
DWG NO: 05

Verify all dimensions on site before commencing any work or shop drawings. Allow 50mm for tolerance to all dimensions.

 

Chartered Building Surveyor, Architectural Services,
Fire Safety Consultant, Planning & Development
Consultant

Phone: 020 8230 4636
email: info@john-molloy.co.uk

