



NOTES:
 ALL SETTING OUT MUST BE CHECKED ON SITE
 ALL LEVELS MUST BE CHECKED ON SITE
 ALL FIXINGS AND WEATHERINGS MUST BE CHECKED ON SITE
 ALL DIMENSIONS MUST BE CHECKED ON SITE
 THIS DRAWING MUST NOT BE SCALED
 THIS DRAWING MUST BE READ IN CONJUNCTION WITH THE RELEVANT SPECIFICATION CLAUSES
 THIS DRAWING MUST NOT BE USED FOR LAND TRANSFER PURPOSES

© BUTLER ASSOCIATES

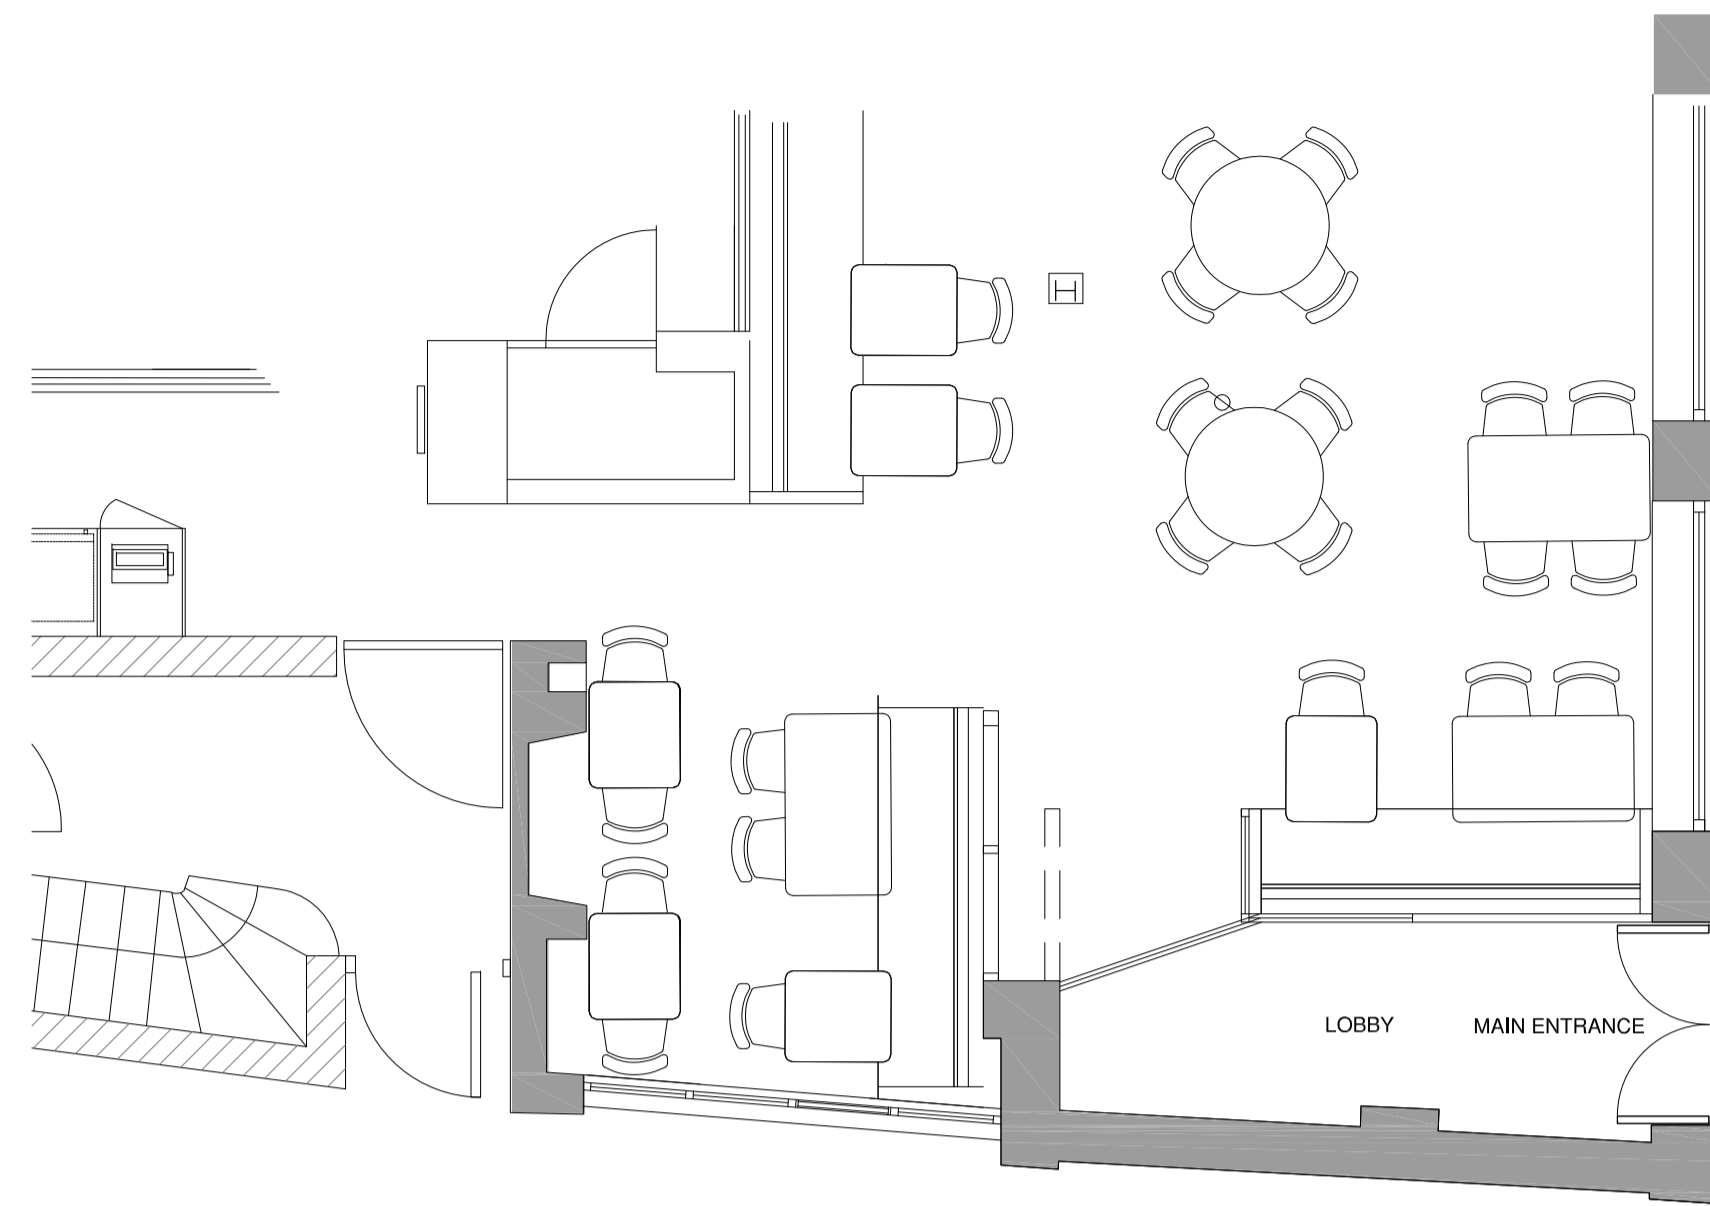


01 EXISTING PART GROUND FLOOR PLAN
 50 SCALE 1:50

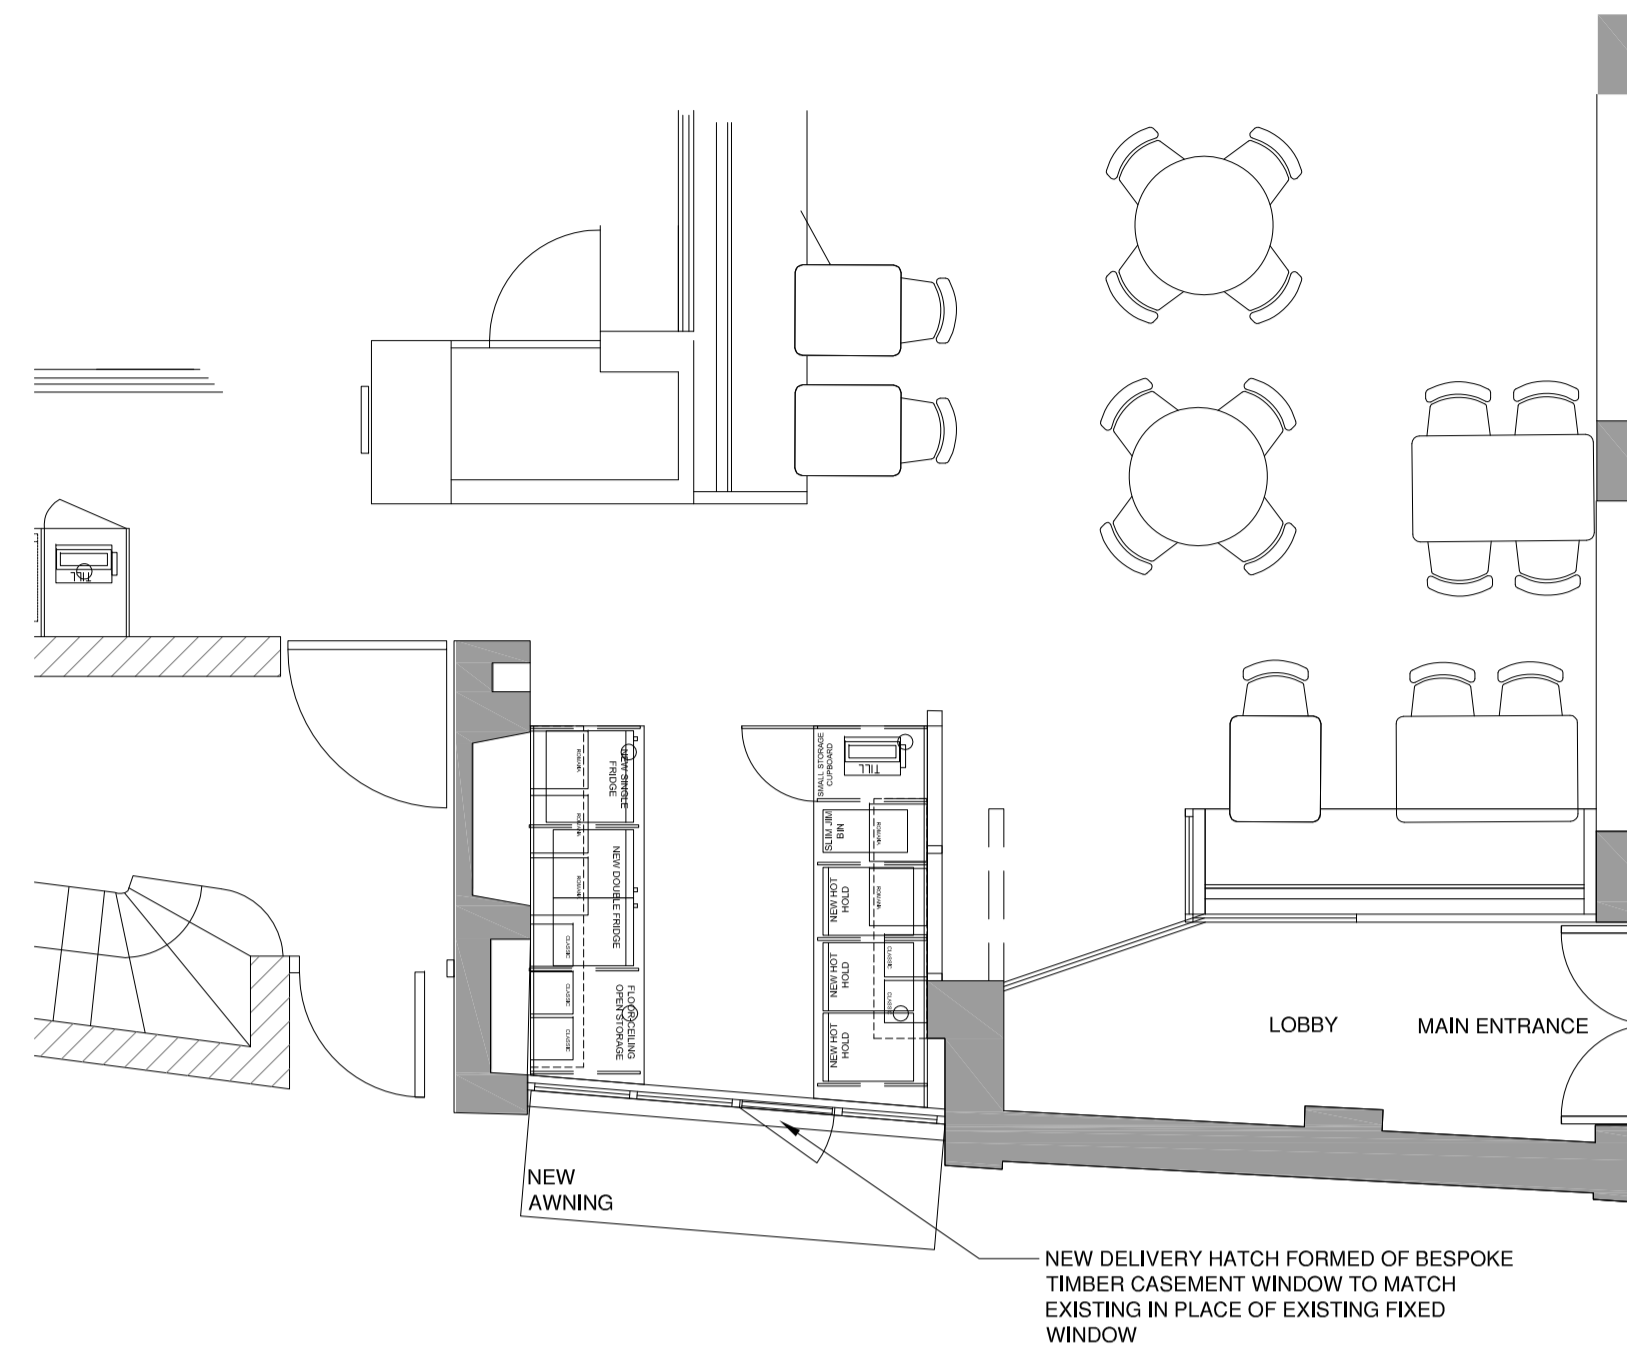

03 PROPOSED PART GROUND FLOOR PLAN
 50 SCALE 1:50




02 EXISTING PART FRONT ELEVATION
 50 SCALE 1:50

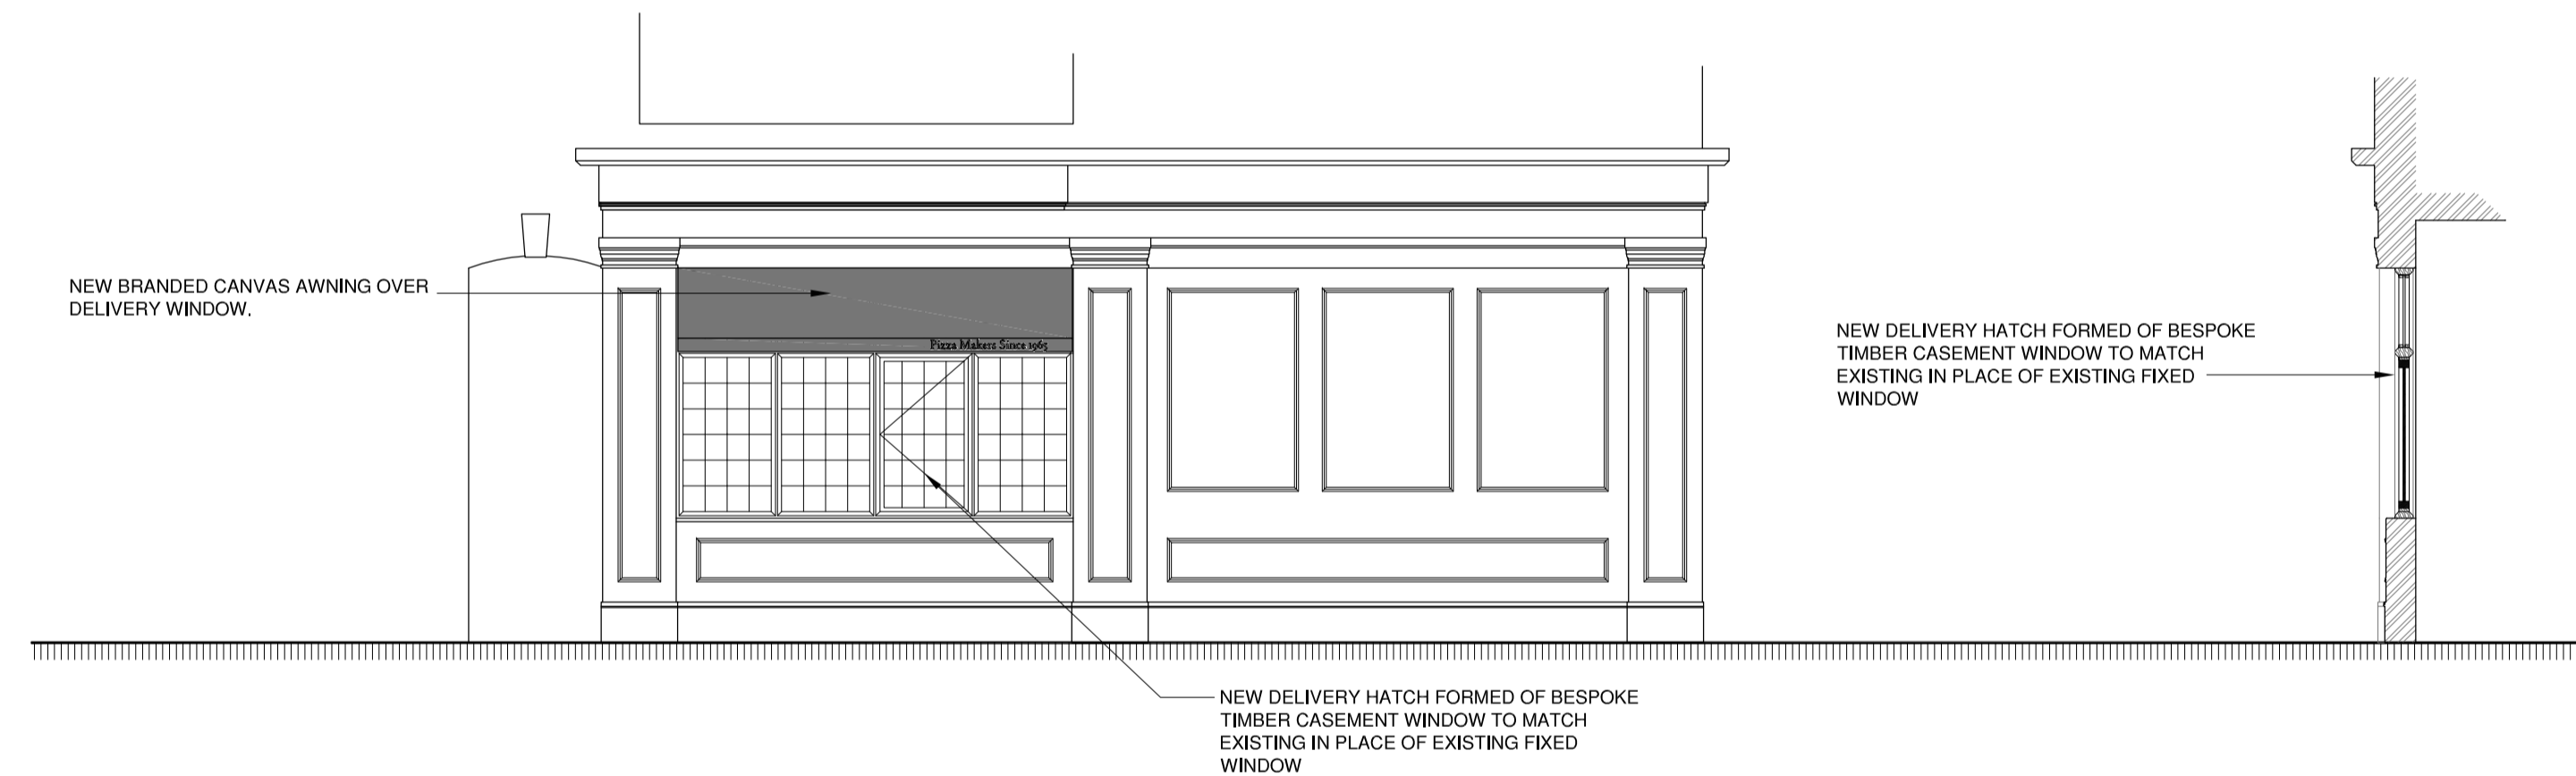

04 PROPOSED PART FRONT ELEVATION
 50 SCALE 1:50

05 PROPOSED SECTION THRU DELIVERY WINDOW
 50 SCALE 1:50

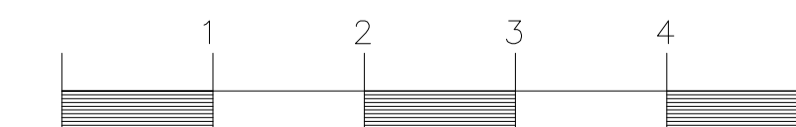

revision	date	notes

BUTLER ASSOCIATES

BUTLER ASSOCIATES LTD
 24 CHIPSTEAD STATION PARADE, CHIPSTEAD, CMS 37E
 T: 020 8224 6696 E: mail@butlerahd.co.uk

Client
PIZZAEXPRESS

Location
 11 WALDEGRAVE ROAD
 TEDDINGTON
 TW11 8LA

Drawing
 EXISTING & PROPOSED
 PLANS & ELEVATIONS

Date
 OCT 2022
 Scale @ A3 = 1:100
 Scale @ A1 = 1:50

Drawing No. 2263/50 Rev. -

2263/50