
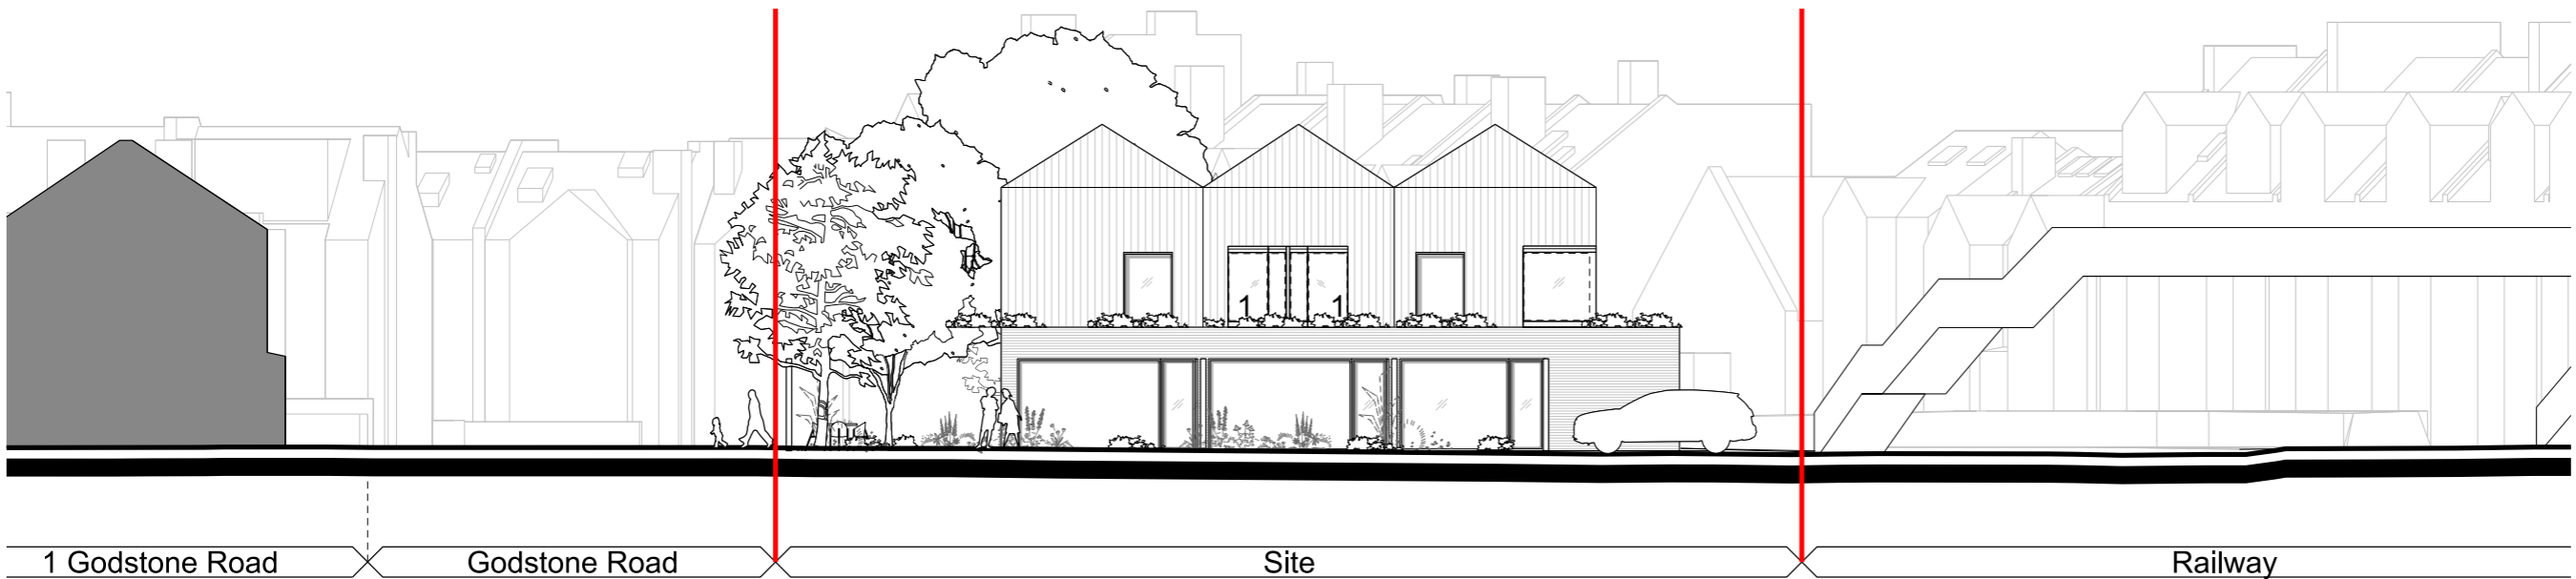
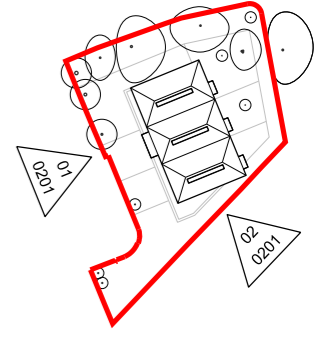


0 1m 5m

 

01
0201

West Elevation


Annotation Key
1 - Translucent Glazing

Revision	Date	Description
P02	2022-11-03	Planning Update - Building footprint rotated & reduced
P01	2022-04-11	Planning Submission

© copyright Wimshurst Pelleriti, all rights reserved 2022

Do not scale-off this drawing. Wimshurst Pelleriti take no responsibility for any dimensions obtained by measuring or scaling from this drawing and no reliance may be placed on such dimensions. If no dimension is given, it is the responsibility of the recipient to ascertain the dimension specifically from the Architect or by site measurement.

The sizing of all structural and service elements must always be checked against the relevant engineers drawings. No reliance should be placed upon sizing information shown on this drawing.

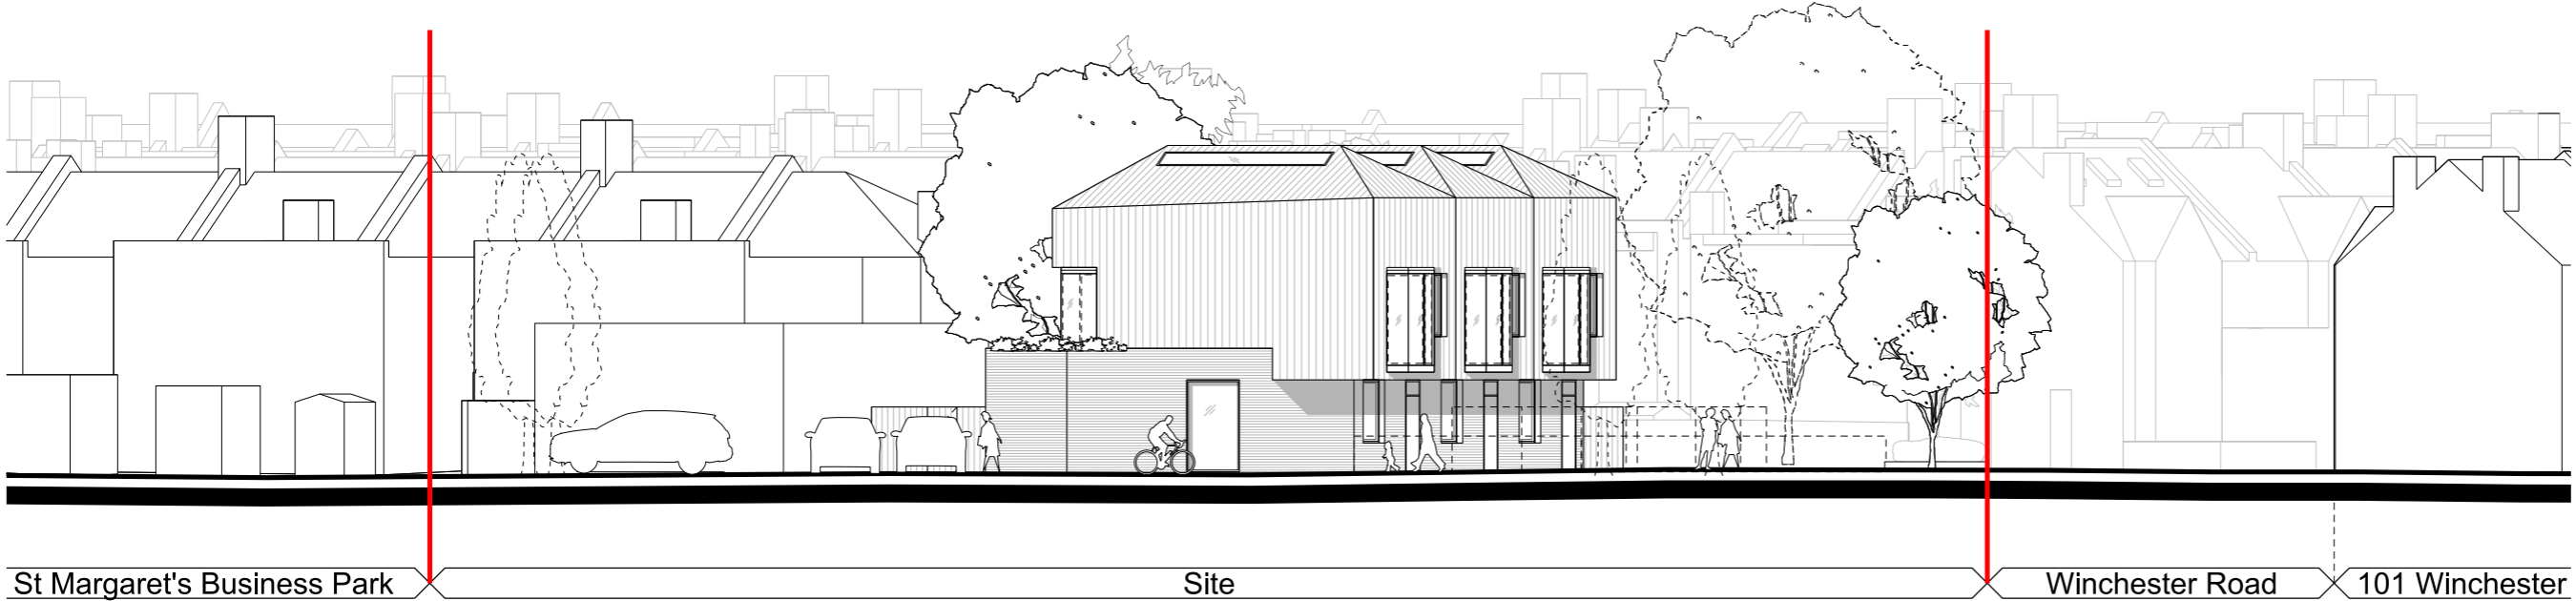

02
0201

South Elevation

Project
St Margarets Business Centre
Richmond, London

Drawing Title
Proposed Elevations
West & South

Drawing Number	Revision
WP-0780-A-0201-E-XX	2022-11-03

Scale @ A3	Revision Date
1:200	P2

Drawing Purpose
PLANNING

WIMSHURST PELLERITI

The Mews,
6 Putney Common, SW15 1HL

0208 780 2206
Info@wp.uk.com
wimshurst-pelleriti.com