


ALL DIMENSIONS TO BE CHECKED ON SITE.
COPYRIGHT RESERVED.

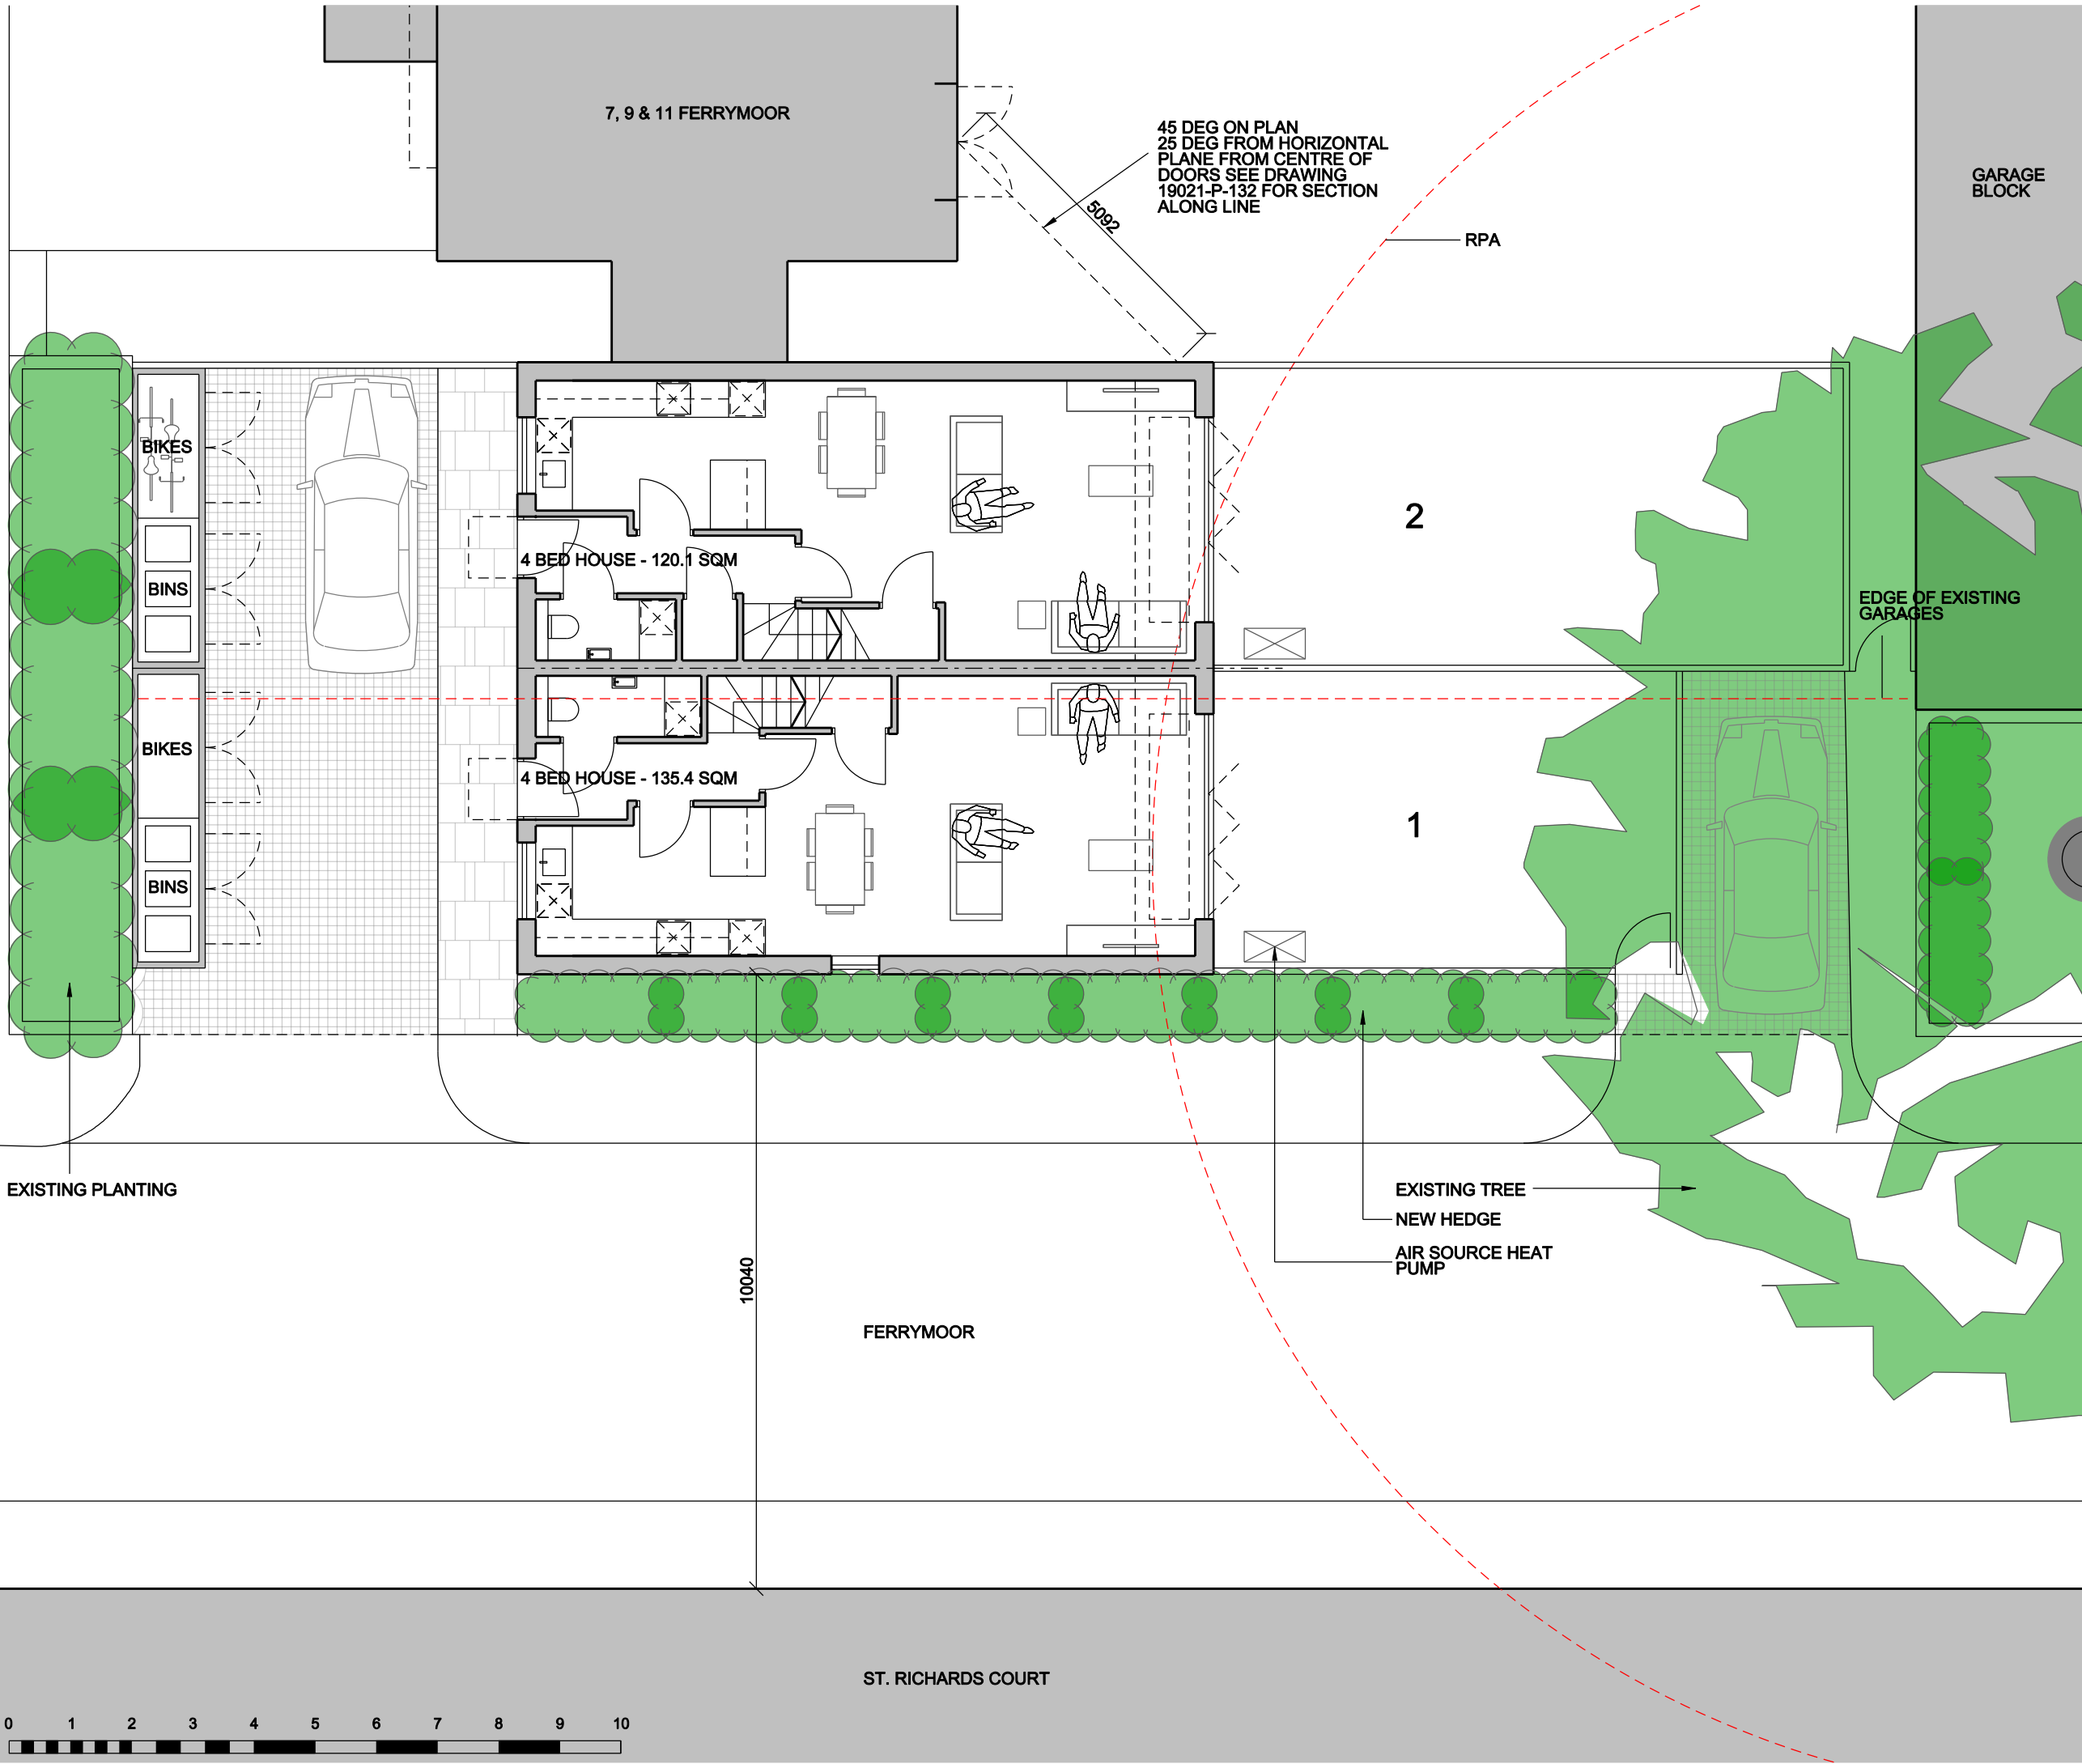

C 28.11.22 AIR SOURCE HEAT PUMP ADDED SD
 B 22.11.22 PLOT 2 FLOOR PLAN UPDATED SD
 A 07.02.22 UPDATED SD

REVISIONS

SCALE	DATE	DRAWN	CHECKED
1:100	06.10.21	SD	SD

PROJECT
**FERRYMOOR
 GARAGE SITE - 2
 HAM**

DRAWING
PROPOSED GROUND FLOOR

Trinity House, Church Road, Tunbridge Wells TN11 1AG
 +44 (0) 207 205 4994 info@zdarchitects.com

zda Zuber
 Dobson
 Architects

DRAWING No. 19021-P-125 REV C

