



CLEAR GLAZING
 OBSCURE GLAZING

ALL DIMENSIONS TO BE CHECKED ON SITE.
 COPYRIGHT RESERVED.

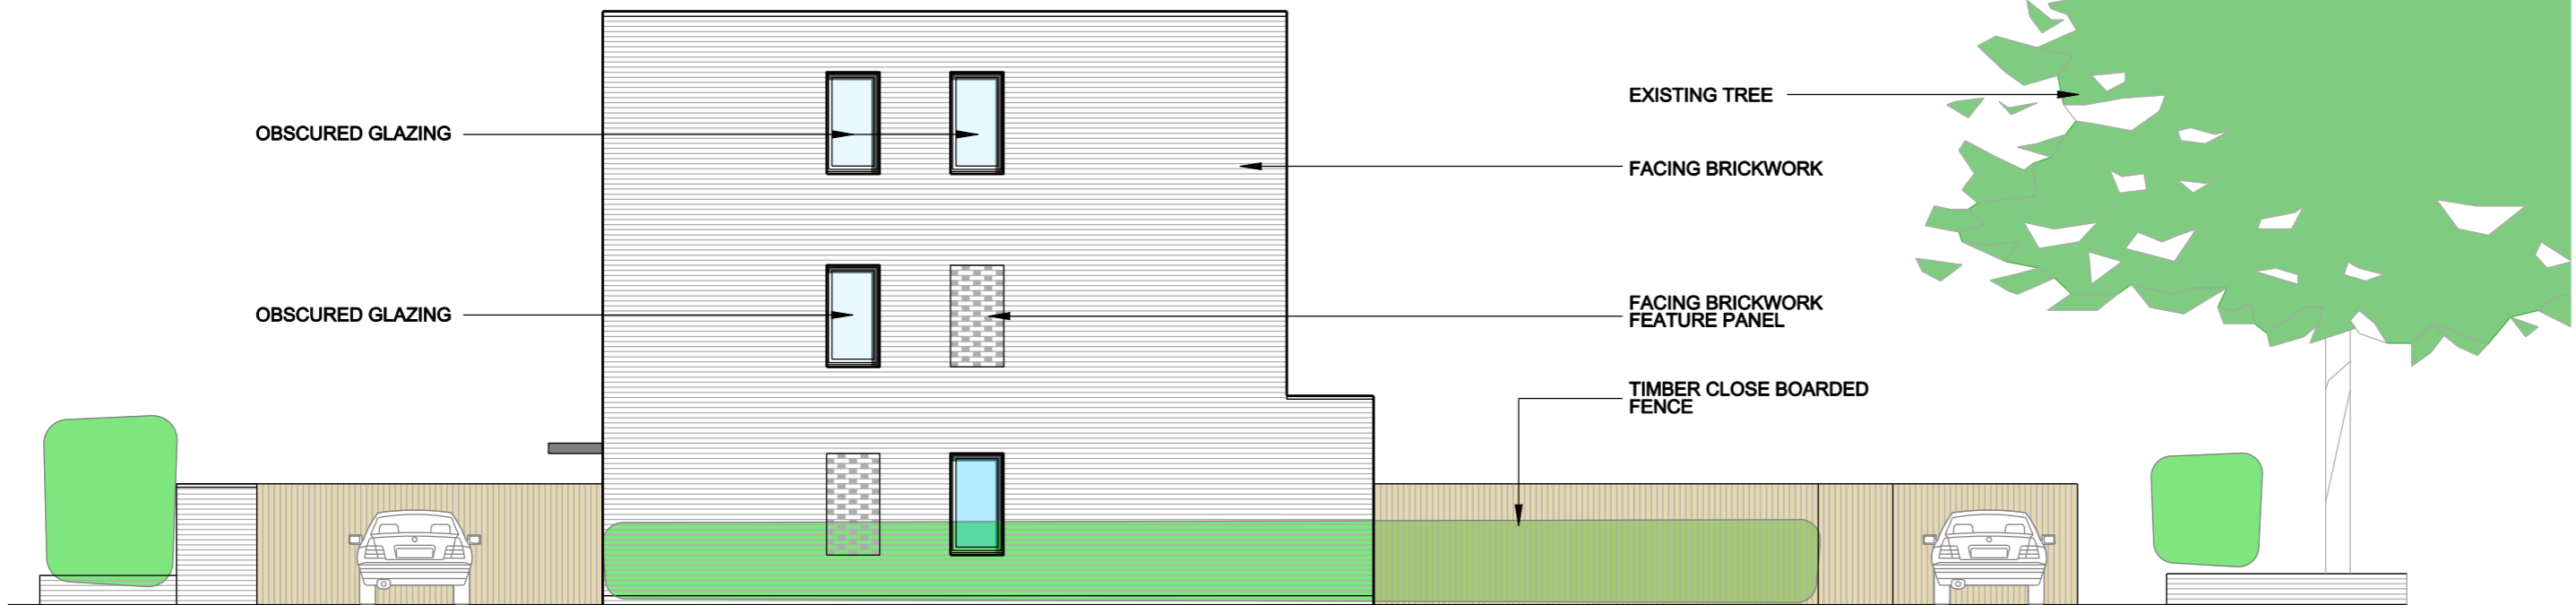

EAST ELEVATION

7, 9 & 11 FERRYMOOR

 

SOUTH ELEVATION



ST. RICHARDS COURT

B 23.11.22 UPDATED SD
 A 07.02.22 UPDATED SD

SCALE	DATE	DRAWN	CHECKED
1:100	06.10.21	SD	SD

PROJECT
**FERRYMOOR
 GARAGE SITE - 2
 HAM**
 DRAWING
PROPOSED ELEVATIONS

Trinity House, Church Road, Tunbridge Wells TN11 1AG
 +44 (0) 207 205 4994 info@zdarchitects.com



DRAWING No.
19021-P-128 REV
B