



ALL DIMENSIONS TO BE CHECKED ON SITE.  
COPYRIGHT RESERVED.

- CLEAR GLAZING
- OBSCURE GLAZING
- CENTRE OF GLAZING WHERE 45 DEG LINE STARTS

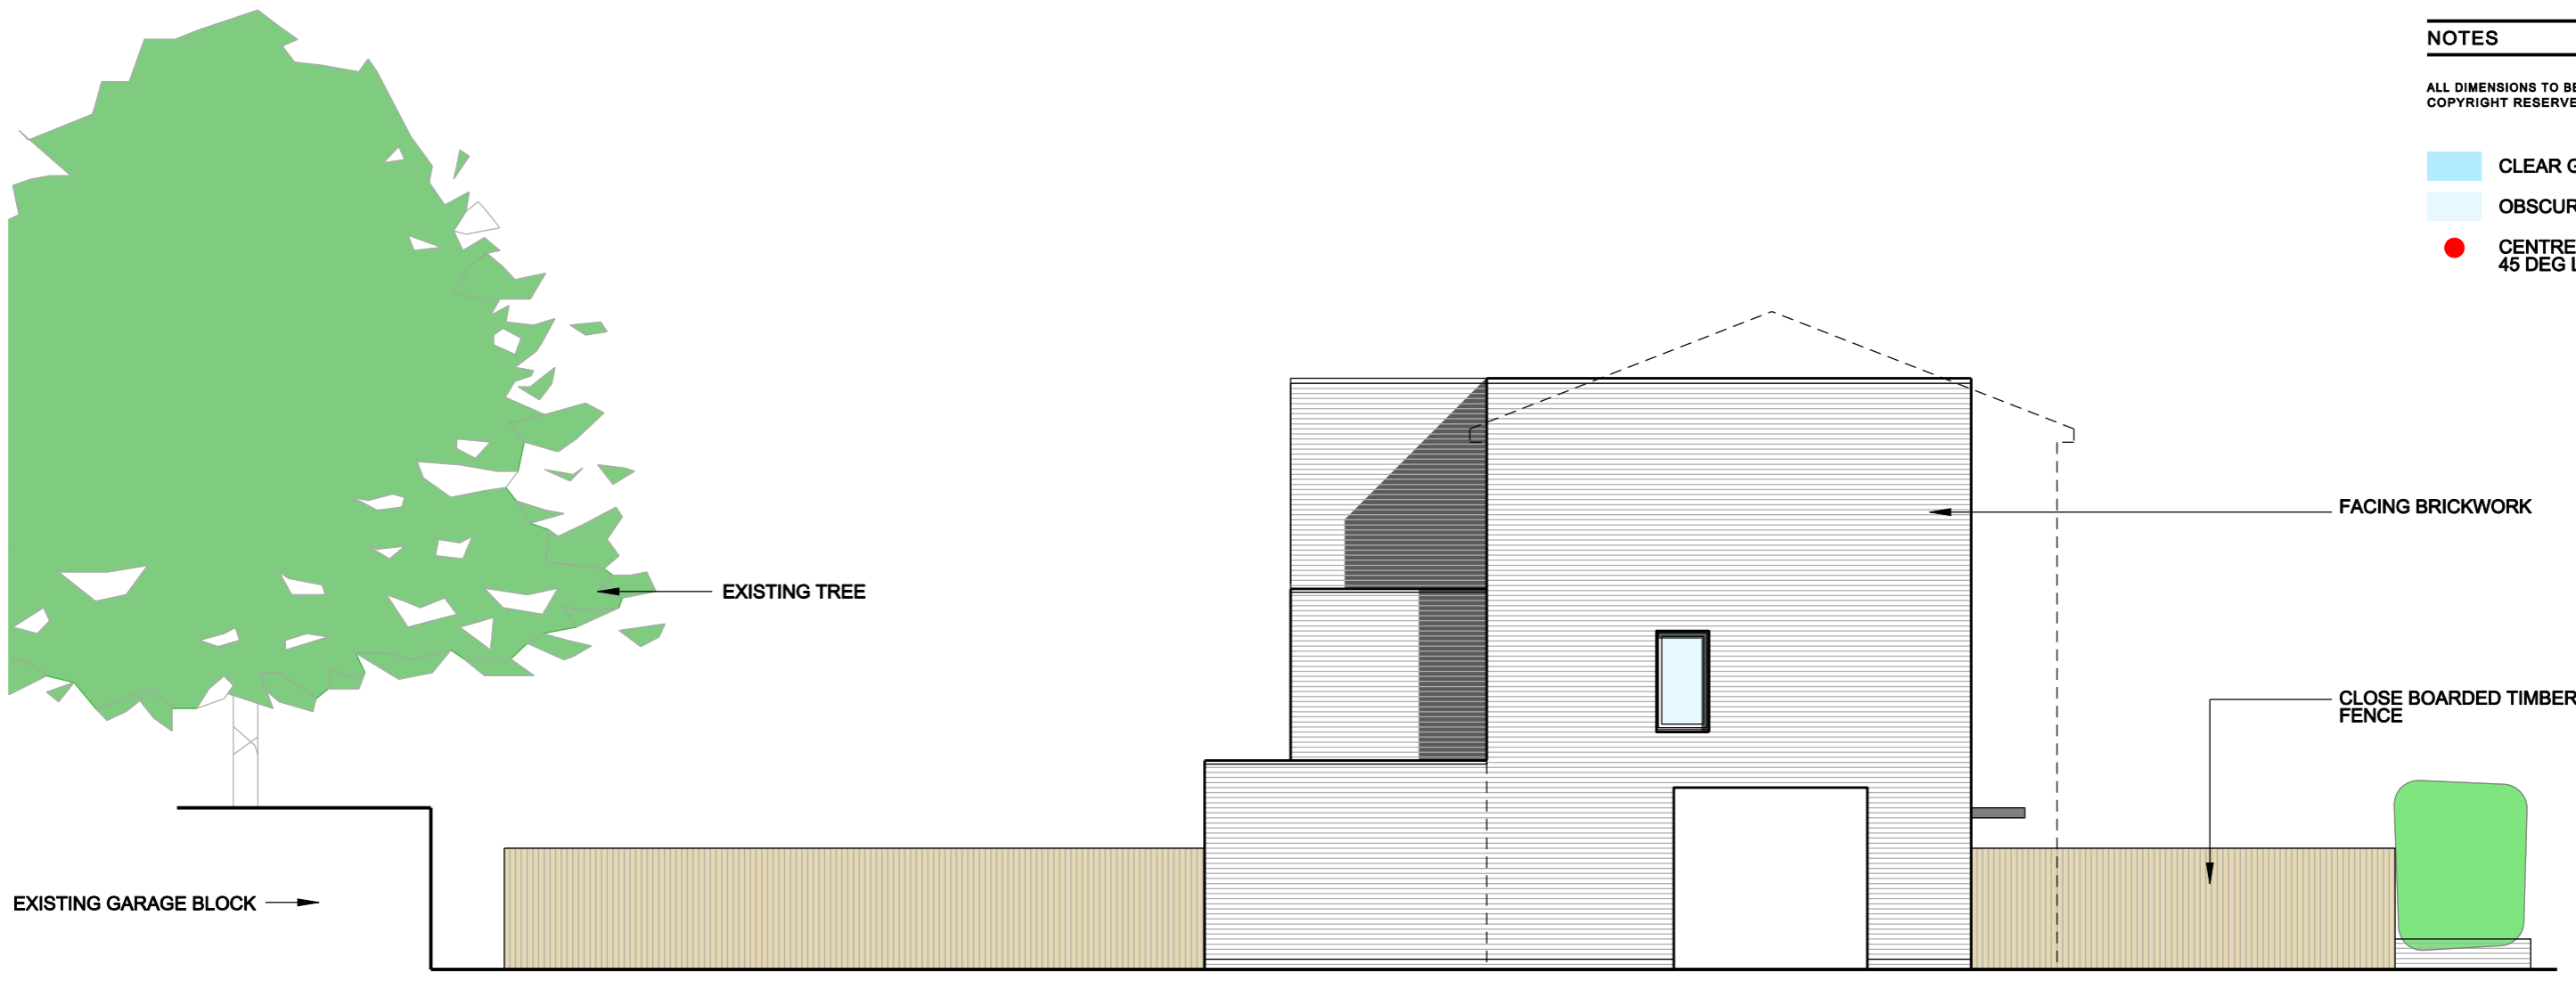

WEST ELEVATION

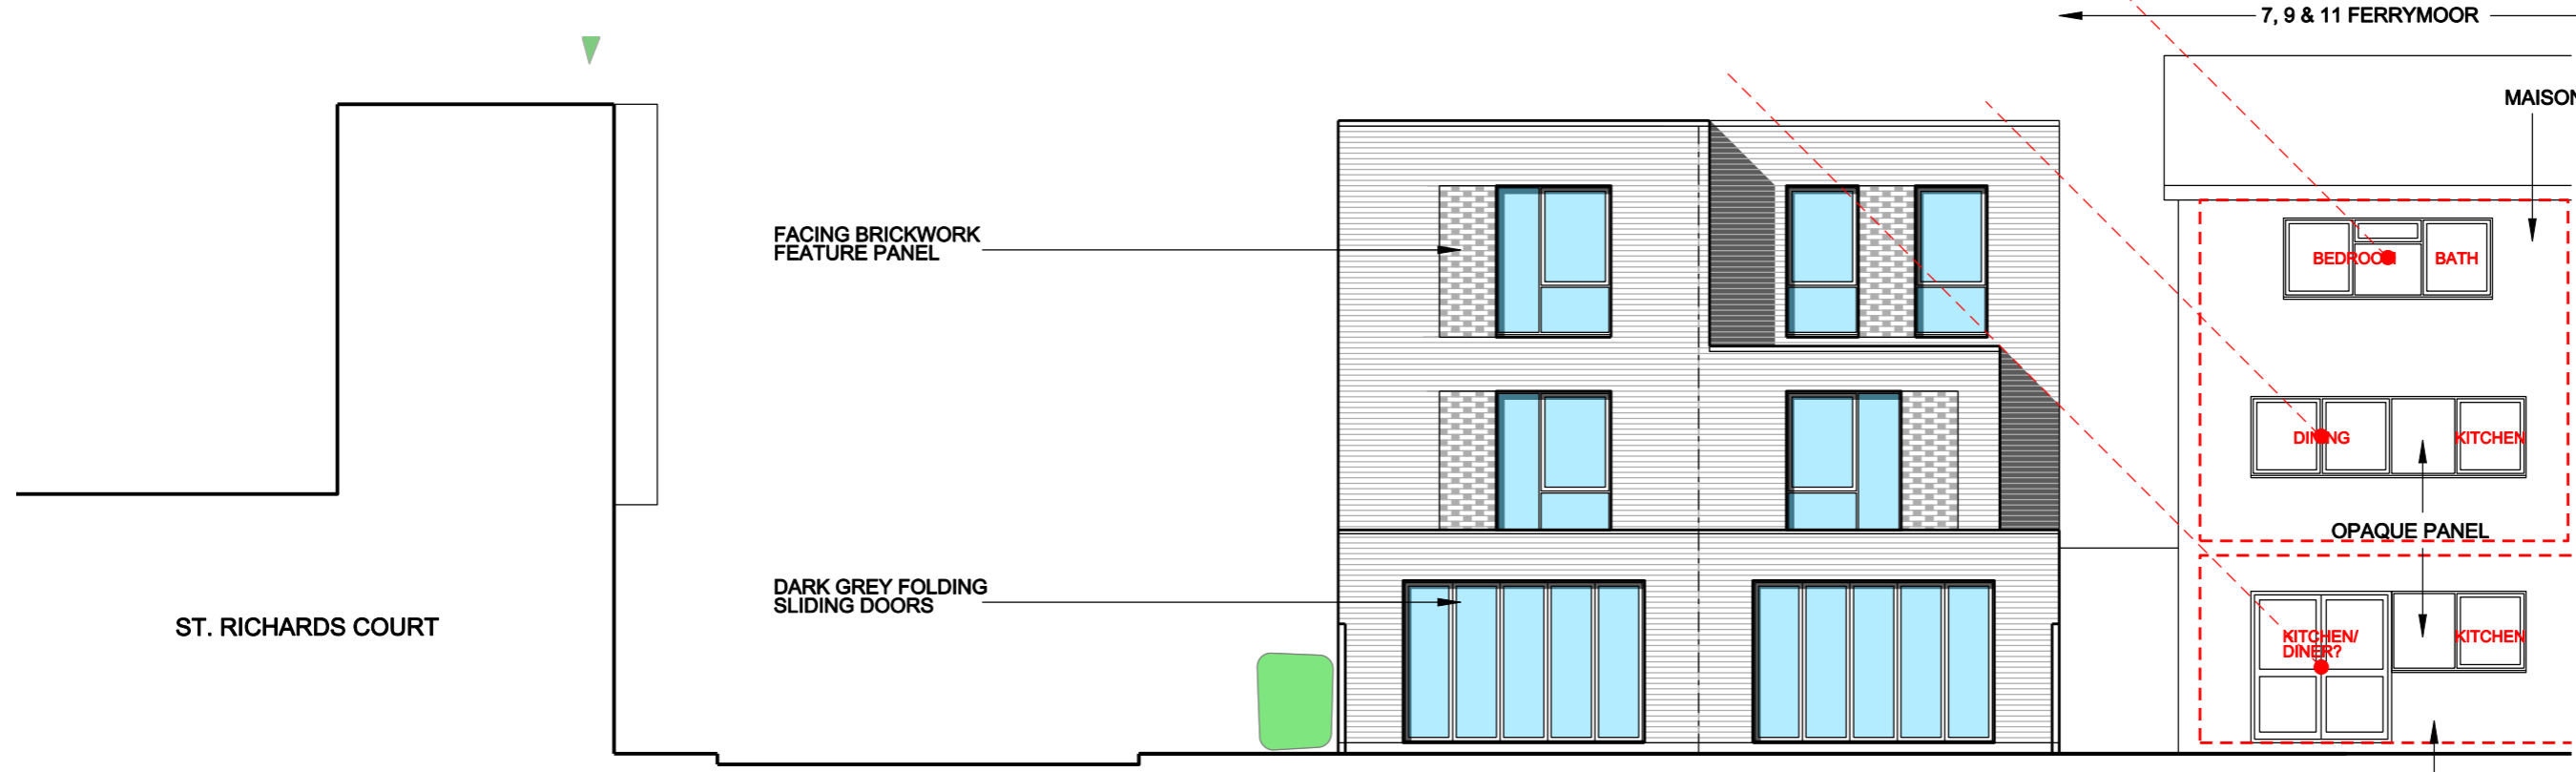

NORTH ELEVATION



B 23.11.22 UPDATED SD  
A 07.02.22 UPDATED SD

REVISIONS	SCALE	DATE	DRAWN	CHECKED
	1:100	06.10.21	SD	SD

PROJECT  
**FERRYMOOR  
GARAGE SITE - 2  
HAM**

DRAWING  
**PROPOSED ELEVATIONS**

Trinity House, Church Road, Tunbridge Wells TN11 1AG  
+44 (0) 207 205 4994 info@zdarchitects.com

