




ALL DIMENSIONS TO BE CHECKED ON SITE.  
COPYRIGHT RESERVED.

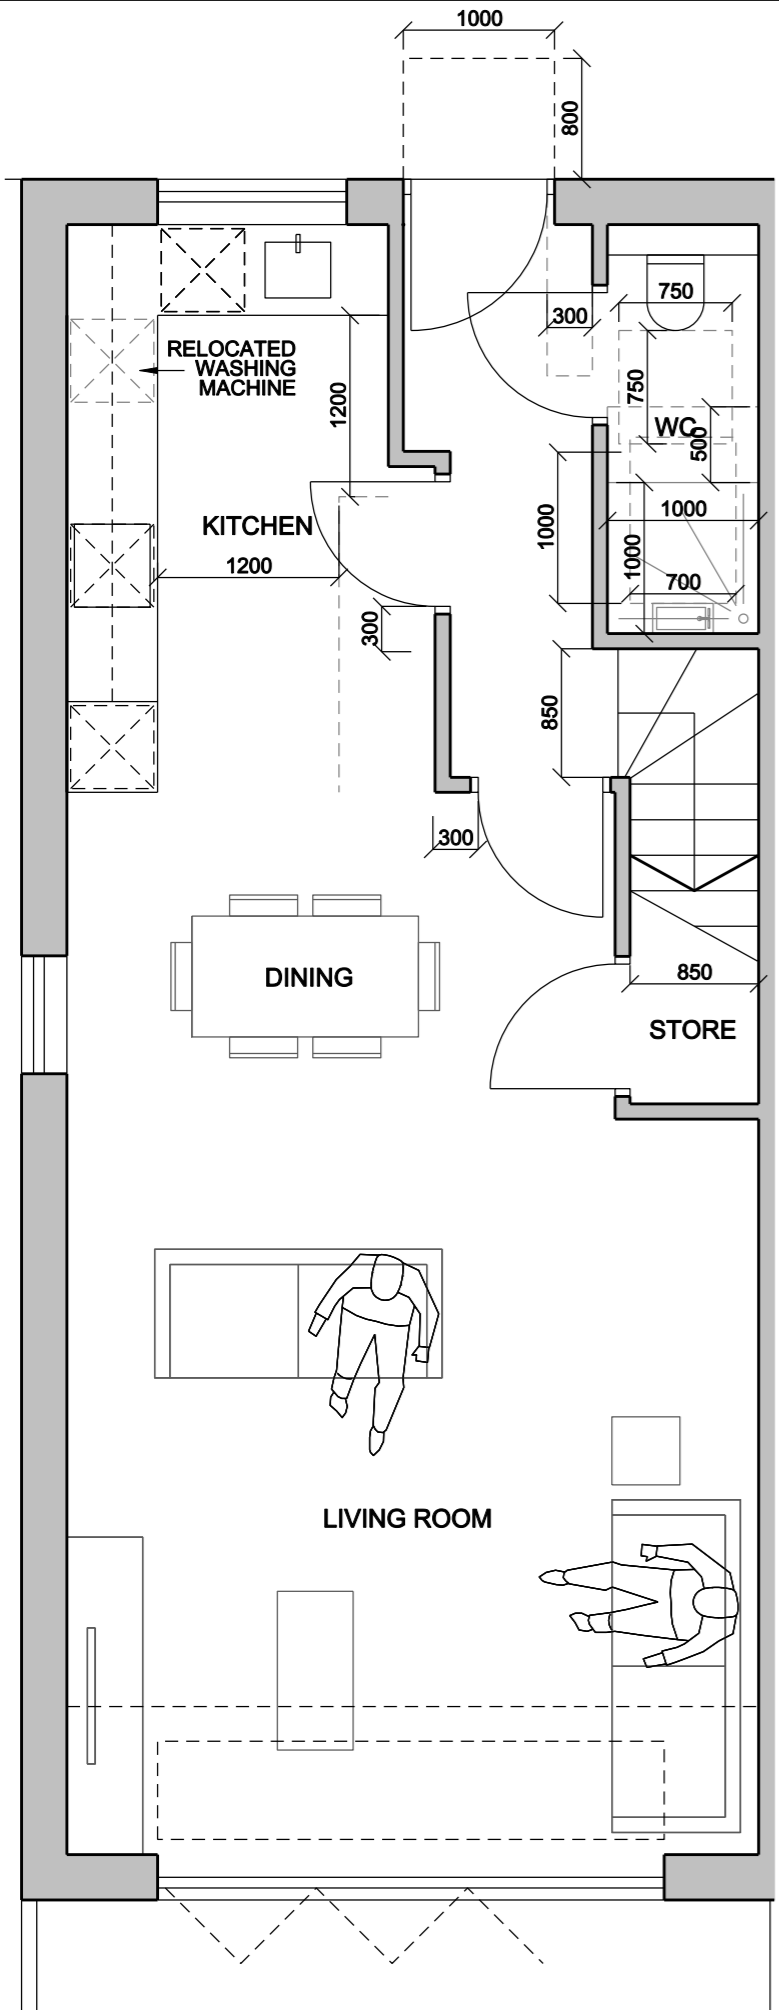

GROUND FLOOR

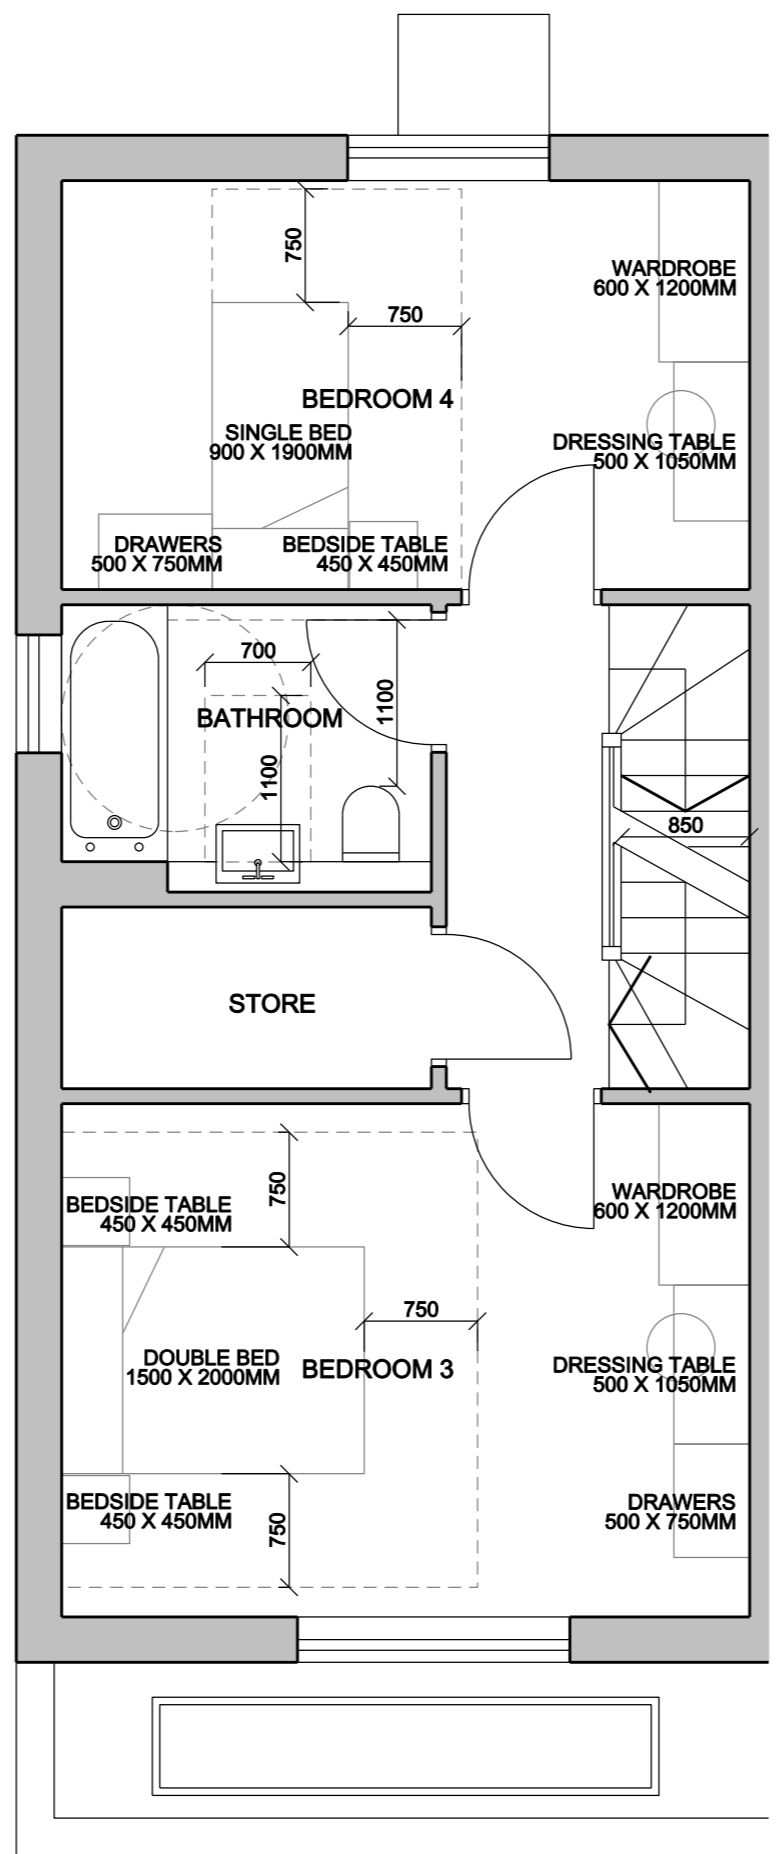

FIRST FLOOR

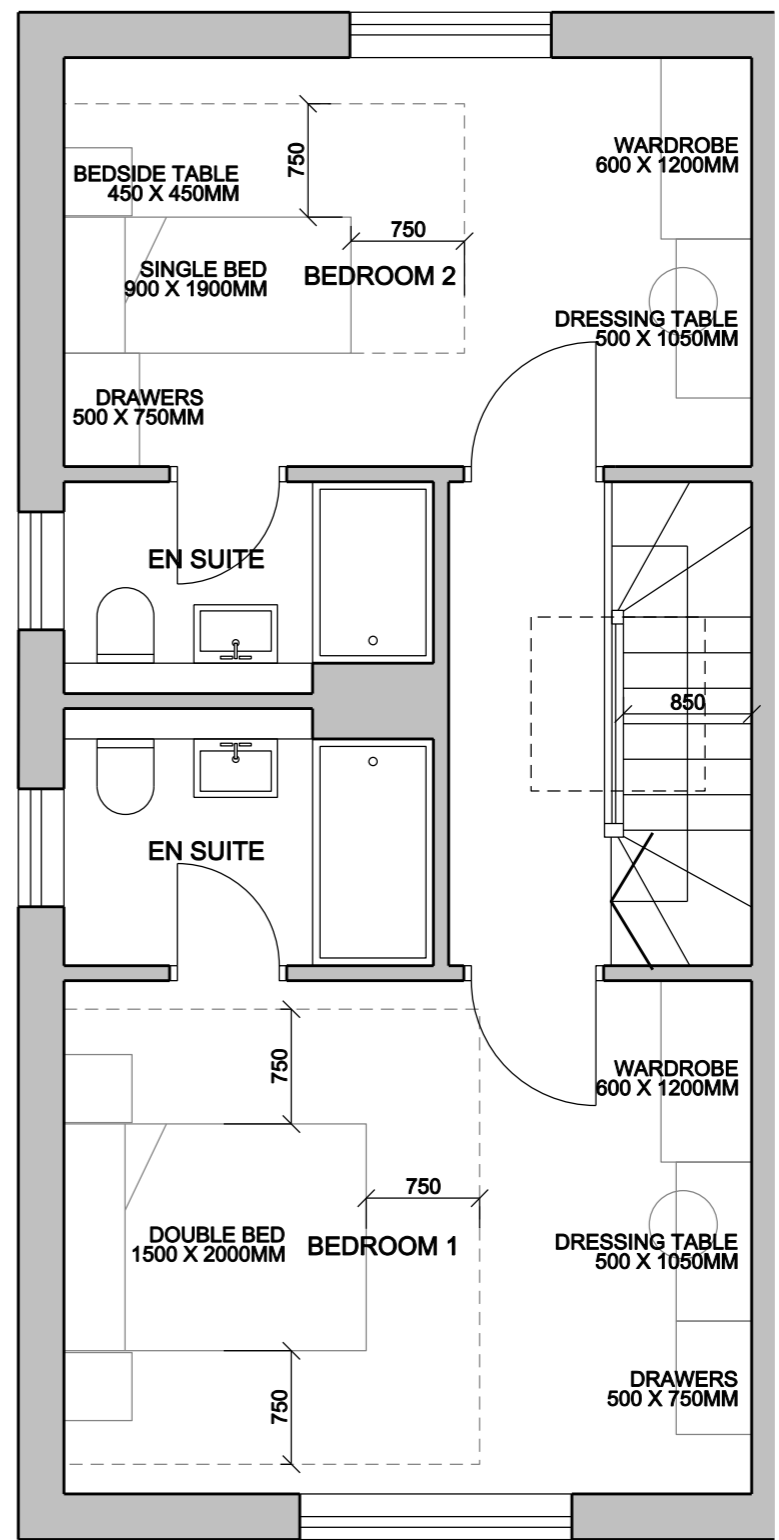

SECOND FLOOR

A	24.11.22	UPDATED			SD
REVISIONS					
SCALE	DATE	DRAWN	CHECKED		
1:50	09.02.22	SD	SD		

PROJECT  
**FERRYMOOR  
GARAGE SITE - 2  
HAM**

DRAWING  
**ADAPTABLE AND ACCESSIBLE  
FLOOR PLANS - PLOT 1**

Trinity House, Church Road, Tunbridge Wells TN11 1AG  
+44 (0) 207 205 4994 info@zdarchitects.com

