




ALL DIMENSIONS TO BE CHECKED ON SITE. COPYRIGHT RESERVED.

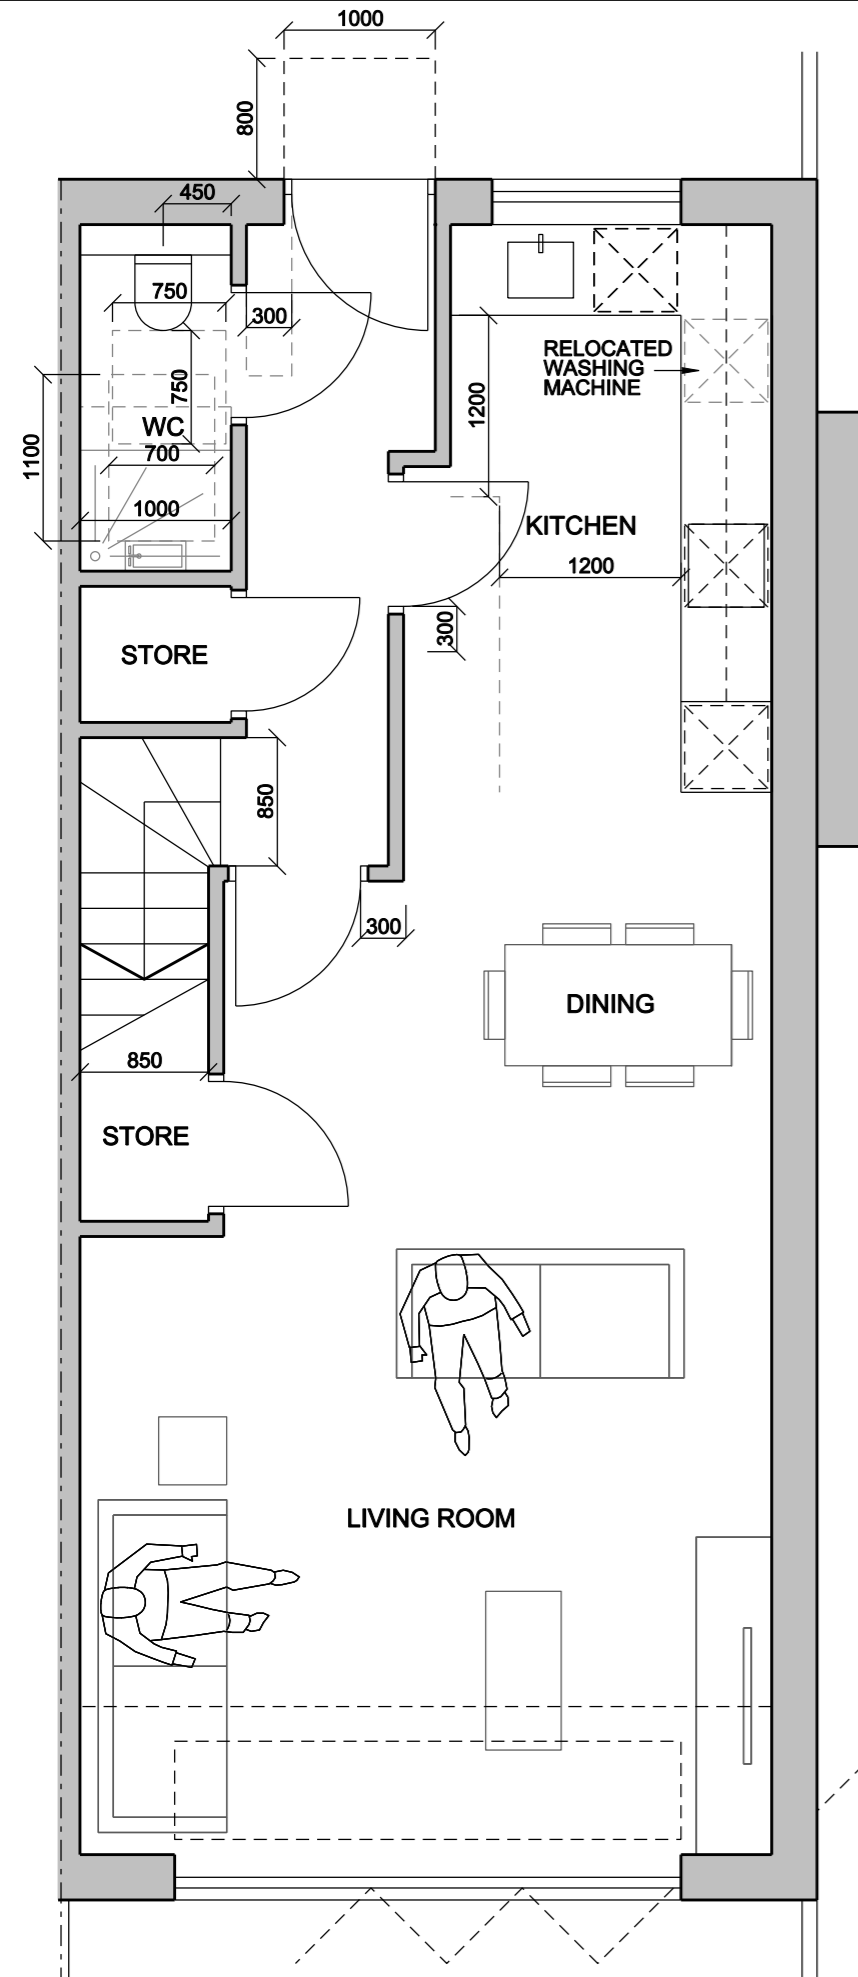

GROUND FLOOR

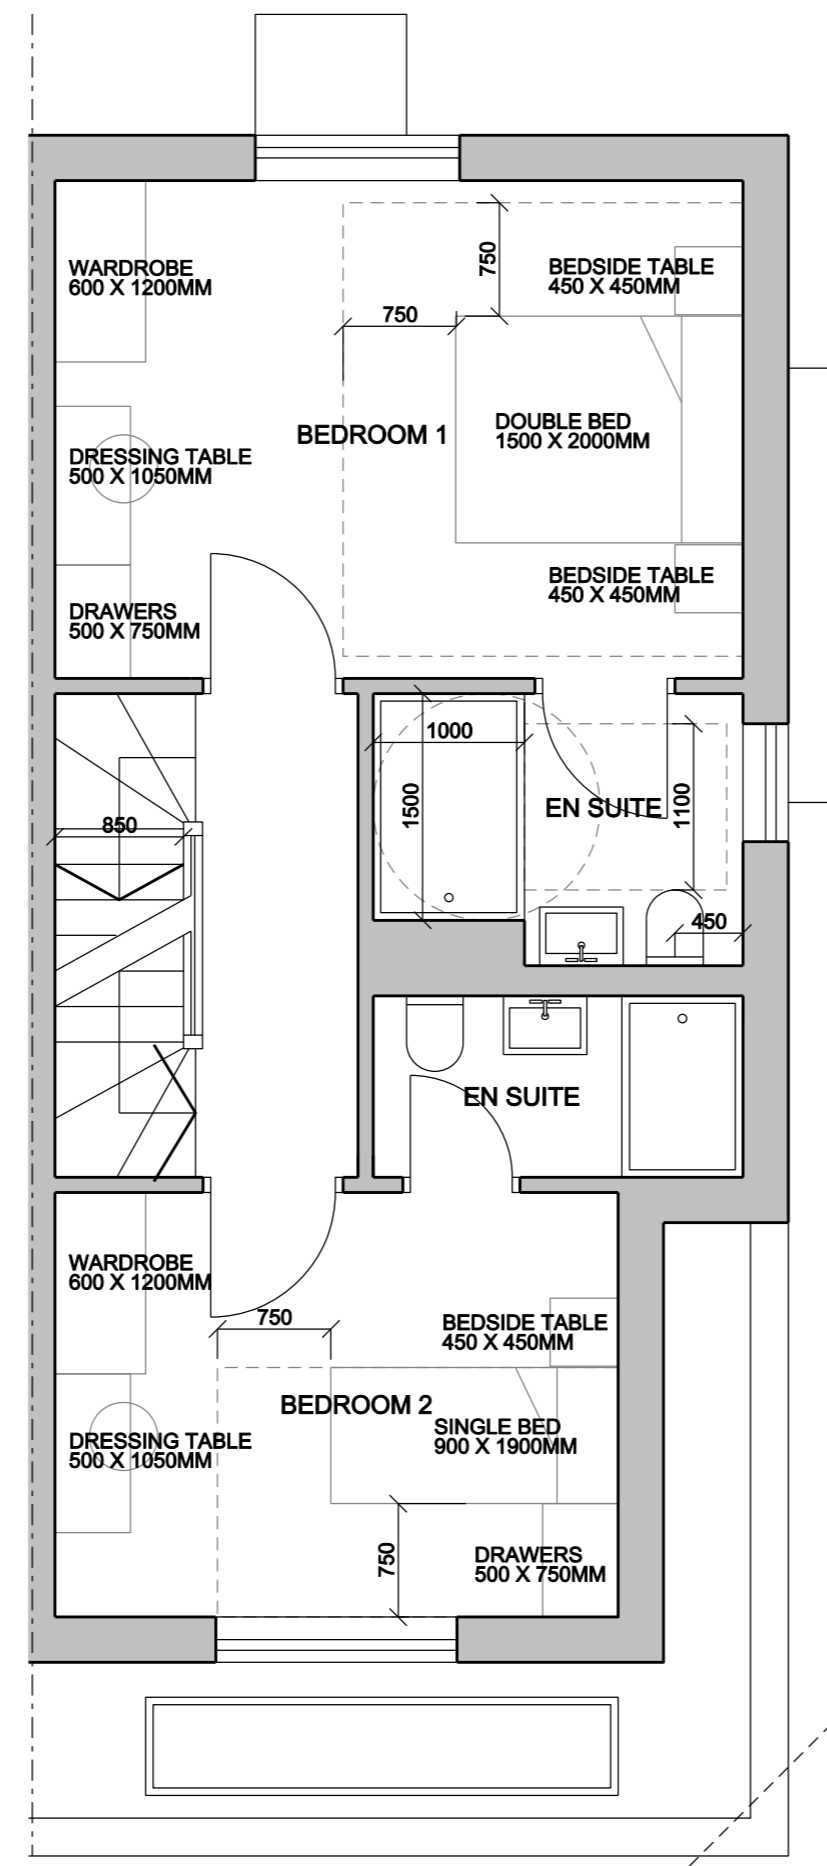

FIRST FLOOR

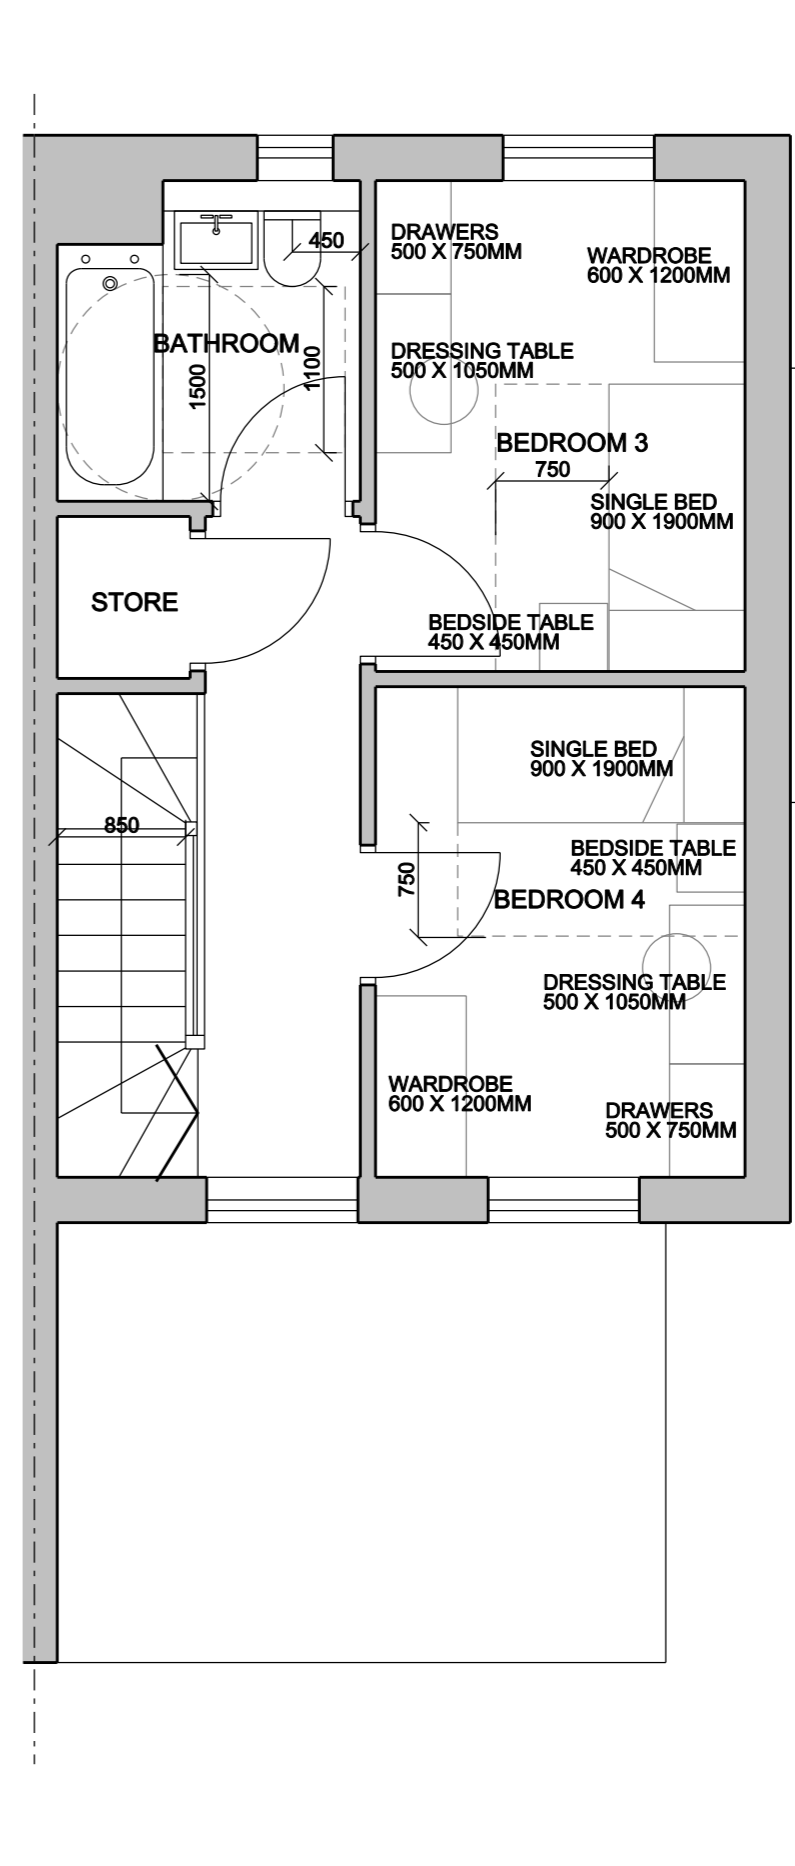

SECOND FLOOR

REVISIONS

SCALE	DATE	DRAWN	CHECKED
1:50	24.11.22	SD	SD

PROJECT
FERRYMOOR GARAGE SITE - 2 HAM

DRAWING
ADAPTABLE AND ACCESSIBLE FLOOR PLANS -- PLOT 2

Trinity House, Church Road, Tunbridge Wells TN11 1AG
 +44 (0) 207 205 4994 info@zdarchitects.com



DRAWING No. 19021-P-135 REV