


ALL DIMENSIONS TO BE CHECKED ON SITE.
COPYRIGHT RESERVED.

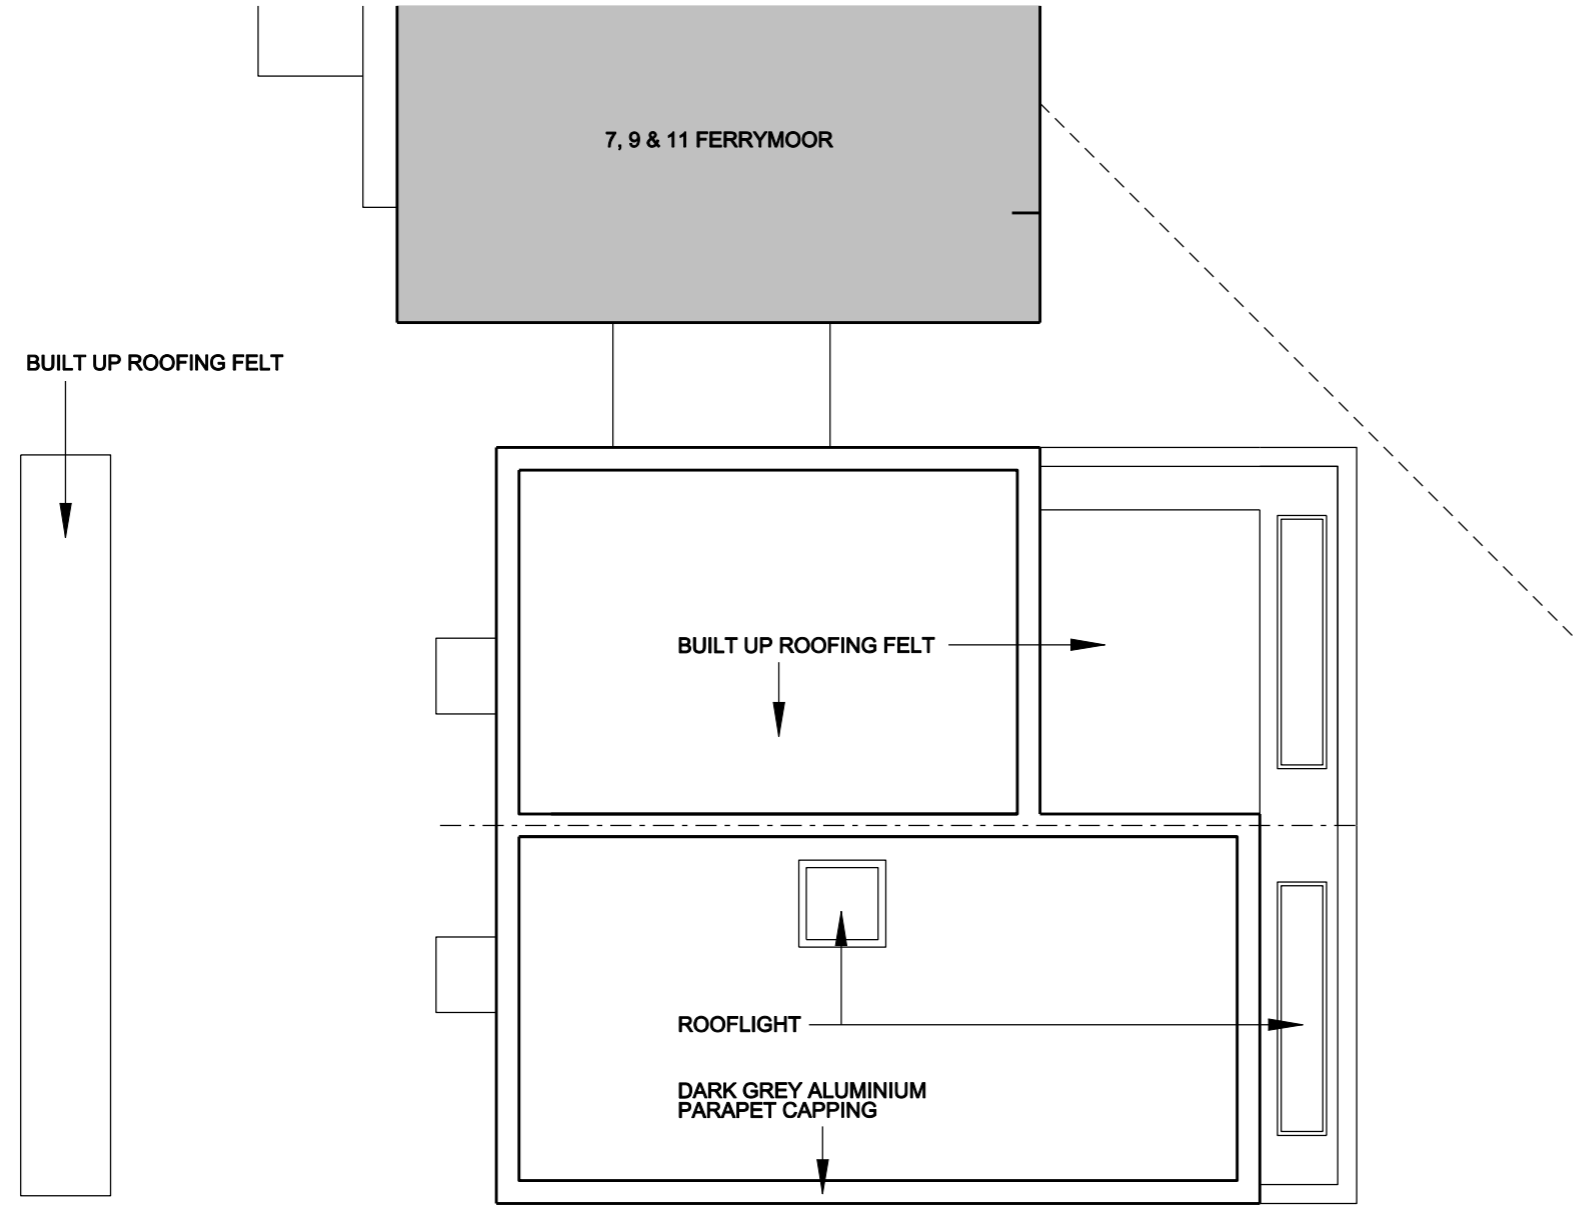

REVISIONS			
SCALE	DATE	DRAWN	CHECKED
1:100	28.11.22	SD	SD

PROJECT
**FERRYMOOR
 GARAGE SITE - 2
 HAM**

DRAWING
PROPOSED ROOF PLAN

Trinity House, Church Road, Tunbridge Wells TN1 1AG
 +44 (0) 207 205 4994 info@zdarchitects.com



DRAWING No. 19021-P-136 REV

