


Ownership boundary

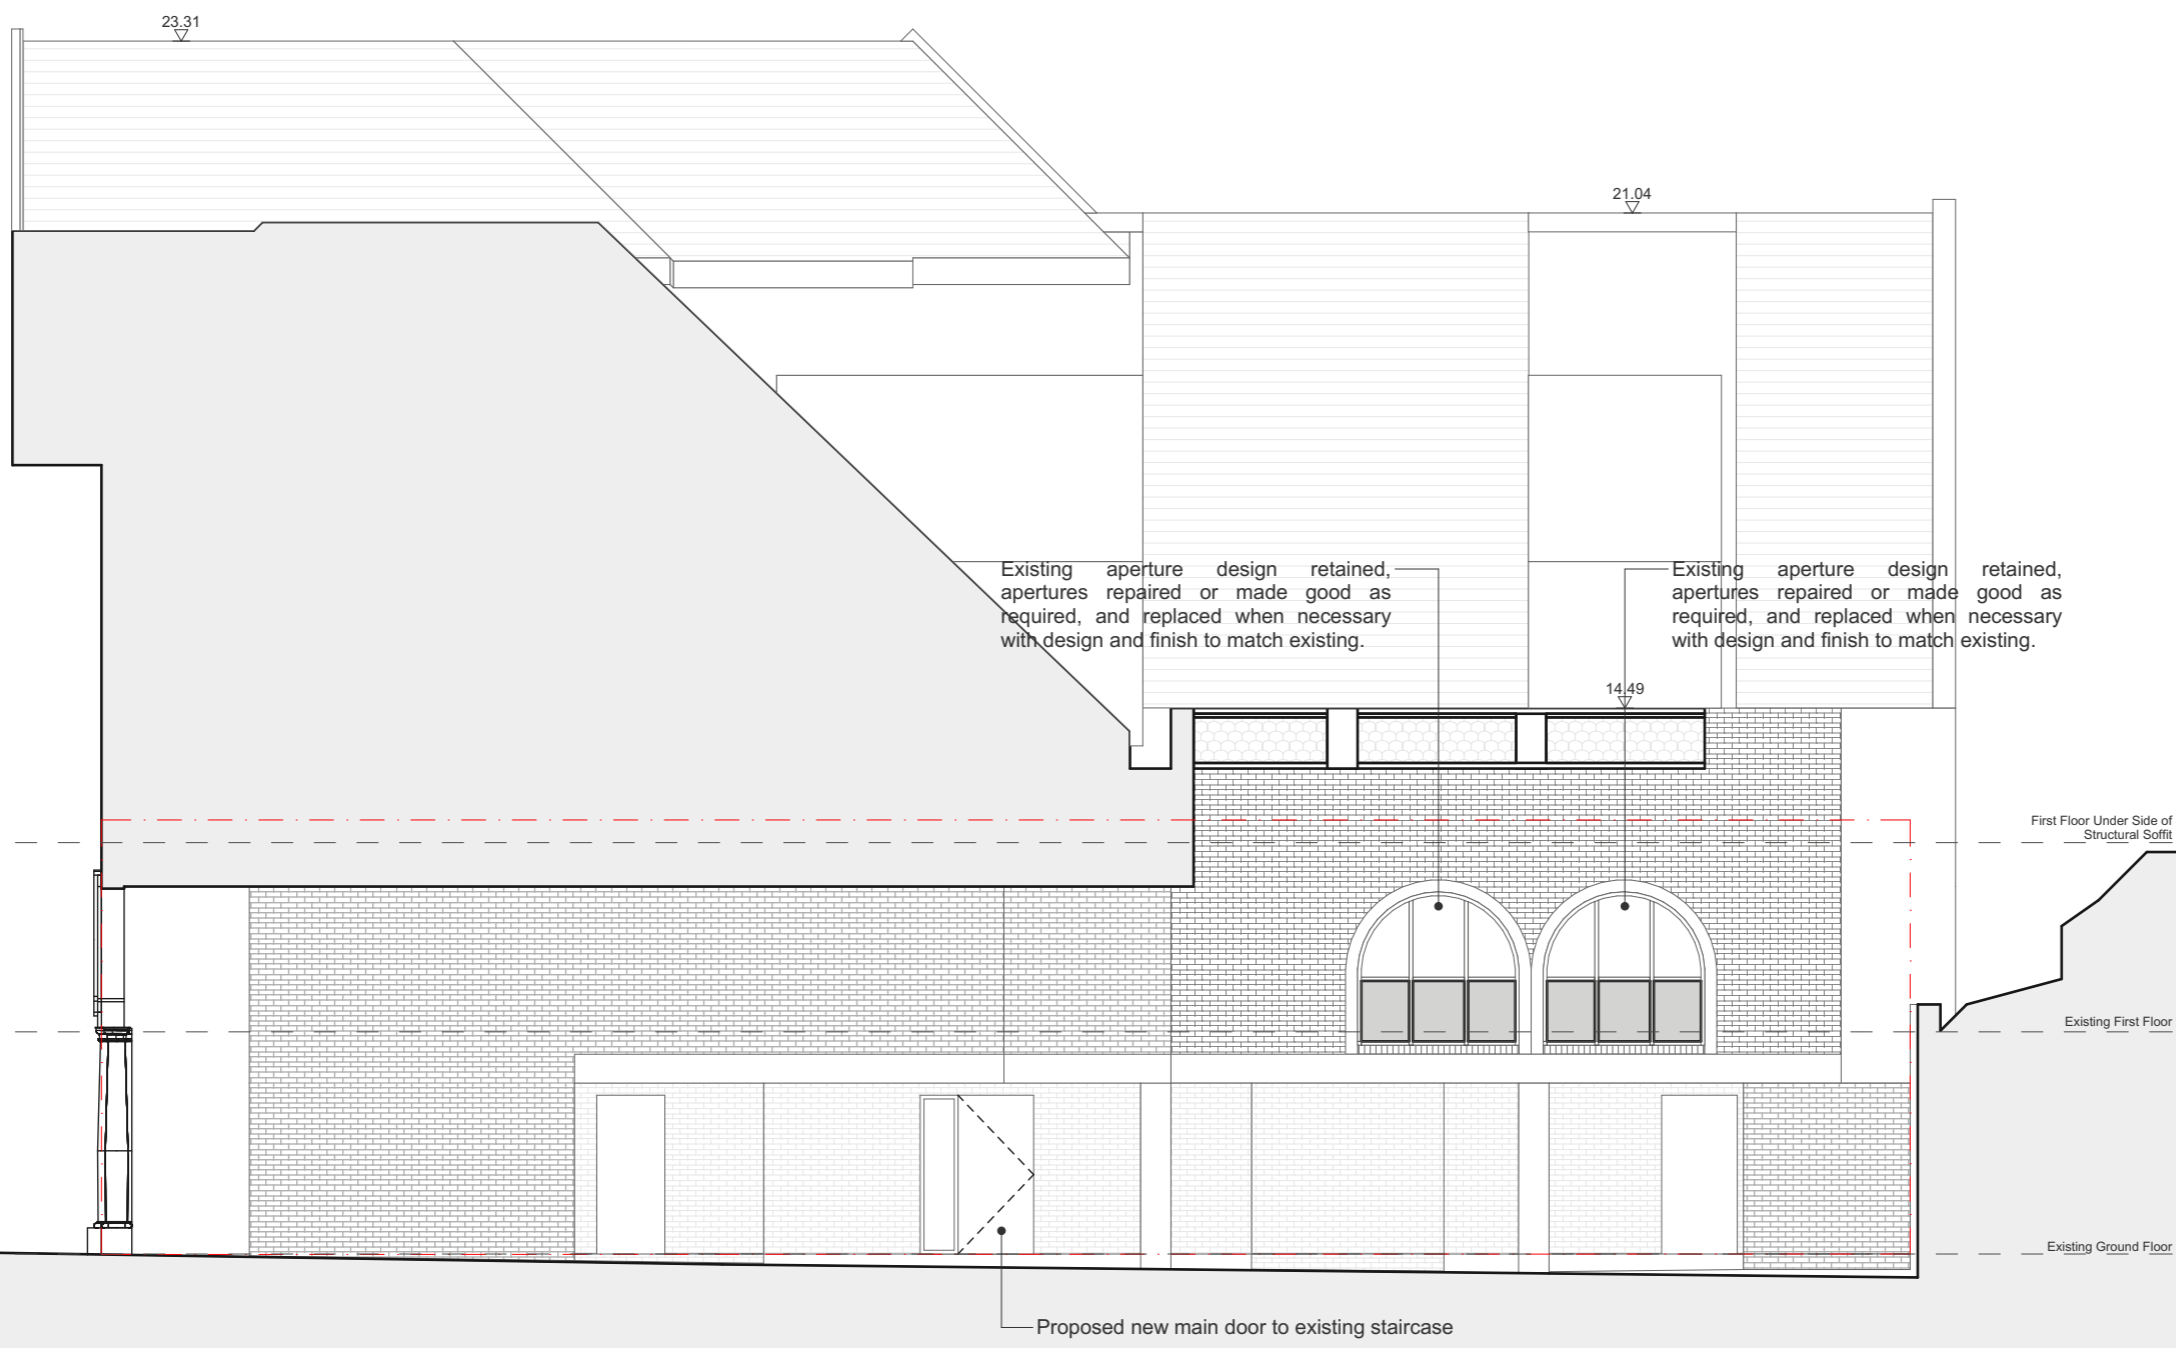

Rev	Description	Drawn	Checked	Date
02	For Planning	BC	MW	Work in Progress

CREATE
 DESIGN + ARCHITECTURE

Wigglesworth House 69 Southwark Bridge Road London SE1 9HH
 +44 207 021 0267 info@createdesign.org www.createdesign.org

CROSS DEEP COURT

TW1 4AG

Client

Philip Mallon - Archway Investments

#Project Status

PROPOSED PLANNING

PROPOSED WEST ELEVATION

CDA Ref	Scale(s)	Original Paper Size
698	1:100	A3

Drawing Number						
Project	Originator	Volume	Level	Type	Role	Class Number
698	CDA	ZZ	ZZ	DR	A	05 0207

Revision	Revision Description
01 - WIP	For planning

This document and its design content is copyright ©. It shall be read in conjunction with all other associated project information including models, specifications, schedules and related consultants documents. Do not scale from documents. All dimensions to be checked on site. Immediately report any discrepancies, errors or omissions on this document to the Originator. If in doubt ASK.

