



LEGEND

GENERAL

- Site Planning Application Boundary
- School Planning Application Boundary

PAVING

- Paving Type 1: Green paving with black joints
- Paving Type 2: Green paving with black joints
STRUCTURES

- Fence Type 1: Green paving with black joints
- Fence Type 2: Green paving with black joints
- Wall Type 1: Green paving with black joints
- Wall Type 2: Green paving with black joints
- New Riverside: Green paving with black joints
- Masonry pier: Green paving with black joints
- Existing Riverside Retained: Green paving with black joints
- Gate Type 1: Green paving with black joints

FURNITURE

- Bollard Type 1: Green paving with black joints
- Seat Type 1: Green paving with black joints
- Seat Type 2: Green paving with black joints
- Cycle Stand Type 1: Green paving with black joints
- Handrail Type 1: Green paving with black joints
- Two Tier Cycle Shelter: Green paving with black joints
- Tree Surround Type 1: Green paving with black joints
- Bin Type 1: Green paving with black joints

FEATURE

- Metal Railway Track: Green paving with black joints

LIGHTING

- Lighting Column: Green paving with black joints
- Lighting Mast: Green paving with black joints
- Lighting Mast: Green paving with black joints
- Lighting Mast: Green paving with black joints
- Lighting Mast: Green paving with black joints



PLANTING

- Short Mown Grass: Green paving with black joints
- Planting Mix: Green paving with black joints
- Rain Garden Planting: Green paving with black joints
- Low Shrub Planting: Green paving with black joints
- Hedge Type 1: Green paving with black joints
- Existing Hedge: Green paving with black joints
- Meadow Planting: Green paving with black joints
- Existing Trees to be Retained: Green paving with black joints
- Proposed Trees: Green paving with black joints

rev	details	by	date	rev	details	by	date
P00	Issue for Planning Submission	AS	11.03.2022				
P01	Issue for Planning Addendum	AG	22.07.2022				

Notes

- Do not scale from drawing, use figured dimensions only
- All dimensions to be checked onsite
- This drawing to be read in conjunction with all other Gillespies drawings and specifications.
- All works shown outside of the application boundary are presented for illustrative purposes only and subject to further agreement.

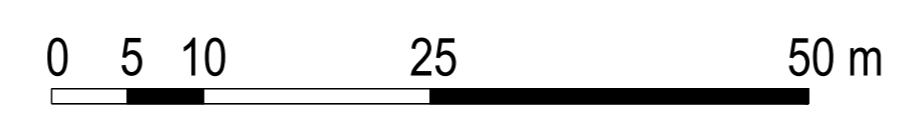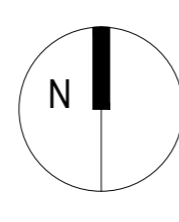

Project title: **STAG BREWERY**

Drawing number: **P10736-00-004-GIL-0100**

Drawing Status: **PLANNING** Revision: **P01**

Date: 11.03.2022 Scale: 1:500 @ AD Drawn: AG Checked: JG

Client: **DARTMOUTH CAPITAL**

Address: House, 90-92 Boding Street, London E9 6JW

© 2022 GILLESPIES

1.55 John's Square, London, EC1M 4DH
P: 0207 2532929 E: design.london@gillespies.co.uk