




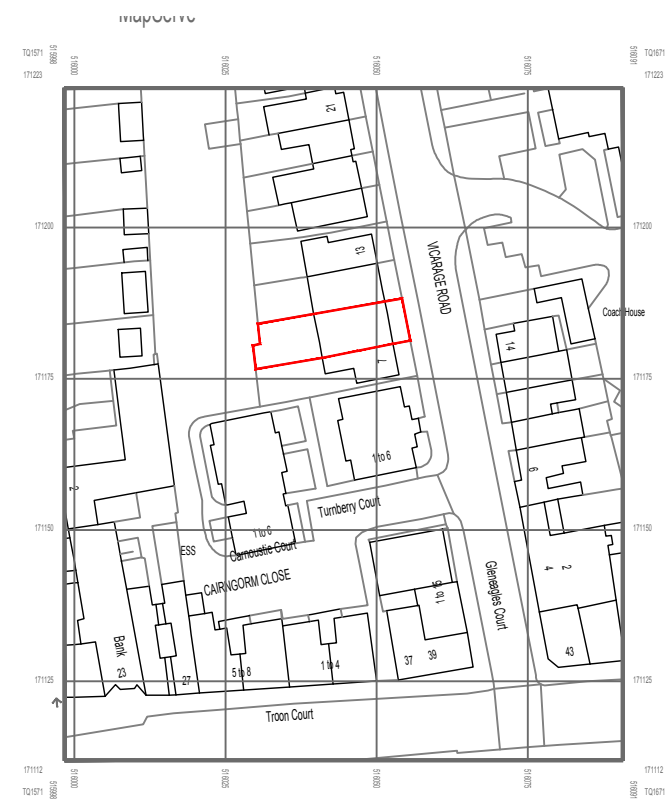

Site Plan @ 1:500

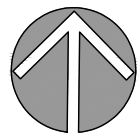

Location Plan @ 1:1250

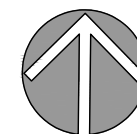

No.	Date	Description	Drawn	Chk'd

Revisions

Hudson+Madigan

PROJECT TITLE:
9 Vicarage Rd, Teddington, TW11 8EZ


DRAWING TITLE:
Block Plan as Proposed & Location Plan

DRAWING No: P03 REVISION:

DATE: 12.12.22 STATUS: Building Regs

JOB No: HM134 SCALE: 1:500 / 1:1250 @ A3

DRAWN: GM CHECKED: -

 

Hudson Madigan Ltd
First Floor, 85 Great Portland Street, W1W 7LT
T: 020 7193 6720 E: studio@hudsonmadigan.com
Company No: 10096817 Registered Address: 12a Marlborough Place, Brighton, BN1 1WN