




Ground Floor Plan @ 1:100

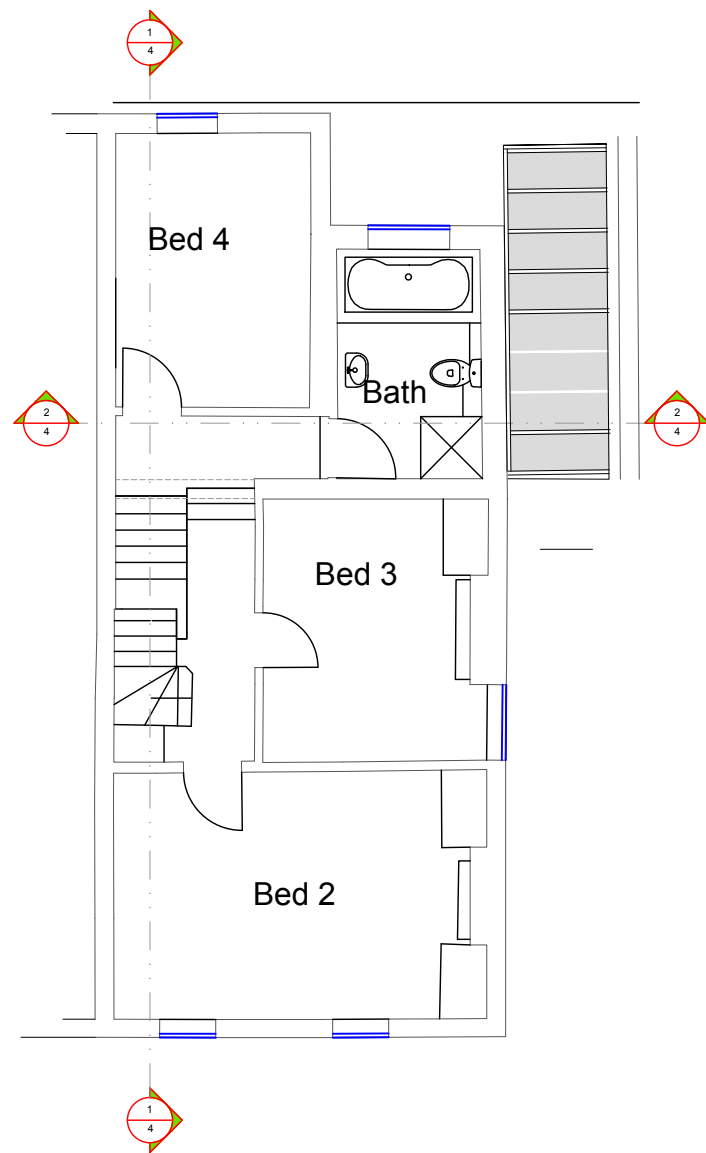

First Floor Plan @ 1:100

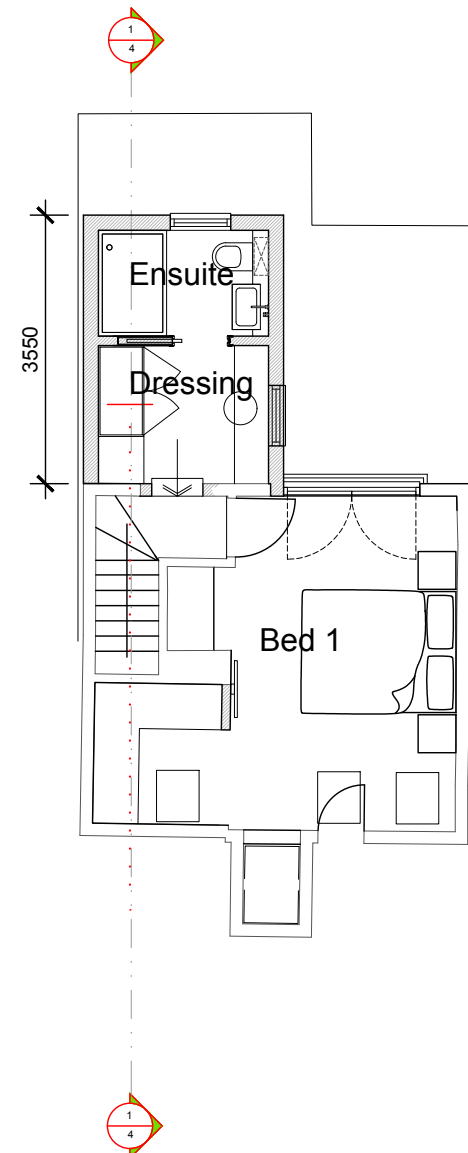

Second Floor Plan @ 1:100

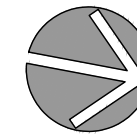

| No. | Date | Description | Drawn | Chk'd |
|-----|------|-------------|-------|-------|
| | | | | |

Revisions

Hudson+Madigan

PROJECT TITLE:
9 Vicarage Rd, Teddington, TW11 8EZ


DRAWING TITLE:
Floor Plans as Proposed

DRAWING No: P04 REVISION:

DATE: 12.12.22 STATUS: Certificate

JOB No: HM134 SCALE: 1:100 @ A3

DRAWN: GM CHECKED: -

 

Hudson Madigan Ltd
First Floor, 85 Great Portland Street, W1W 7LT
T: 020 7193 6720 E: studio@hudsonmadigan.com
Company No. 10096617 Registered Address: 12a Marlborough Place, Brighton, BN1 1WN