



Reference symbol

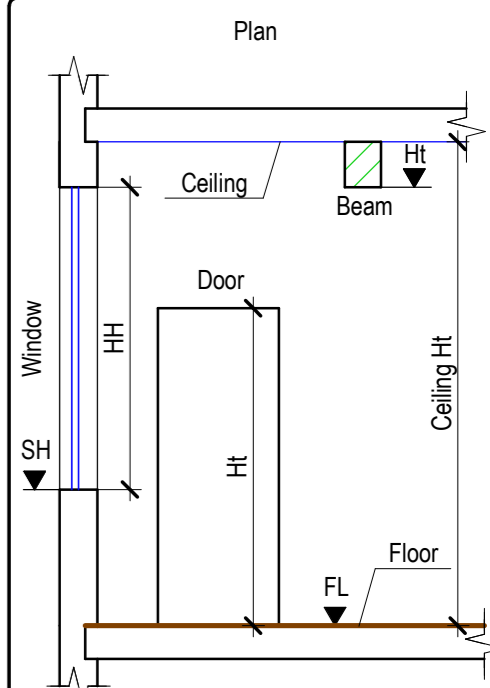

- Beam on plan view
- Fireplace
- Built-in storage
- Shower
- Ceiling hole, Ceiling level change

- Elevation**
- Roof
- Section**
- Ceiling
 - Floor
- Site plan**
- Outline of a neighboring bld.
 - Fence
 - Landscaping
 - Manhole

- Abbreviations**
- FL - Floor Level
 - HT - Leaf Height (Door)
 - HT - Bottom Level (Beam)
 - SH - Window Sill Level
 - HH - Window Height
 - TL - Top Level
 - BL - Bottom Level

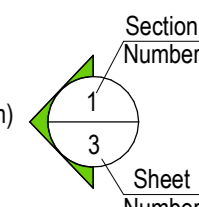

Notes

- All information contained in this drawing should be checked and verified prior to any fabrication or construction.
- Any discrepancies between this drawing and any other information should be reported to Measured Survey Pro within 60 days after the native CAD DWG drawings are released.

Project number
MS - 152020 - 13006


Project address
9 Vicarage Rd, Teddington, TW11 8EZ

Description
Existing 1st & 2nd floor


Drawn: SK Checked: C.P

Scale bar
0 1 2 3

Scale: 1:50 Format: A2 Sheet No: 2

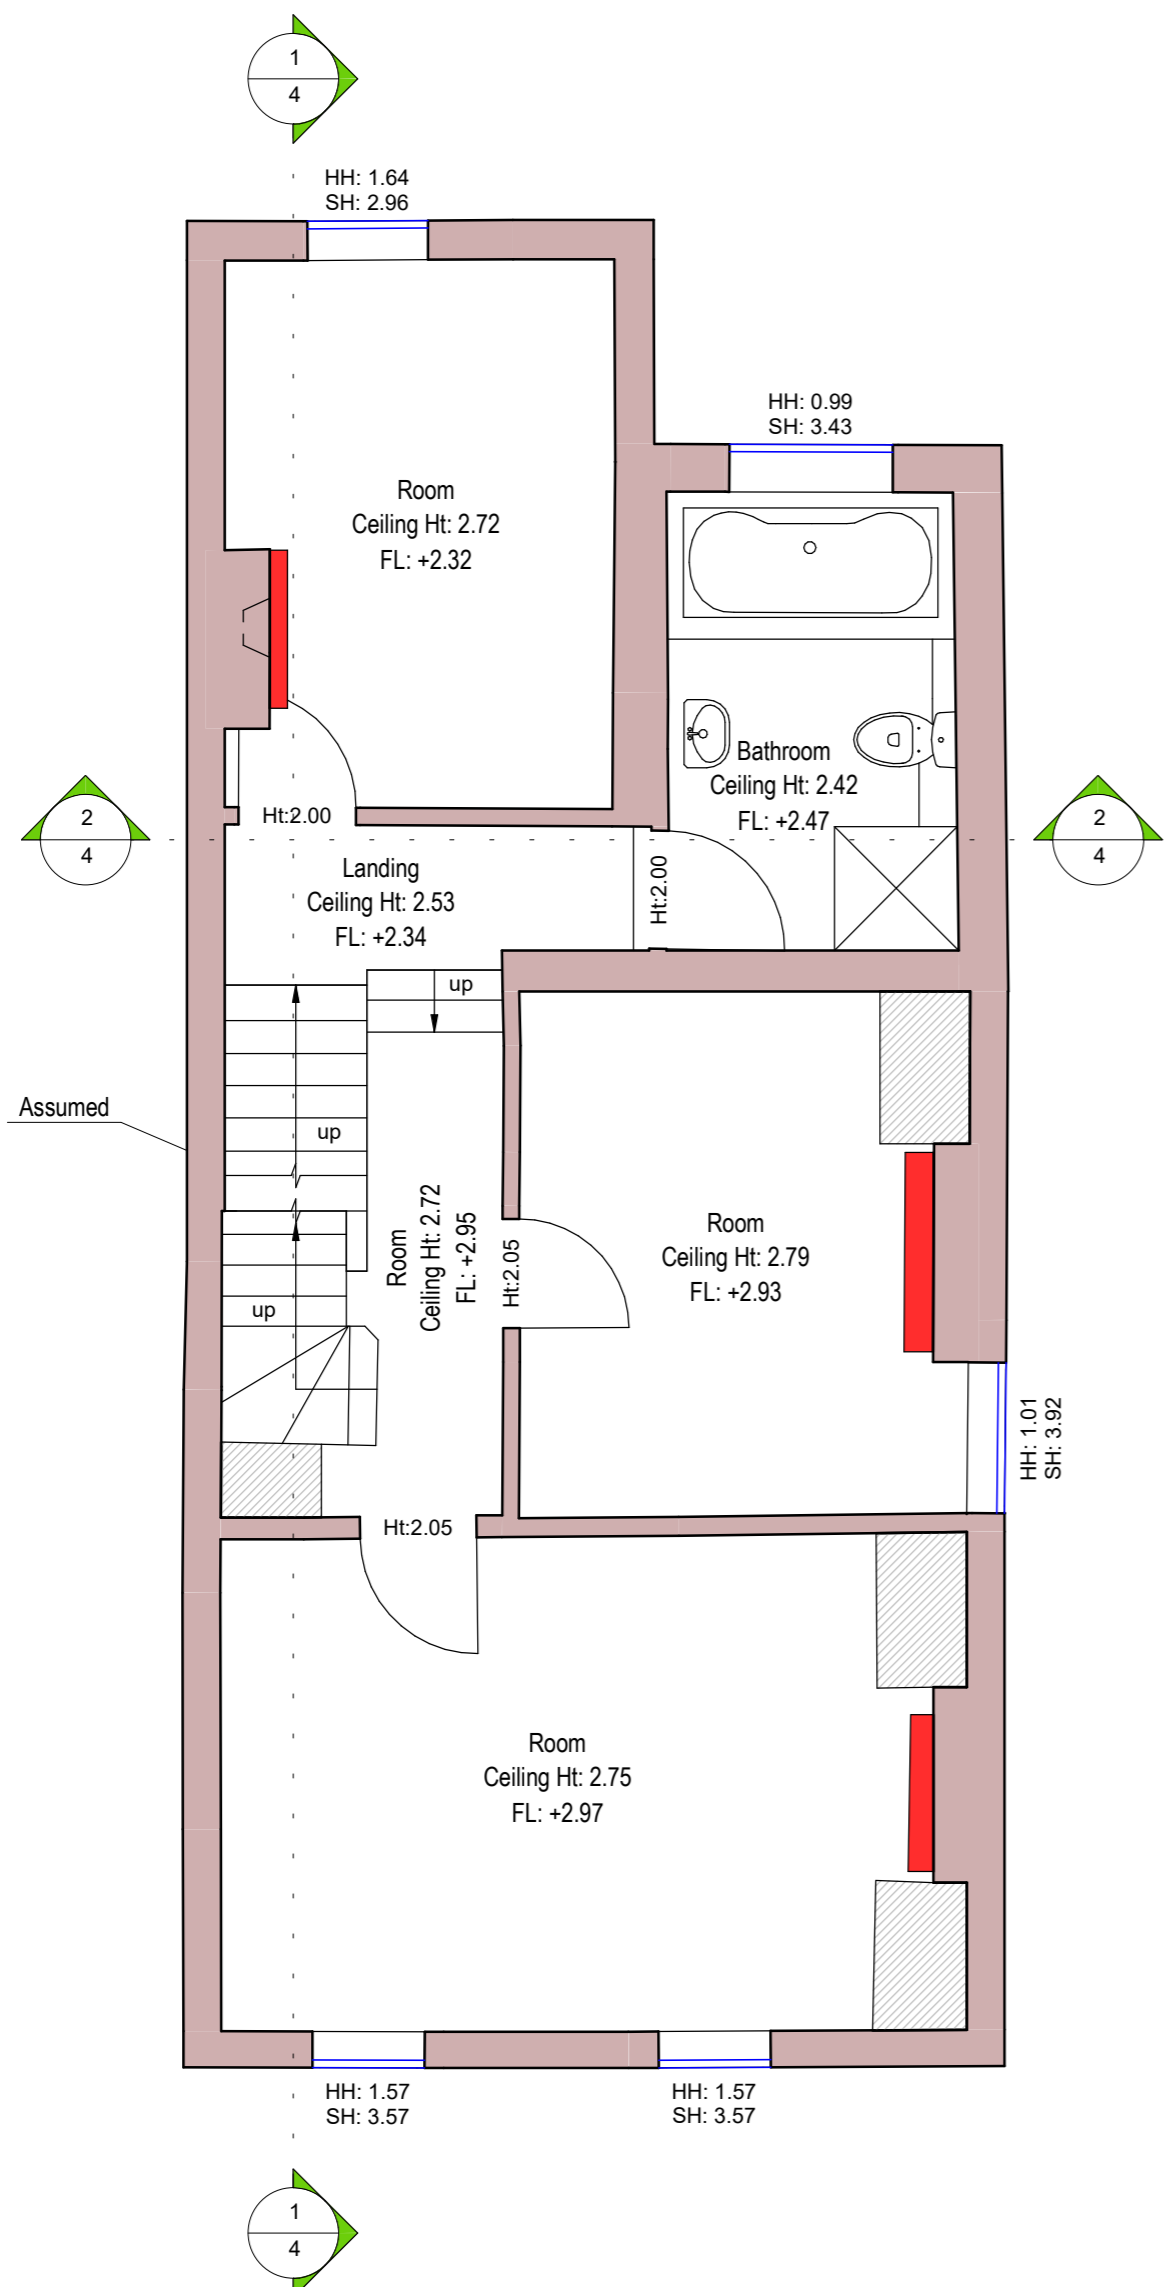

1 Existing 1st floor
1 : 50

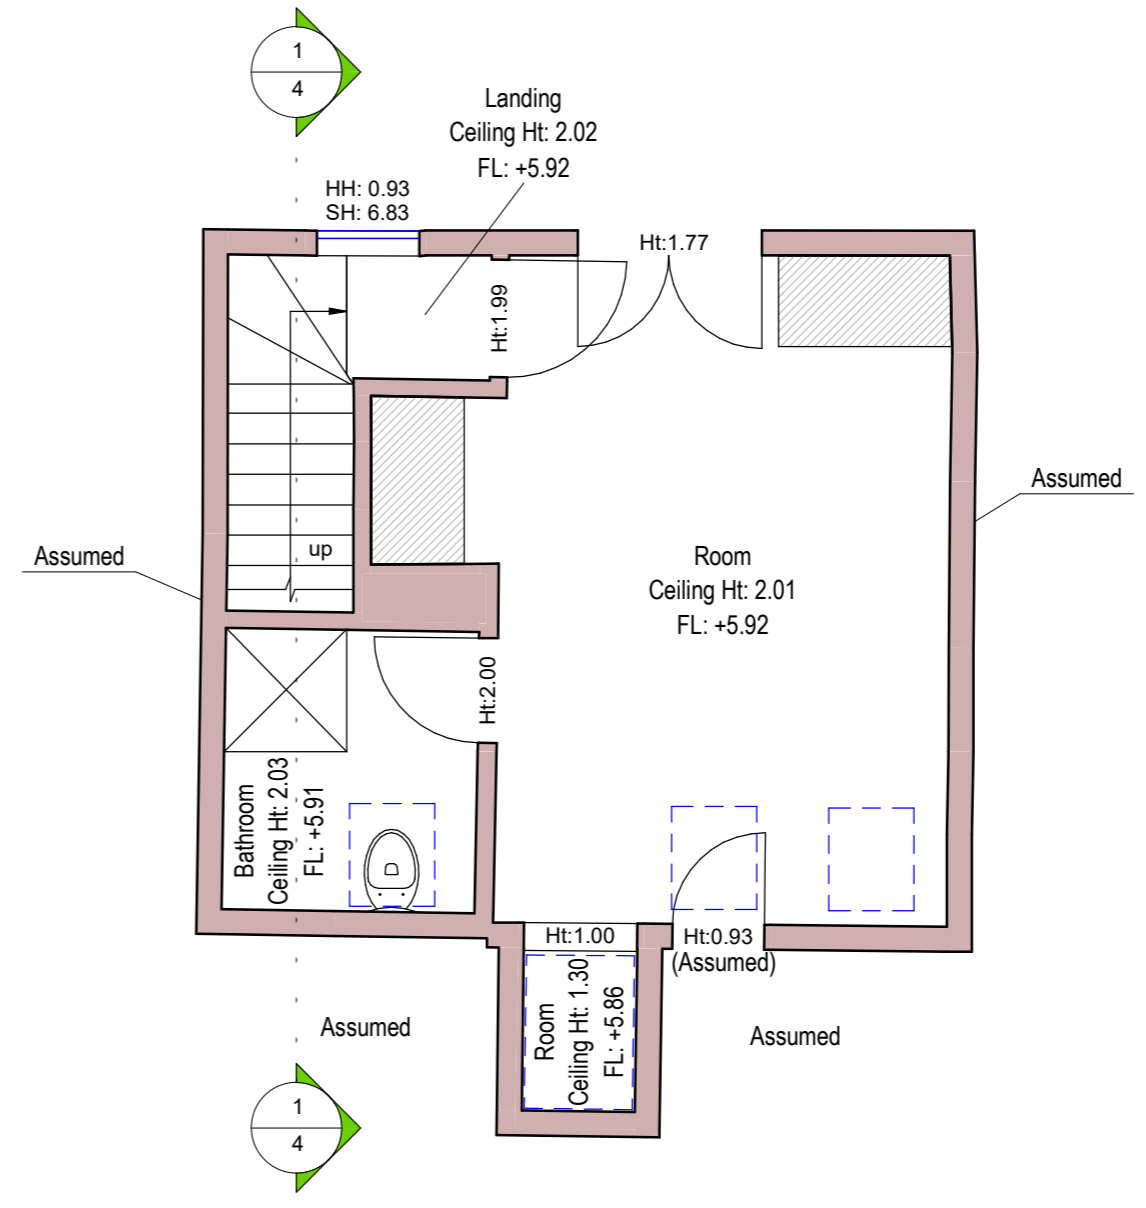

2 Existing 2nd floor
1 : 50