


Reference symbol

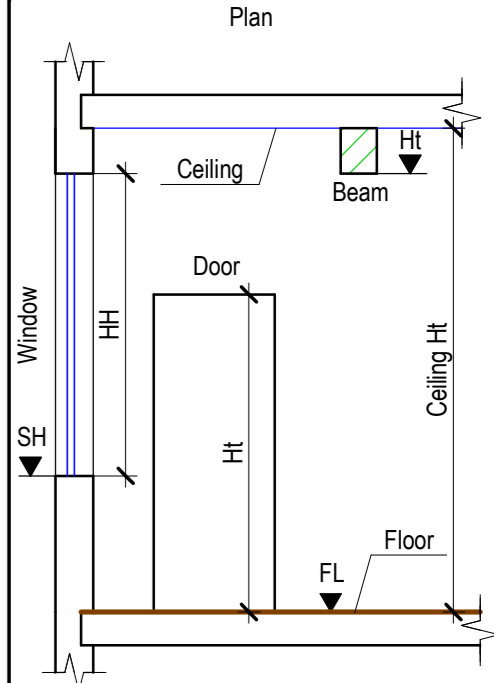

- Beam on plan view
  - Fireplace
  - Built-in storage
  - Shower
  - Ceiling hole, Ceiling level change
- Elevation
- Roof
- Section
- Ceiling
  - Floor
- Site plan
- Outline of a neighboring bld.
  - Fence
  - Landscaping
  - Manhole

- Abbreviations
- FL - Floor Level
  - HT - Leaf Height (Door)
  - HT - Bottom Level (Beam)
  - SH - Window Sill Level
  - HH - Window Height
  - TL - Top Level
  - BL - Bottom Level

Notes

- All information contained in this drawing should be checked and verified prior to any fabrication or construction.
- Any discrepancies between this drawing and any other information should be reported to Measured Survey Pro within 60 days after the native CAD DWG drawings are released.

Project number  
MS - 152020 - 13006


Project address  
9 Vicarage Rd, Teddington, TW11 8EZ

Description  
Existing sections


Drawn: S K      Checked: C P

Scale bar  
0 1 2 3

Scale: 1:50      Format: A2      Sheet No: 4

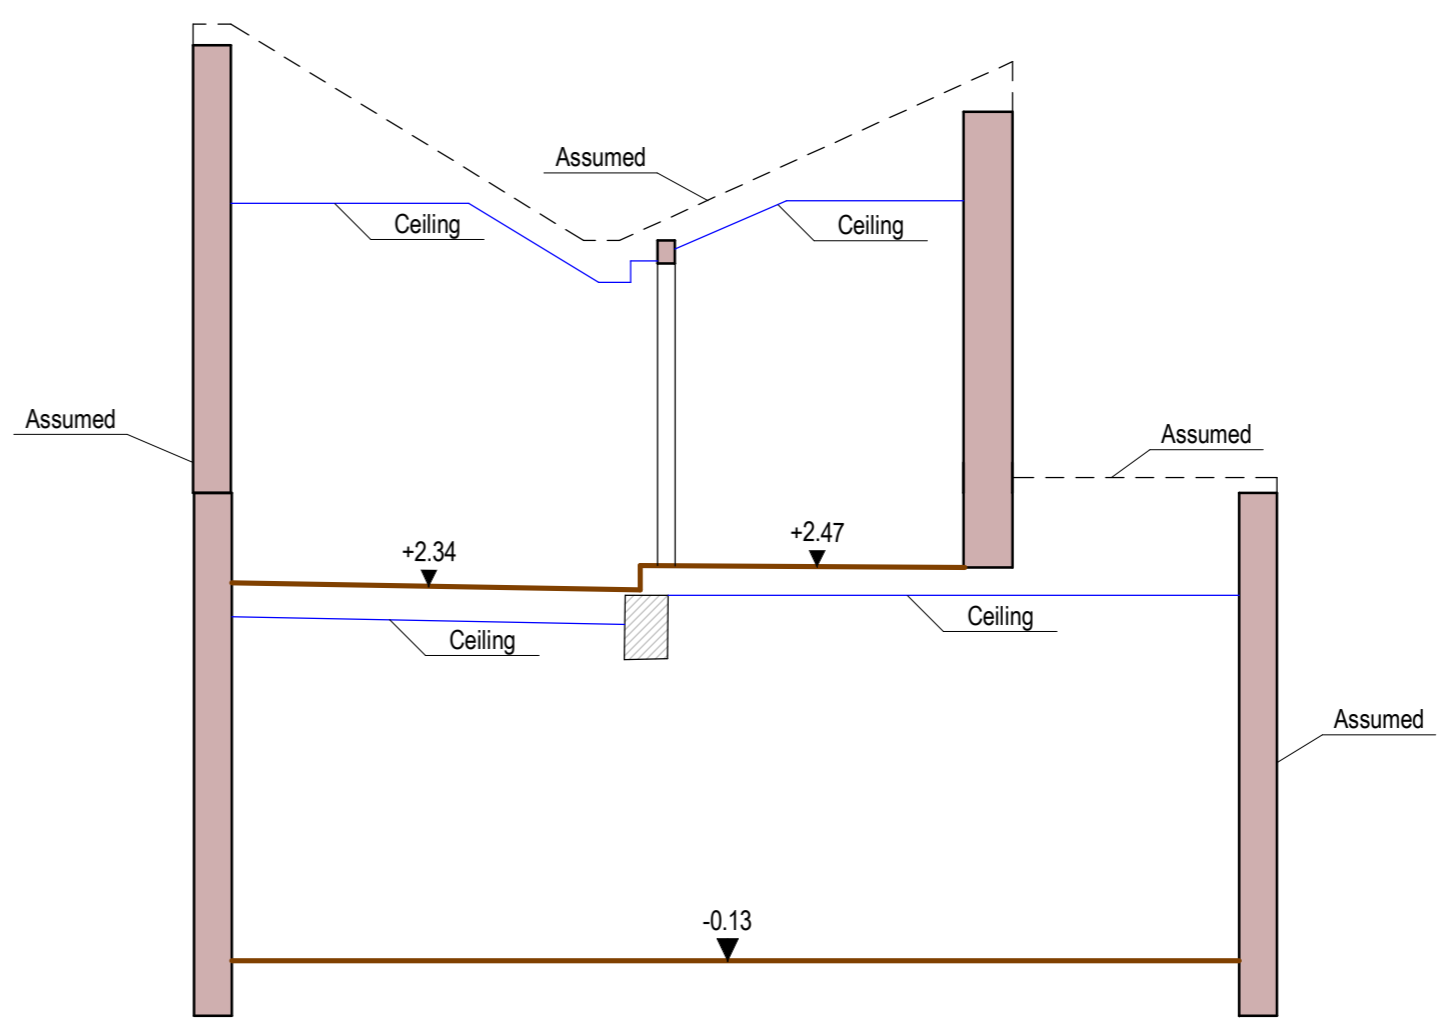

**2 Existing section 2**  
1 : 50

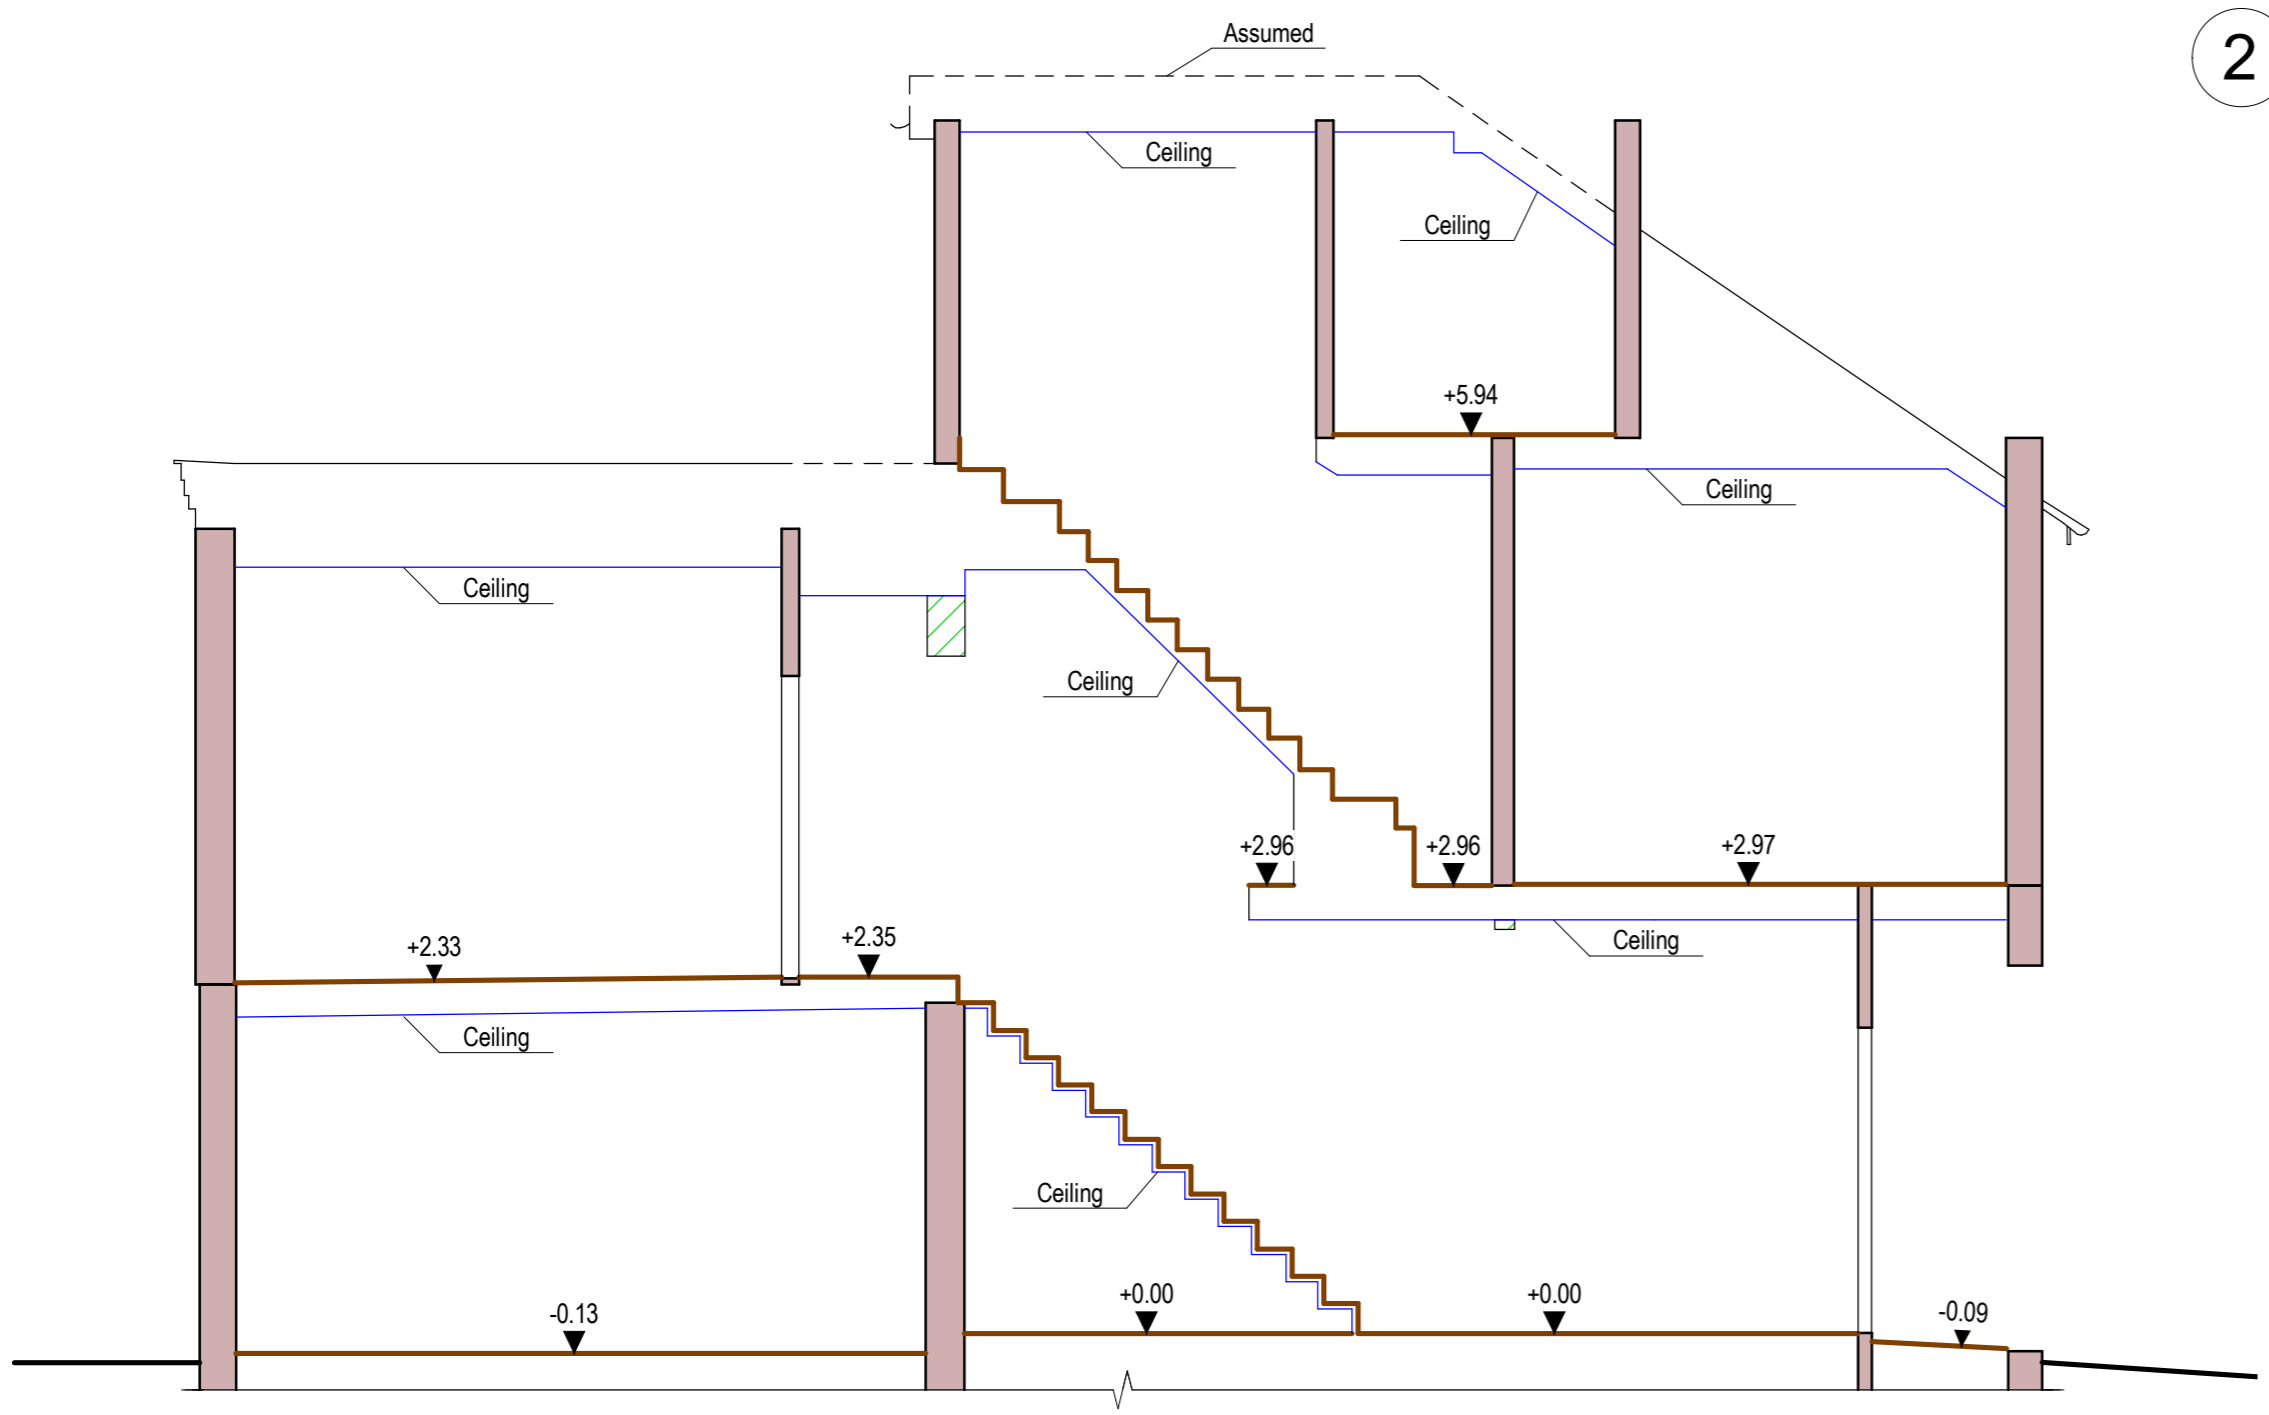

**1 Existing section 1**  
1 : 50