

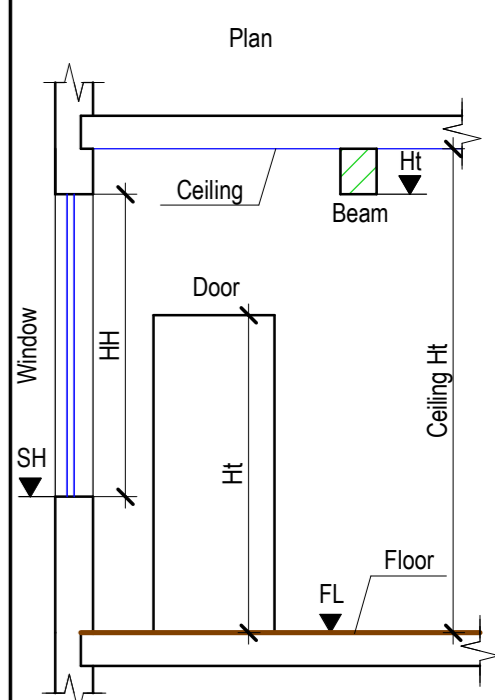


Reference symbol

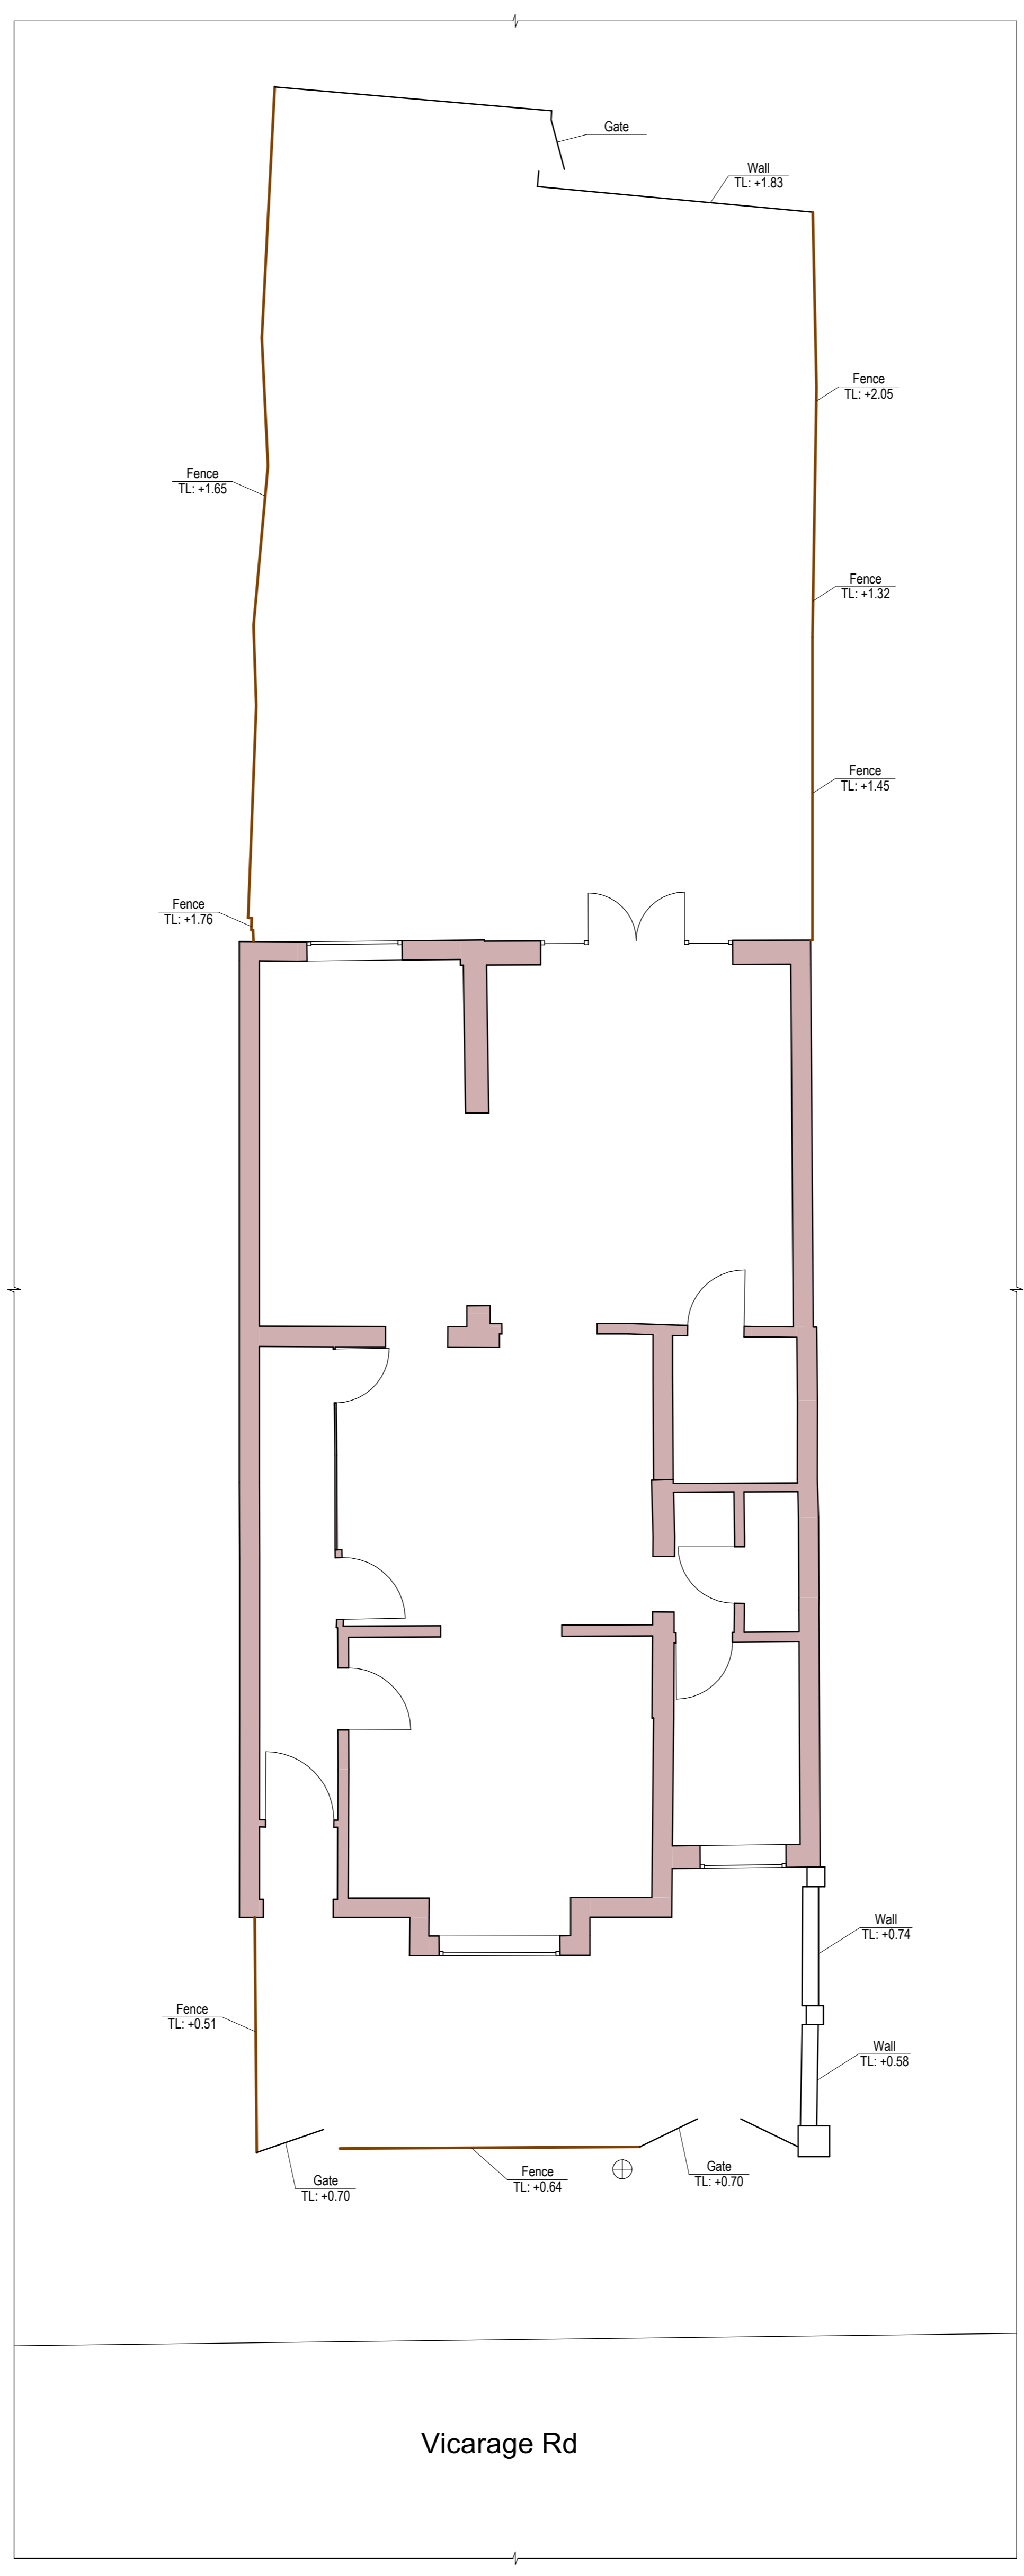

- Beam on plan view
 - Fireplace
 - Built-in storage
 - Shower
 - Ceiling hole, Ceiling level change
- Elevation
- Roof
 - Section
 - Ceiling
 - Floor
- Site plan
- Outline of a neighboring bld.
 - Fence
 - Landscaping
 - Manhole

- Abbreviations
- FL - Floor Level
 - HT - Leaf Height (Door)
 - HT - Bottom Level (Beam)
 - SH - Window Sill Level
 - HH - Window Height
 - TL - Top Level
 - BL - Bottom Level

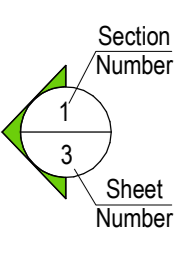

1

Existing site plan

1 : 50

Notes

- All information contained in this drawing should be checked and verified prior to any fabrication or construction.
- Any discrepancies between this drawing and any other information should be reported to Measured Survey Pro within 60 days after the native CAD DWG drawings are released.

Project number: MS - 152020 - 13006

Project address: 9 Vicarage Rd, Teddington, TW11 8EZ

Description: Existing site plan

Drawn: SK Checked: CP

Scale bar: 0 1 2 3

Scale: 1:50 Format: A1 Sheet No: 7