

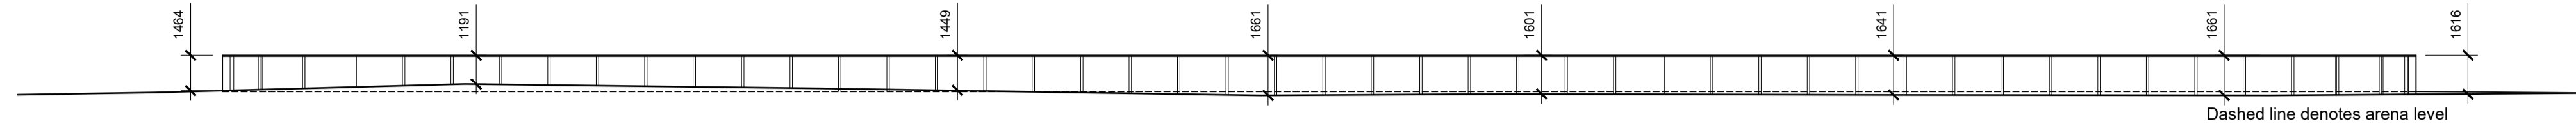



1. All boundaries, dimensions and levels are to be checked on site before construction and any discrepancies are to be reported to the Architect. 2. Drawings may be scaled from for planning purposes. 3. Drawings not supplied in paper format by Will Aust Architecture may not be to the scale indicated in the size box. 4. This drawing is copyright and may not be reproduced or used for any purpose other than that intended without the prior written agreement of the Architect. 5. Any parts of the drawing based on Ordnance Survey maps are executed with the sanction of the controller of H.M. Stationery Office. Crown Copyright Reserved.

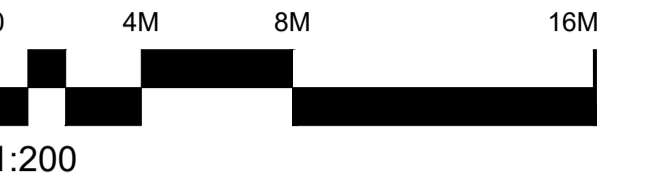


1. Proposed West Elevation, from Melancholy Walk 1:200

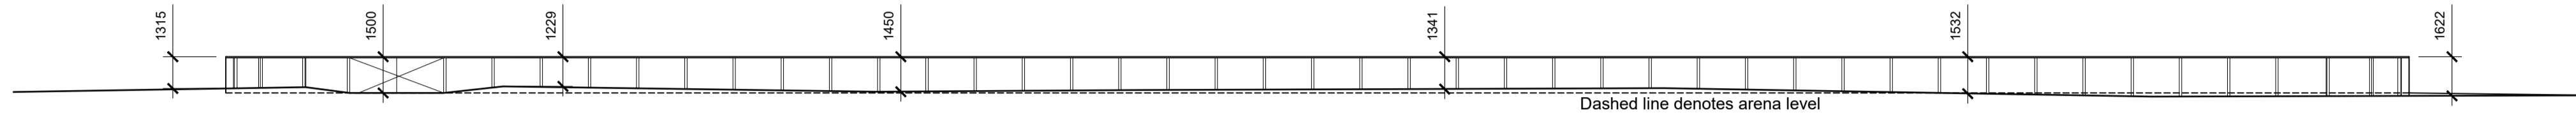

2. Proposed East Elevation, from Polo Club 1:200

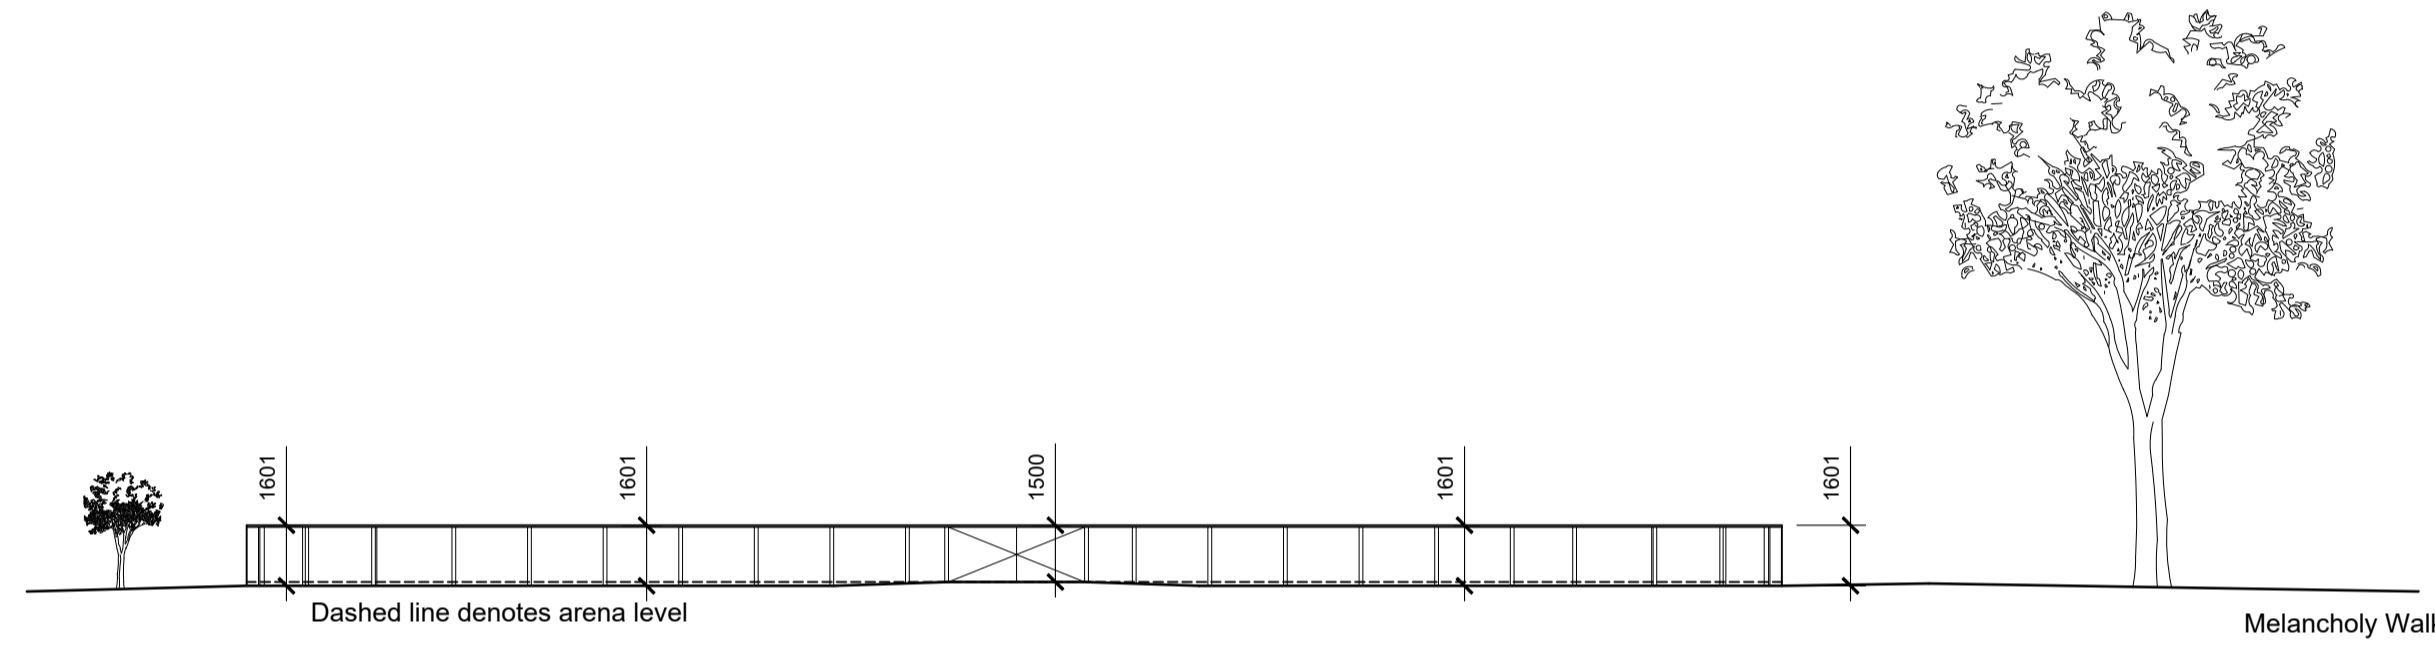

3. Proposed North Elevation 1:200

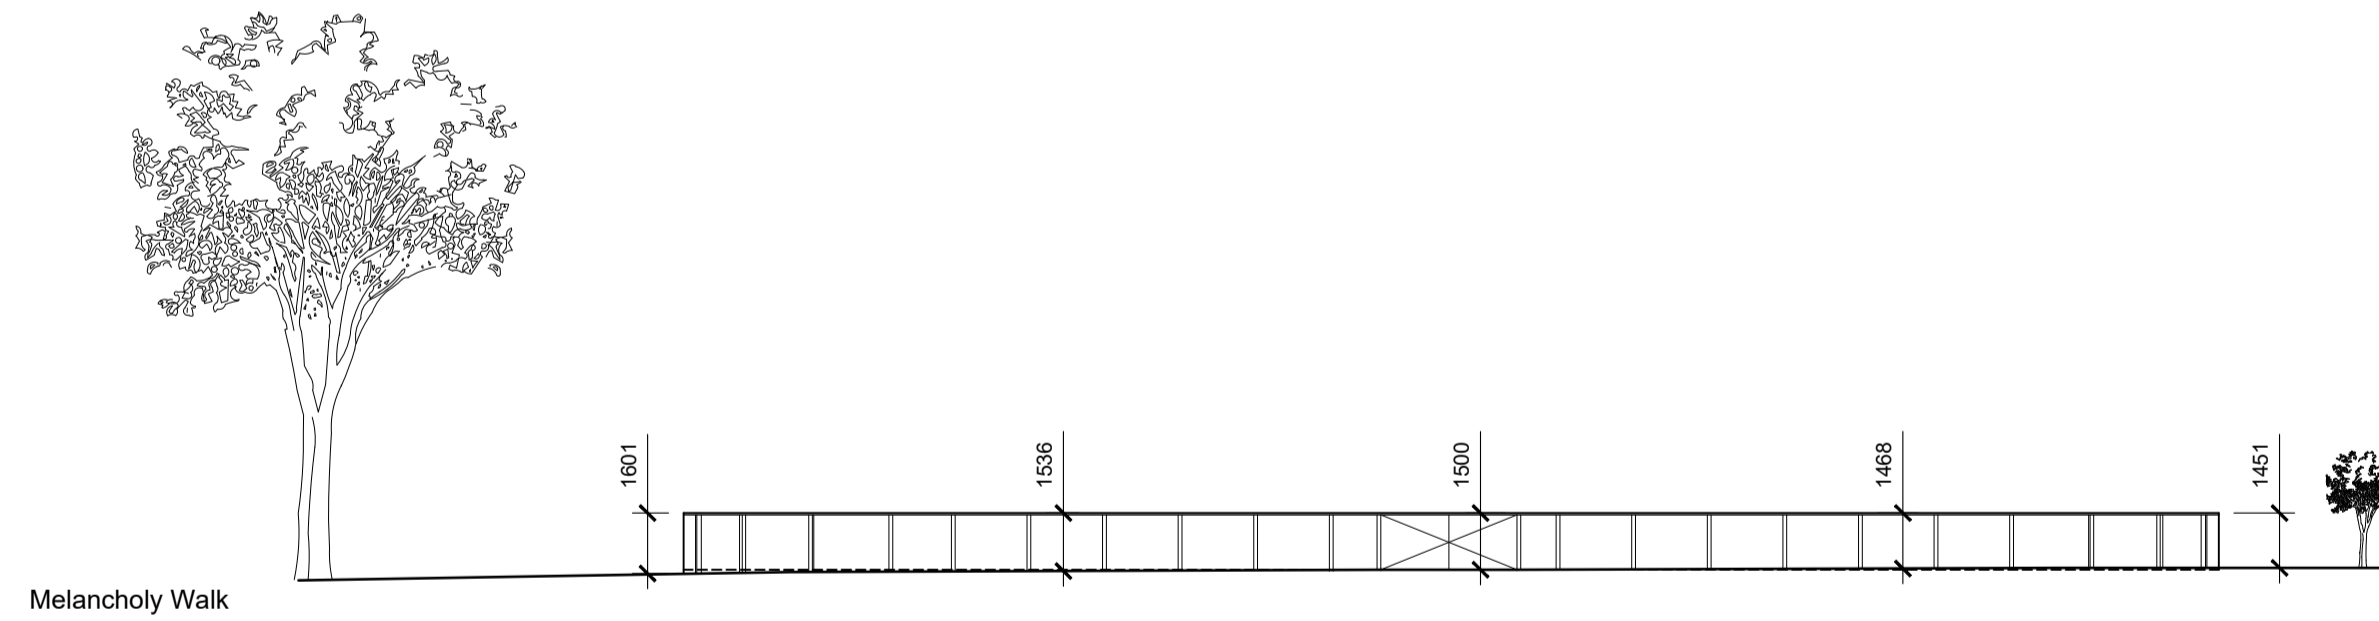

4. Proposed South Elevation 1:200

Rev	Date	Description	By	Chk

**WILLAUSTARCHITECTURE**

162 Julian Road  
West Bridgford  
Nottingham  
NG2 5AN

t: 07738260093  
e: will@willaust.co.uk  
w: www.willaust.co.uk

Client:  
Ham Polo Club

Project:  
Proposed Sand Arena Extension

Drawing title:  
Proposed Elevations

Scale(s): Varies	Size: A1	First issue: 16.08.22	Drawn: WA
Job no: LTD34	Drawing no: 12	Rev: A	

**PLANNING**