



NOTES  
 DO NOT SCALE THIS DRAWING.  
 CONTRACTOR TO CHECK ALL  
 SITE DIMENSIONS AND REPORT  
 ANY ANOMALIES


NB:  
 PERMITTED DEVELOPMENT  
 APPLICATION NUMBER  
 22/3214/PS192 FOR  
 REAR EXTENSION AND  
 ALTERATIONS TO WINDOWS  
 ON FRONT AND REAR FACADES

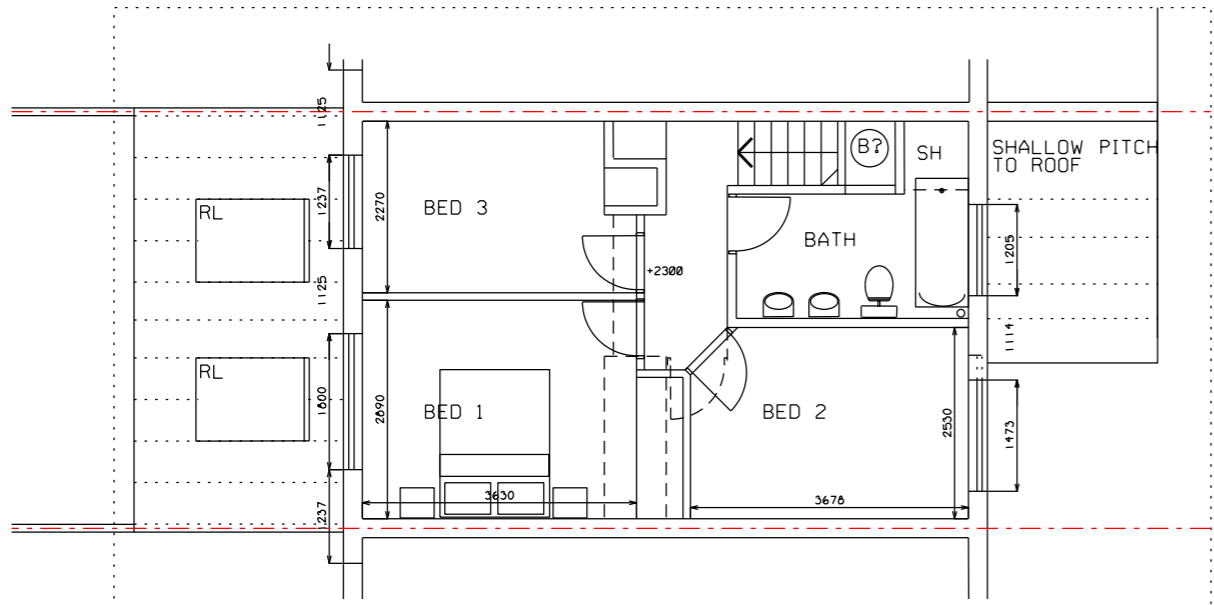

PROPOSED 1ST FLOOR

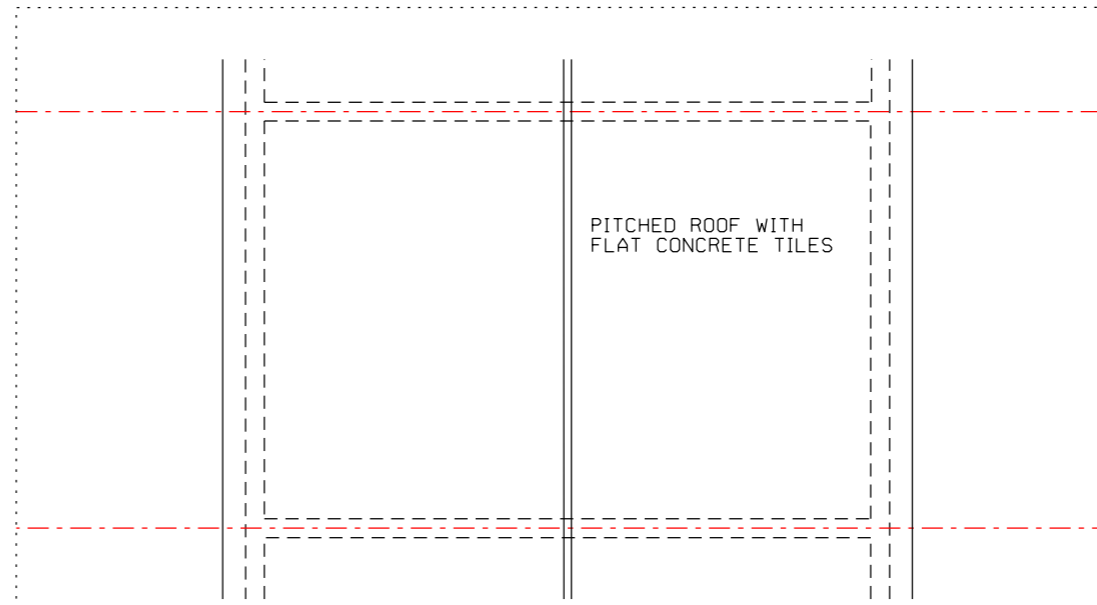

PROPOSED ROOF PLAN

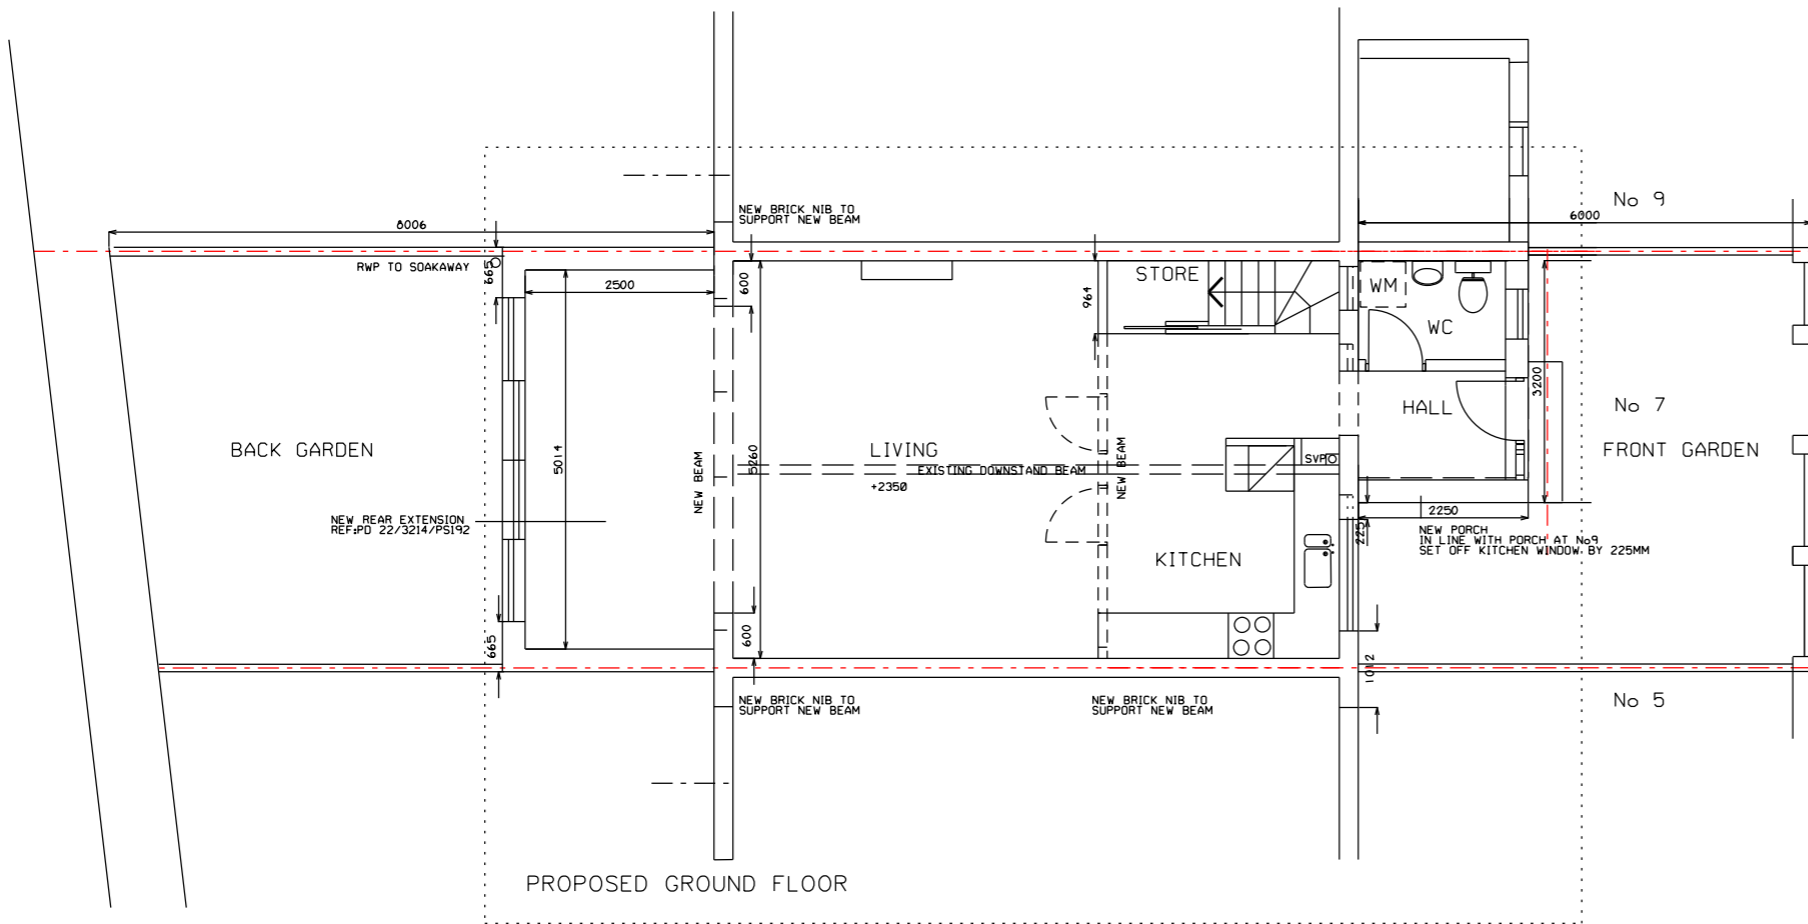

PROPOSED GROUND FLOOR

REV	DATE	DESCRIPTION	DRWN
PROJECT			
7 KINGSTON LANE TEDDINGTON TW11 9HL			
DRAWING TITLE			
PROPOSED FLOOR PLANS			
STATUS			
FOR PLANNING			
DWG NO	REV		
BH/PL/211			
SCALE	DATE	DRWN	CHEKD
1:100@A3	DEC 22	IBB	
BROOKE BARNETT ARCHITECTS 230 HANWORTH ROAD, HAMPTON MIDDLESEX TW12 3EP T : 07977 264 413 E : IBROOKEBARNETT@GMAIL.COM			

