




01 Proposed Front Elevation

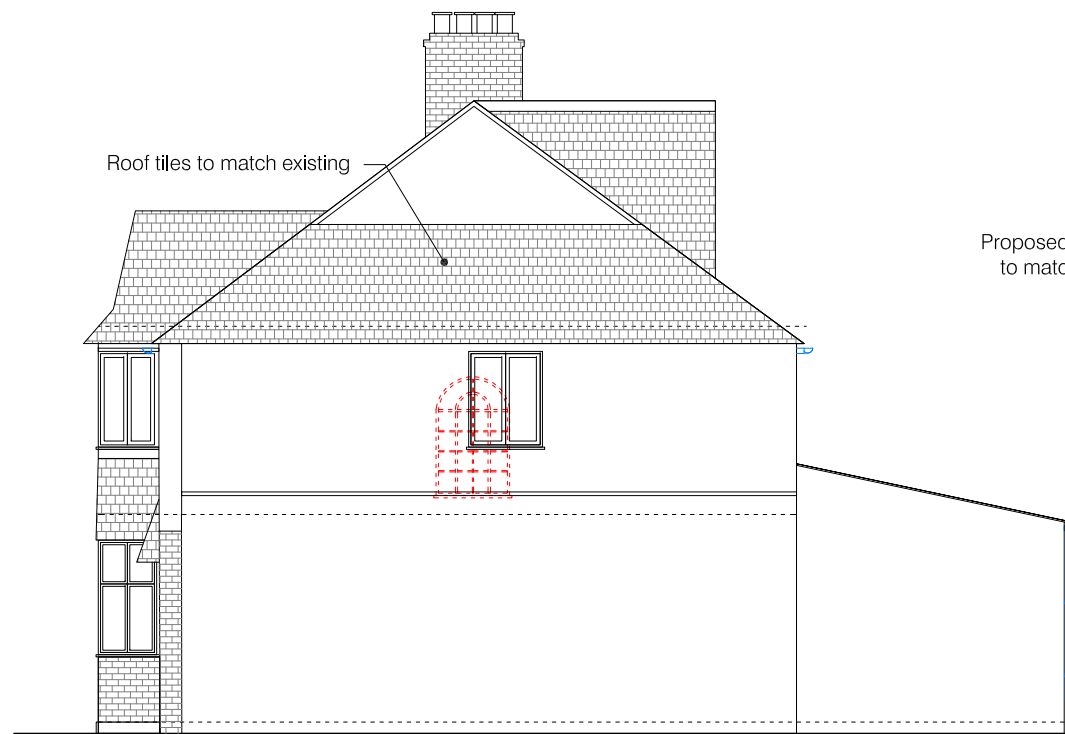

02 Proposed Side Elevation




03 Proposed Rear Elevation

Notes

1. All dimensions in millimeters unless noted otherwise
2. No deviation may be made from the details shown on this drawing without the prior permission of the architect. Any discrepancy between this and any other documents shall be referred immediately to the architect. IF IN DOUBT ASK.

Revisions

A	07.09.22	Issued for planning
B	09.01.23	Issued for planning

 

Client Kevin and Sarah Dunbar  
 Project 61 Twickenham Road, Teddington, TW11 8AL  
 Drawing Title Proposed Elevations  
 Scale 1:100/A3 Date January 2023 Drawn EH  
 Job no. 2249 Dwg no.PL(03)01 Rev no.B  
**SQUARE ONE ARCHITECTS**  
 9 Milton Road, Hampton, London TW12 2LL T +44 (0)20 3795 4812 | info@squareonearchitects.co.uk