

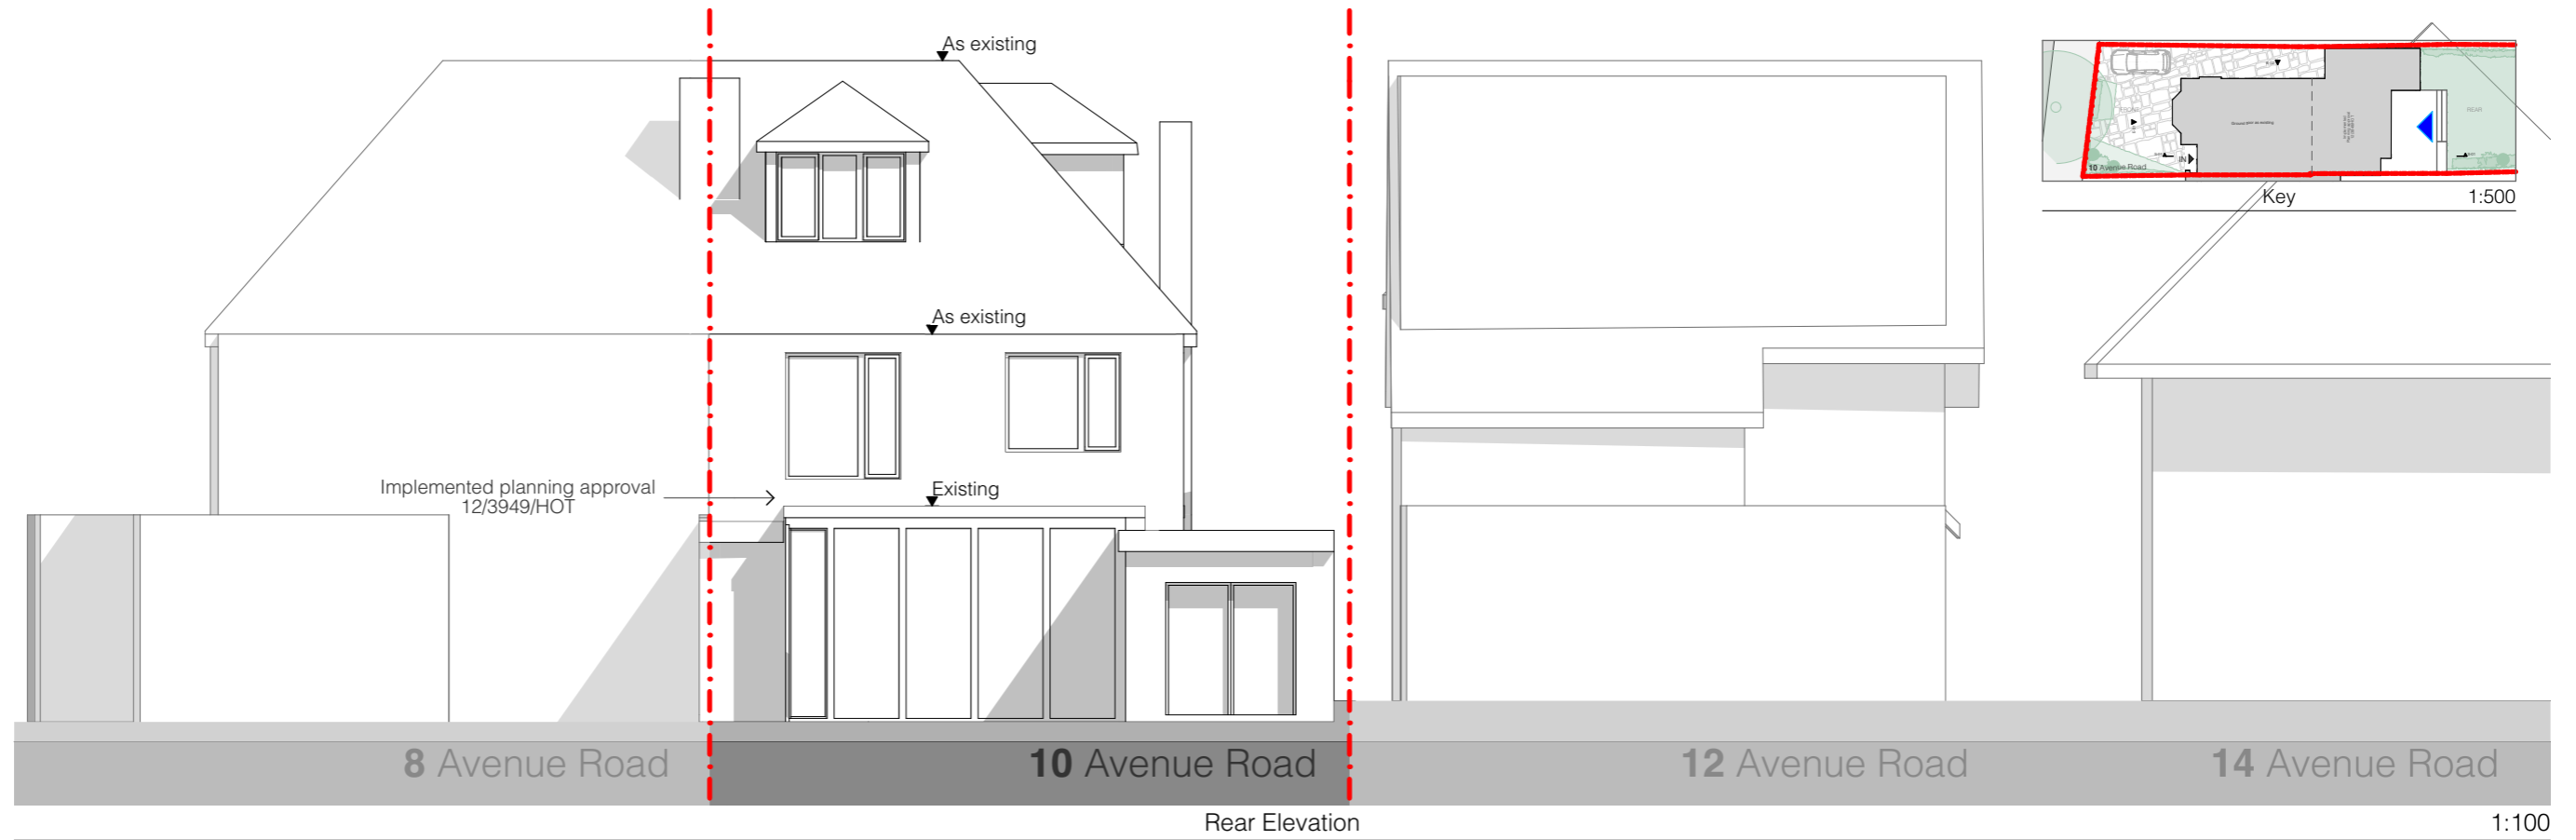


EXISTING

 

PROPOSED

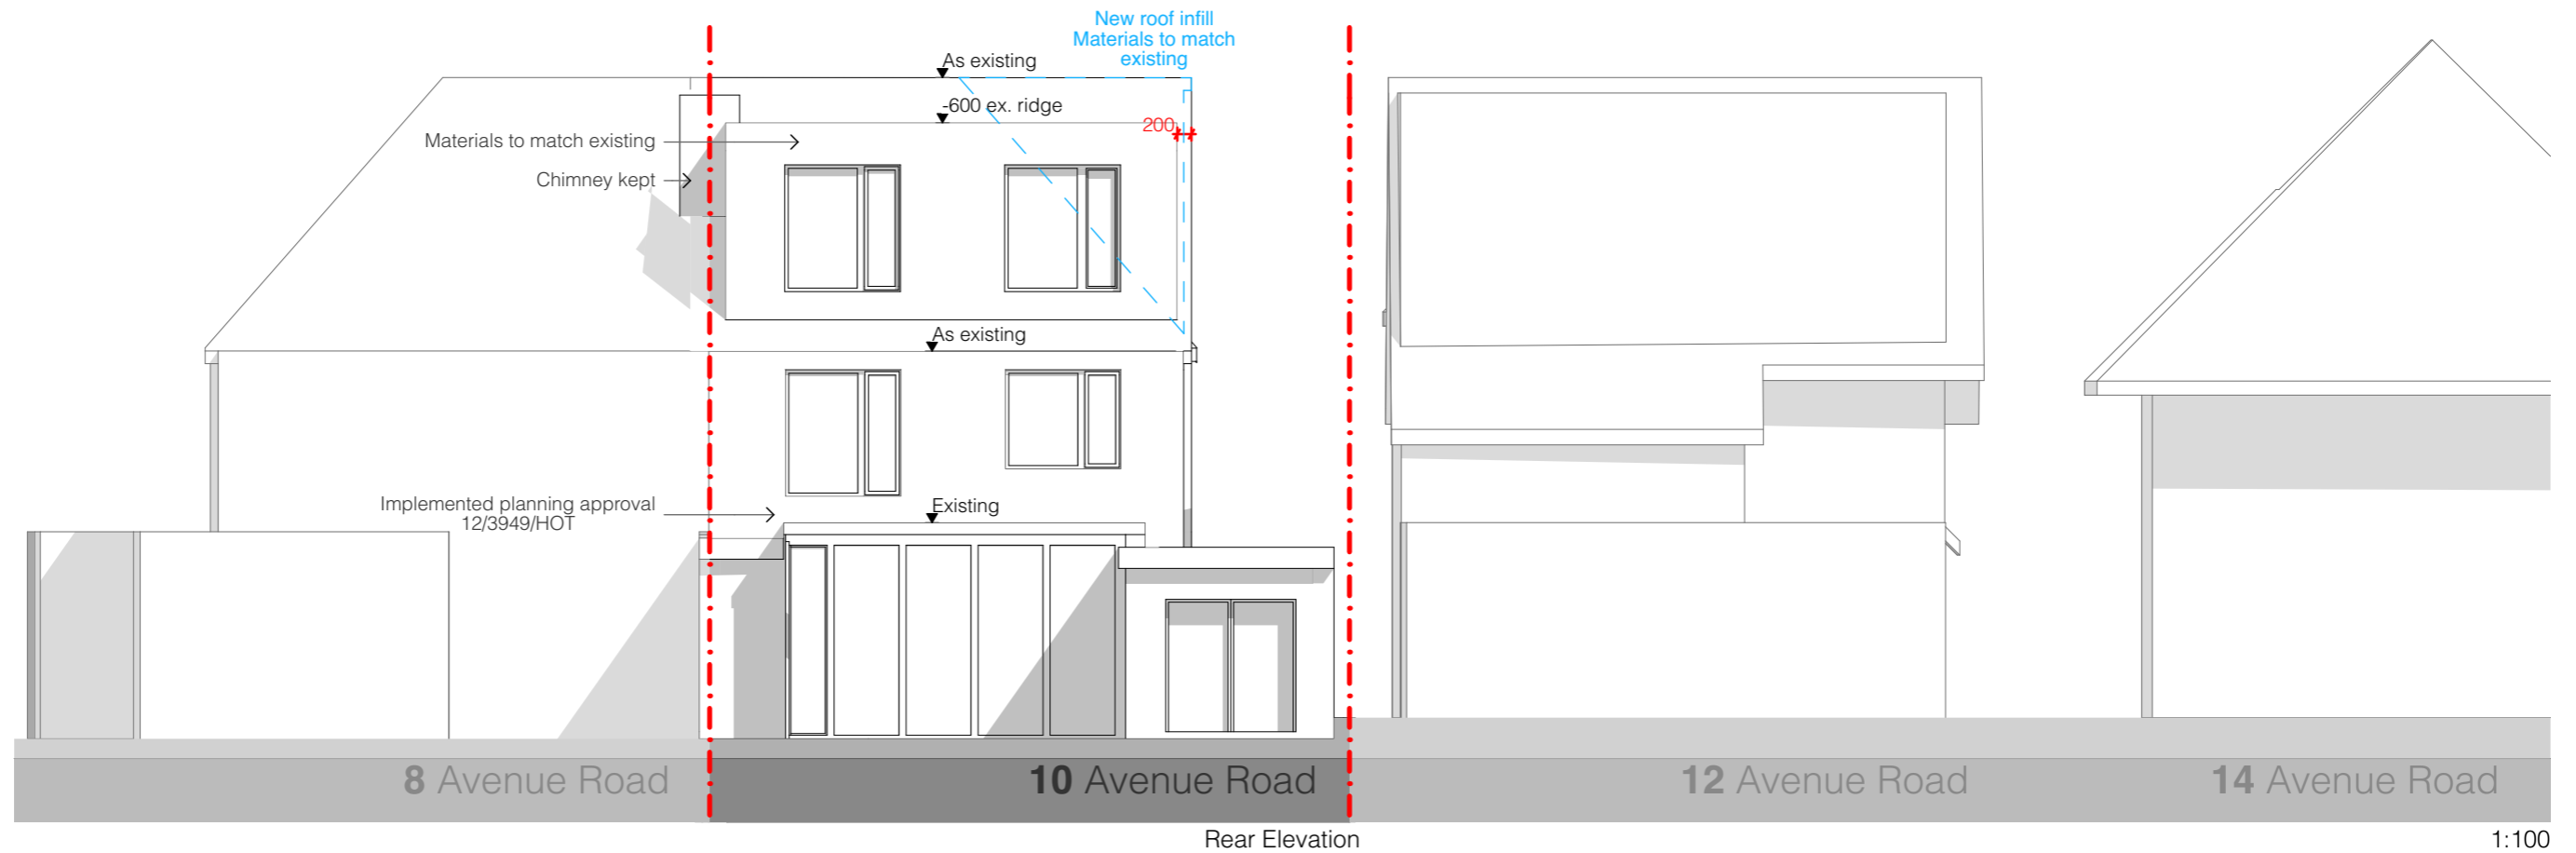

Rev	Description	Drawn	Checked	Date

Client's name		
Mr & Mrs Taylor		
Scale:		
1:100, 1:500	@ A3	
Drawn	Checked	Date
DN	TF	17/01/2023

Job title			
Avenue Road			
Drawing title			
Existing and Proposed Rear Elevation			
Job No	Drawing No	Status:	Rev
2240	TP(11)03	TP	