


Site

01
0202

South Elevation
1:100@A1

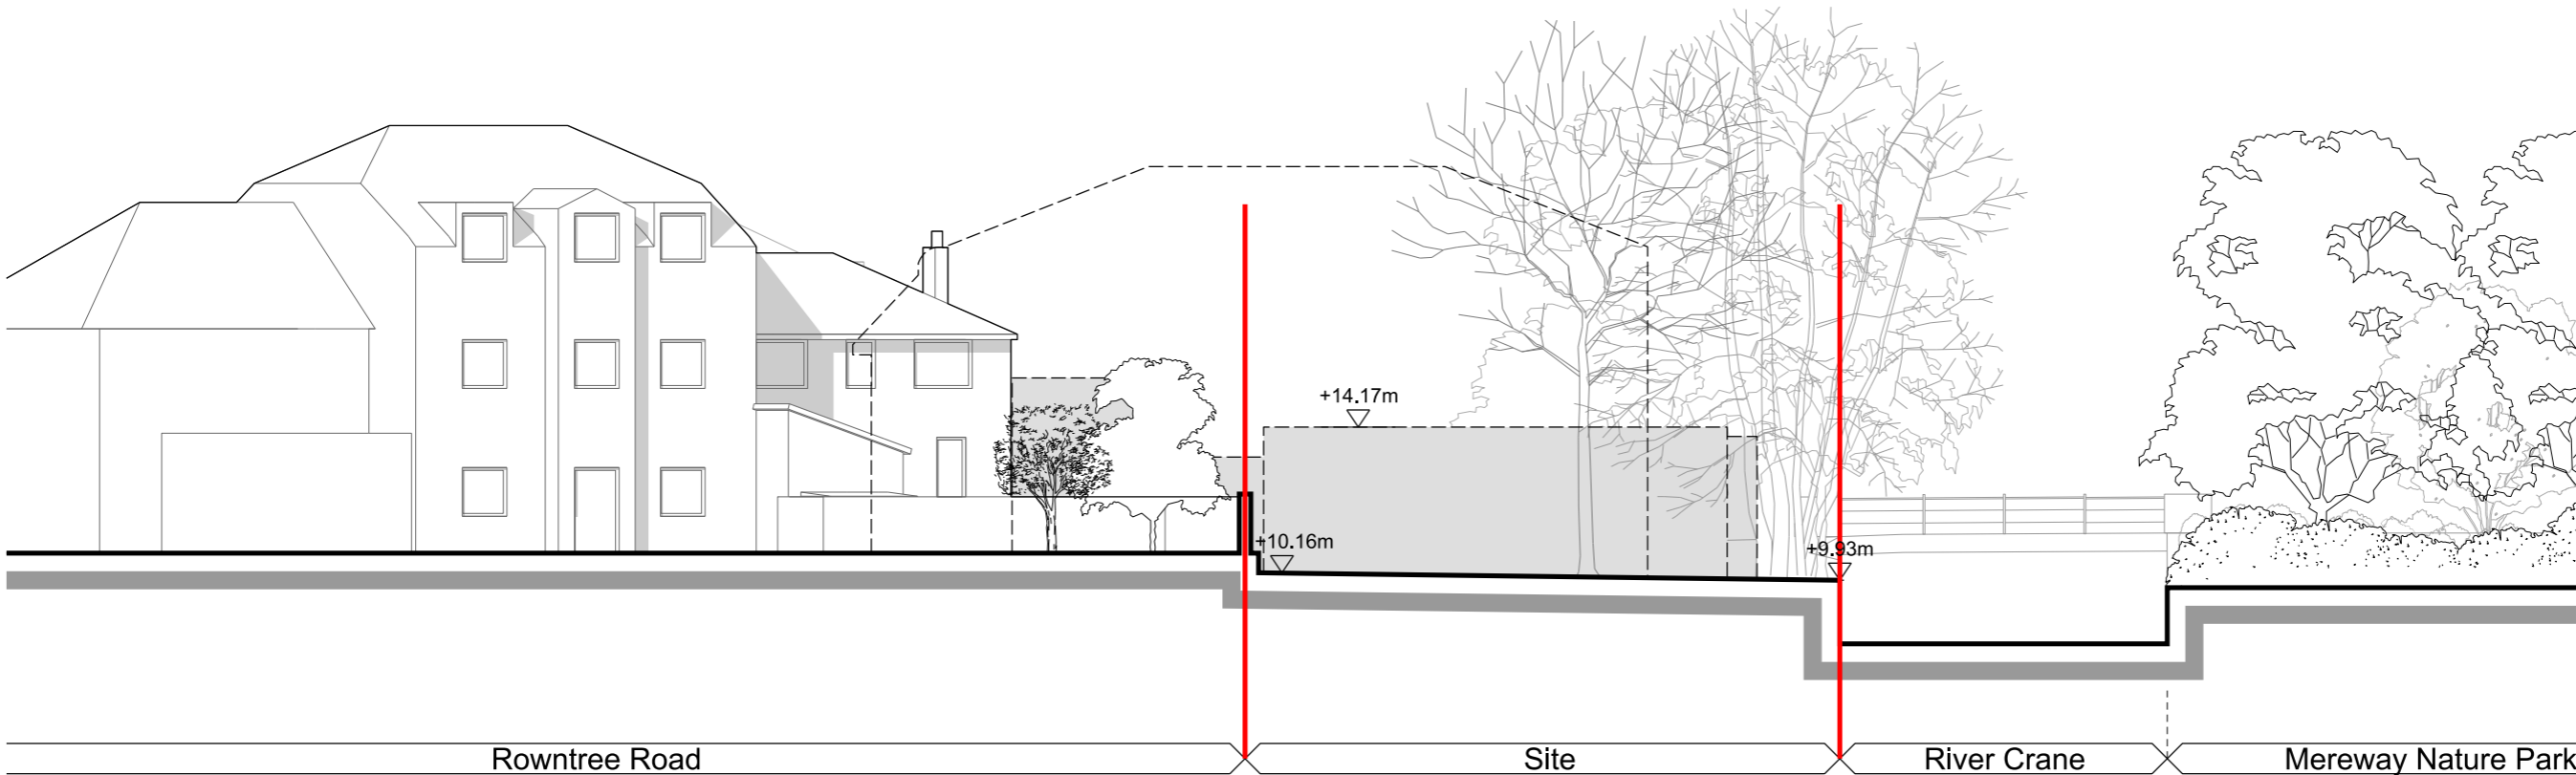

Rowntree Road

Site


River Crane

Mereway Nature Park

02
0202

East Elevation
1:100@A1

0 1m 5m

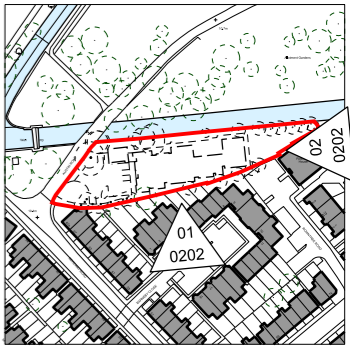

P1 2022-12-13 Issued For Planning Submission
Revision Date Description

© copyright Wimshurst Pelleriti, all rights reserved 2022

Do not scale-off this drawing. Wimshurst Pelleriti take no responsibility for any dimensions obtained by measuring or scaling from this drawing and no reliance may be placed on such dimensions, if no dimension is given, it is the responsibility of the recipient to ascertain the dimension specifically from the Architect or by site measurement.

The sizing of all structural and service elements must always be checked against the relevant engineers drawings. No reliance should be placed upon sizing information shown on this drawing.

Project
Mereway
Austin Road, Richmond, London

Drawing Title
**GA Elevation
Existing South & East**

Drawing Number	Revision
WP-0653-A-0022	P1
Scale @ A3	Revision Date
1:200	2022-12-13

Drawing Purpose
PLANNING

WIMSHURST PELLERITI

The Mews,
6 Putney Common, SW15 1HL
0208 780 2206
Info@wp.uk.com
wimshurst-pelleriti.com

