


ALL DIMENSIONS MUST BE CHECKED ON SITE AND NOT SCALED FROM THIS DRAWING EXCEPT FOR PLANNING PURPOSES



EXISTING FRONT ELEVATION 1:100



EXISTING REAR ELEVATION 1:100

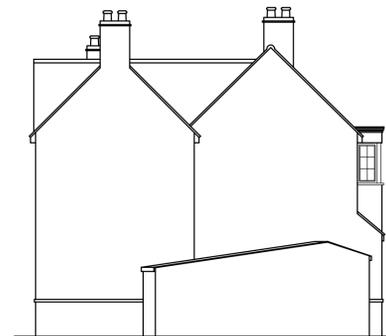


EXISTING SIDE ELEVATION 1:100




EXISTING SIDE ELEVATION 1:100




PROPOSED FRONT ELEVATION 1:100

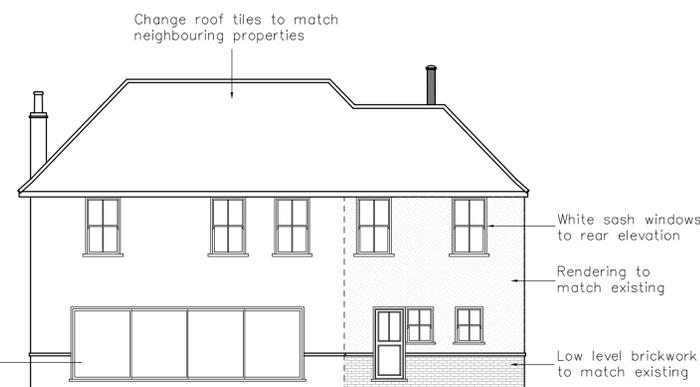


PROPOSED REAR ELEVATION 1:100

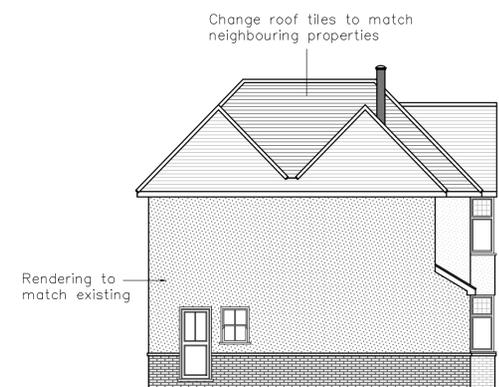


PROPOSED SIDE ELEVATION 1:100

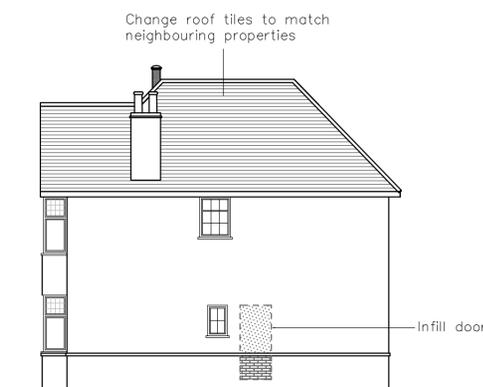


PROPOSED SIDE ELEVATION 1:100

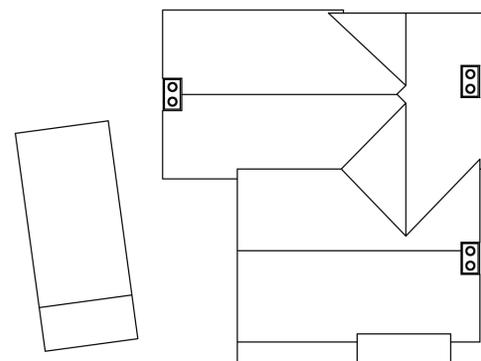

EXISTING ROOF PLAN 1:100

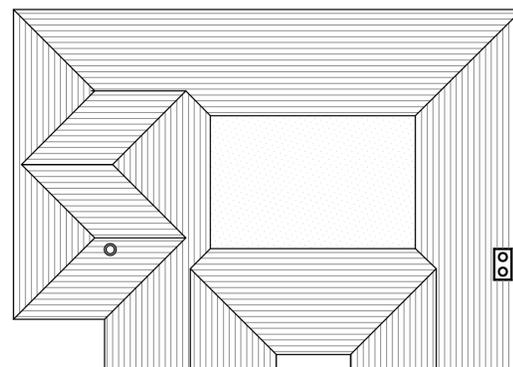

PROPOSED ROOF PLAN 1:100

 

REVISION	REVISION NOTES	DATE
SITE ADDRESS 27 ELMFIELD AVENUE TEDDINGTON TW11 8BU		THIS DRAWING IS ISSUED SOLELY ON THE UNDERSTANDING THAT IT IS COPYRIGHT, SHOULD BE REGARDED AS CONFIDENTIAL AND MUST NOT BE REPRODUCED WITHOUT THE DESIGNERS CONSENT.
N. TURNER DESIGNS LTD 28 FREEMANS CLOSE STOKE POGES BUCKS SL2 4ER		
	DRAWN ON 24/10/2022 SCALE 1:100 @ A1 DRAWN N. TURNER, B.Eng (Hons) DRG NO 2022-10-5922/3	