




1 Barnes Cottages Ground Level  
1:100

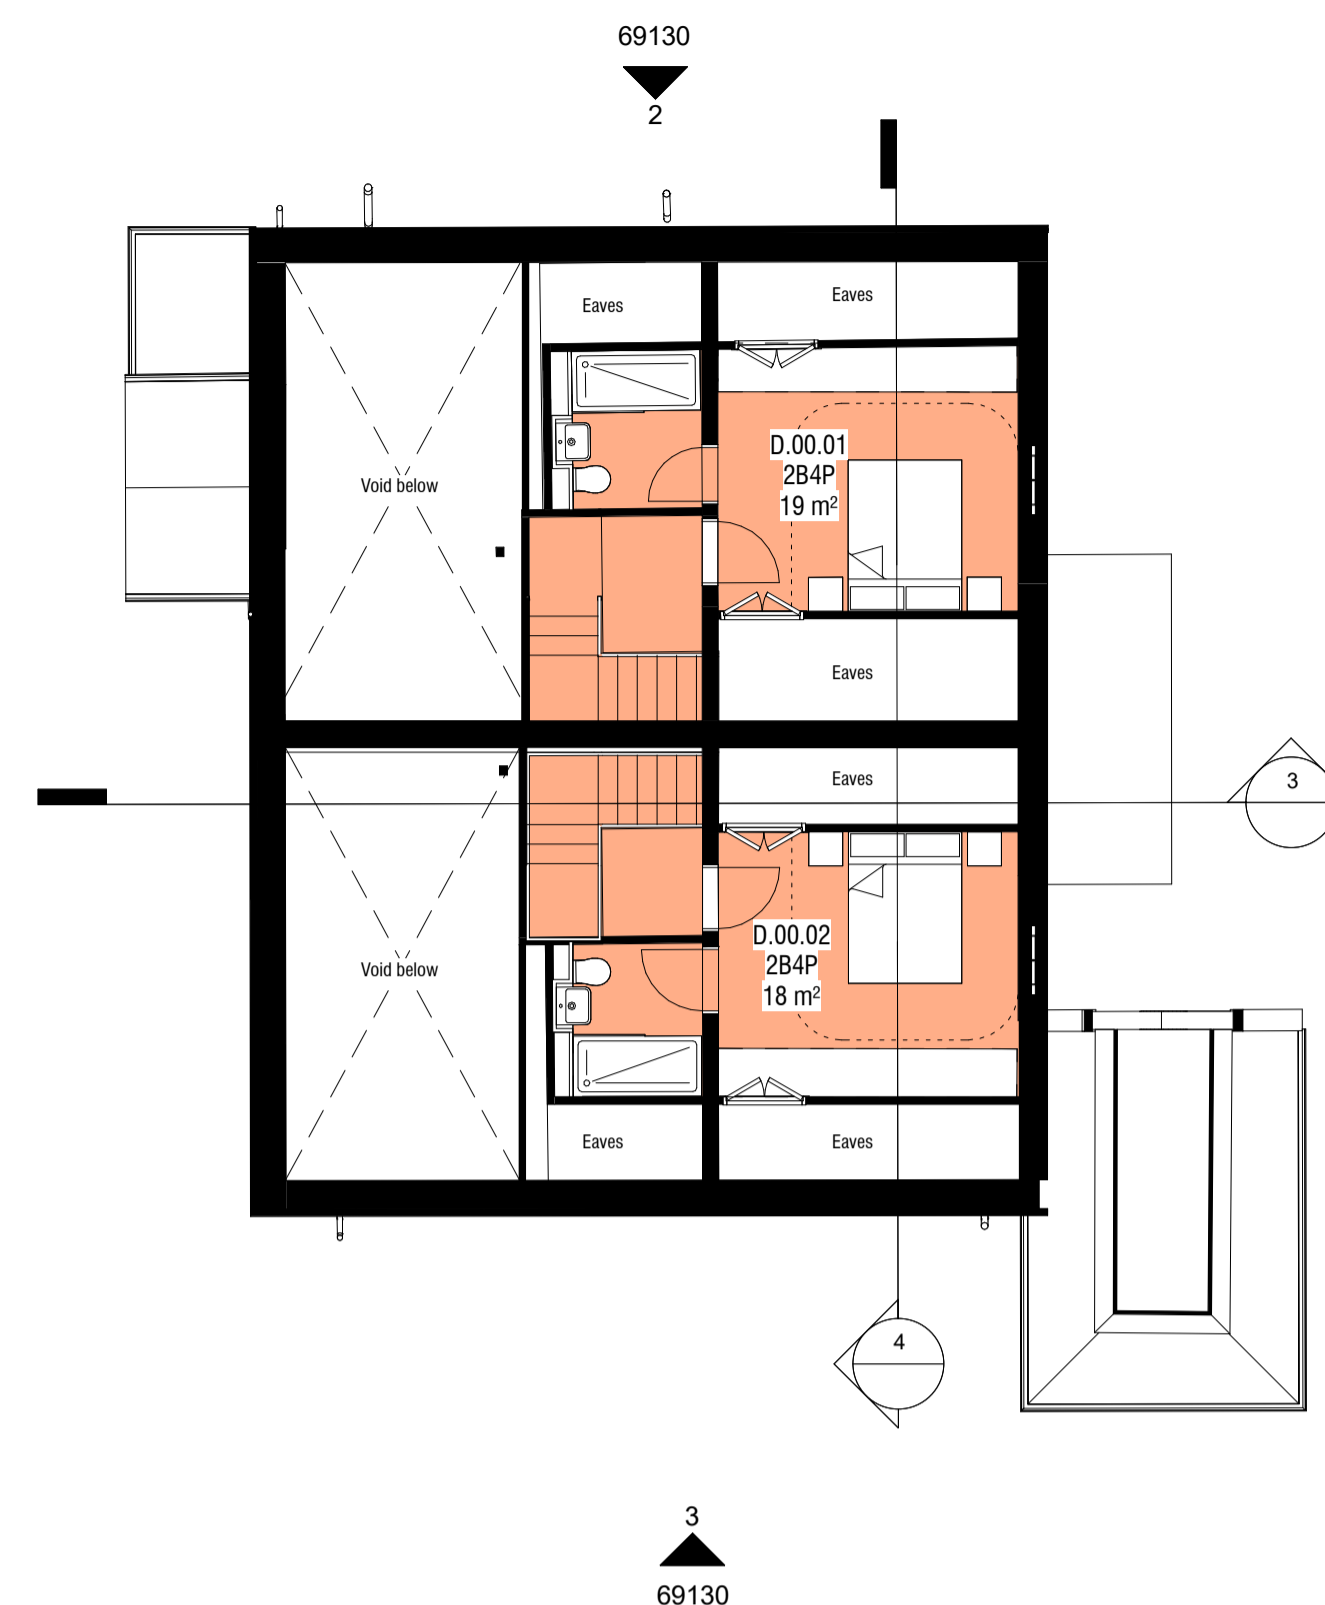


2 Barnes Cottages Mezzanine Level  
1:100

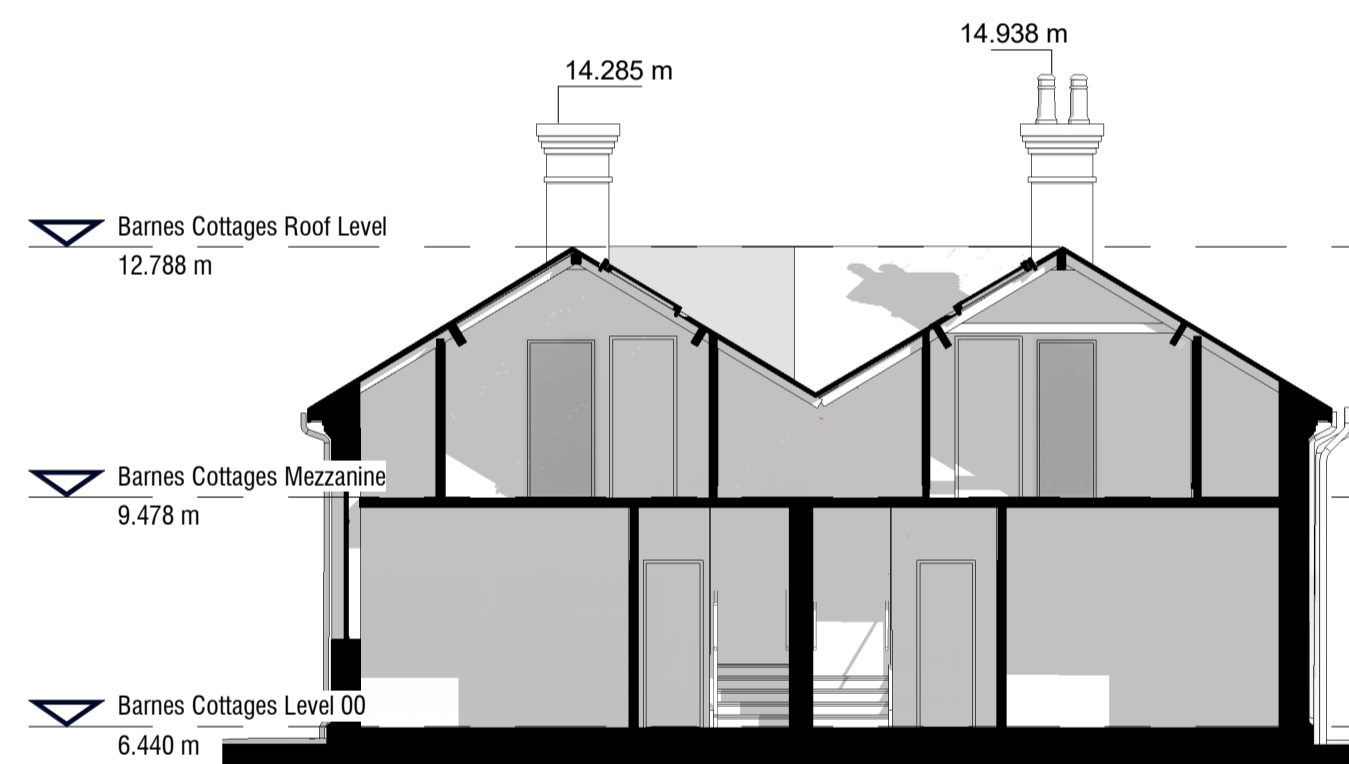


4 Barnes Cottages Long Section  
1:100

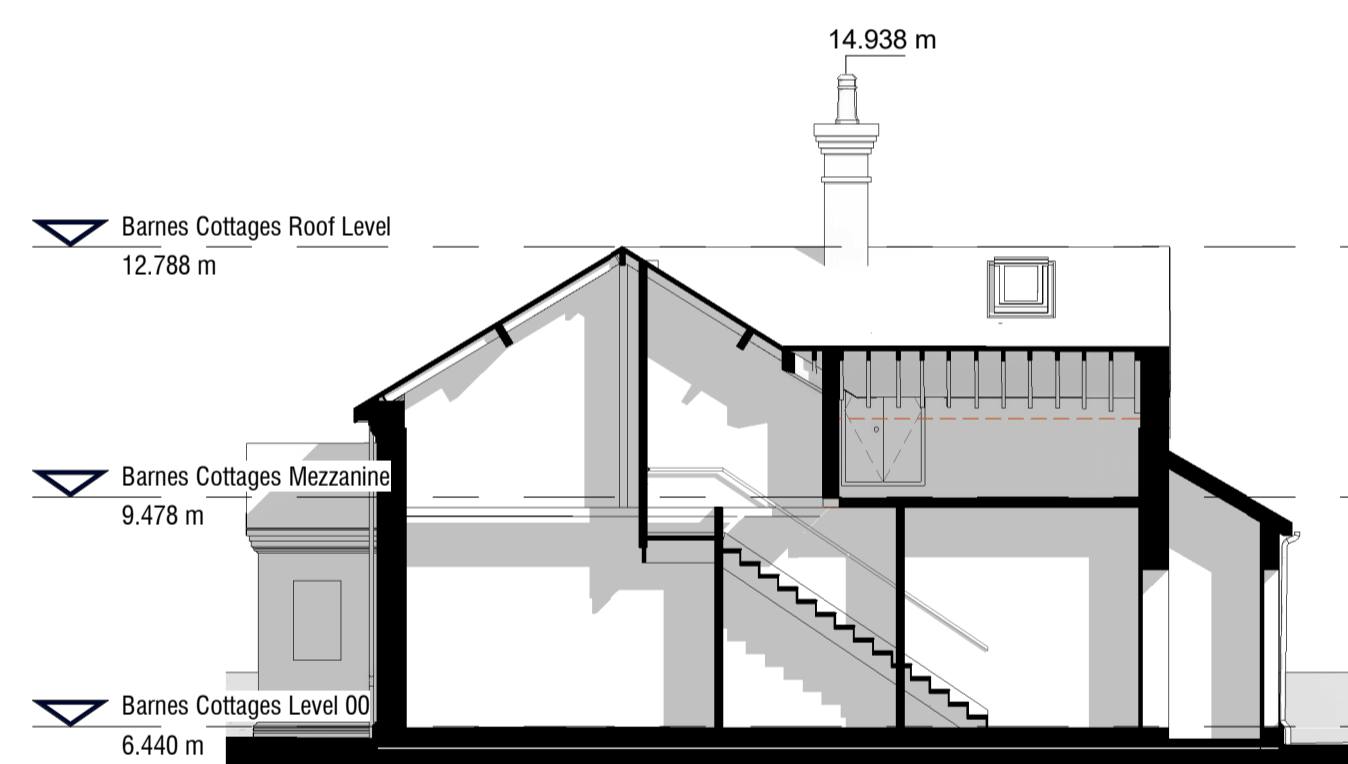


3 Barnes Cottages Short Section  
1:100

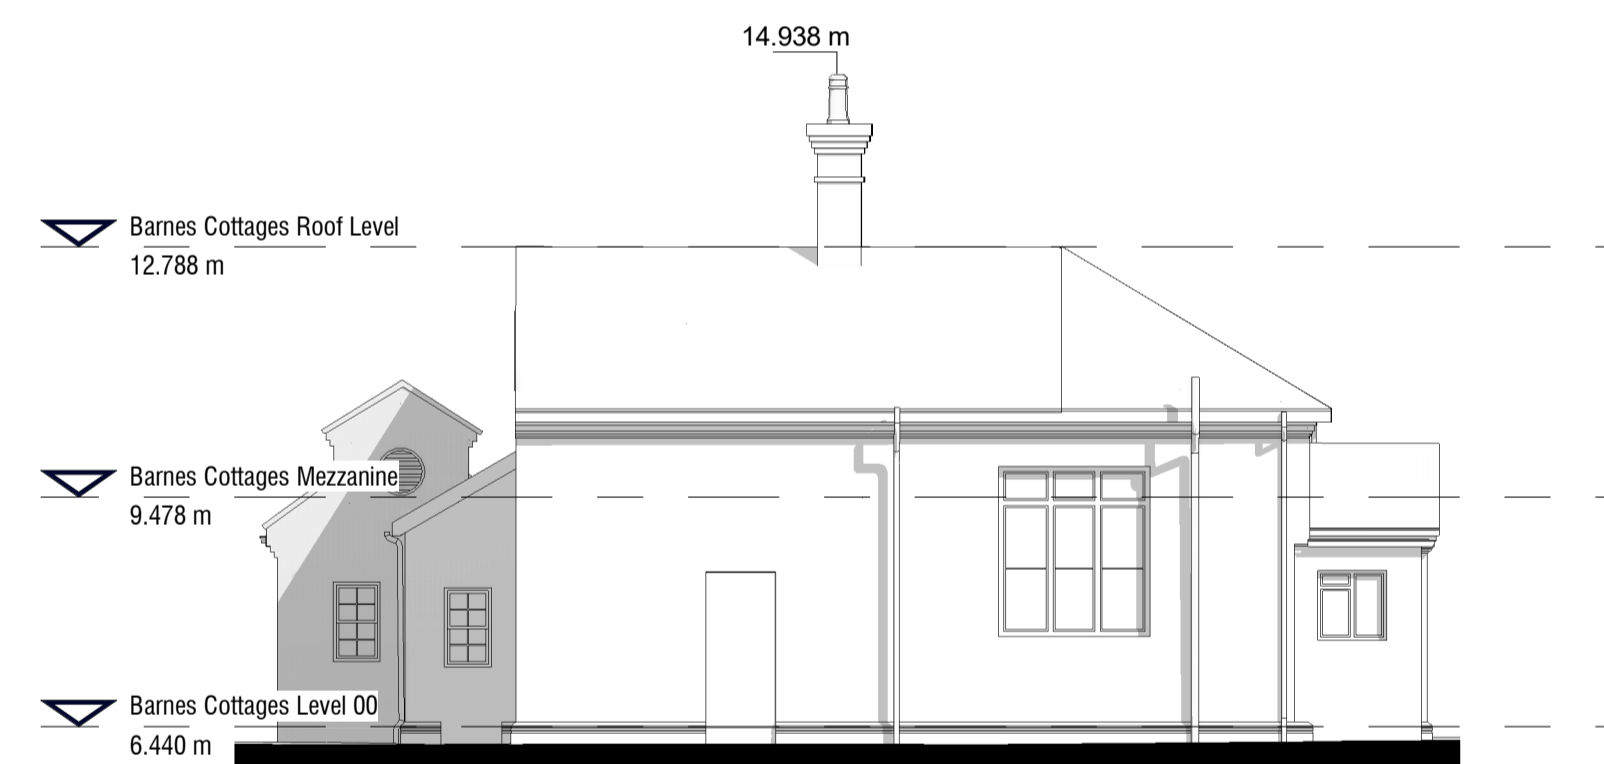

8 Barnes Cottages North Elevation  
1:100

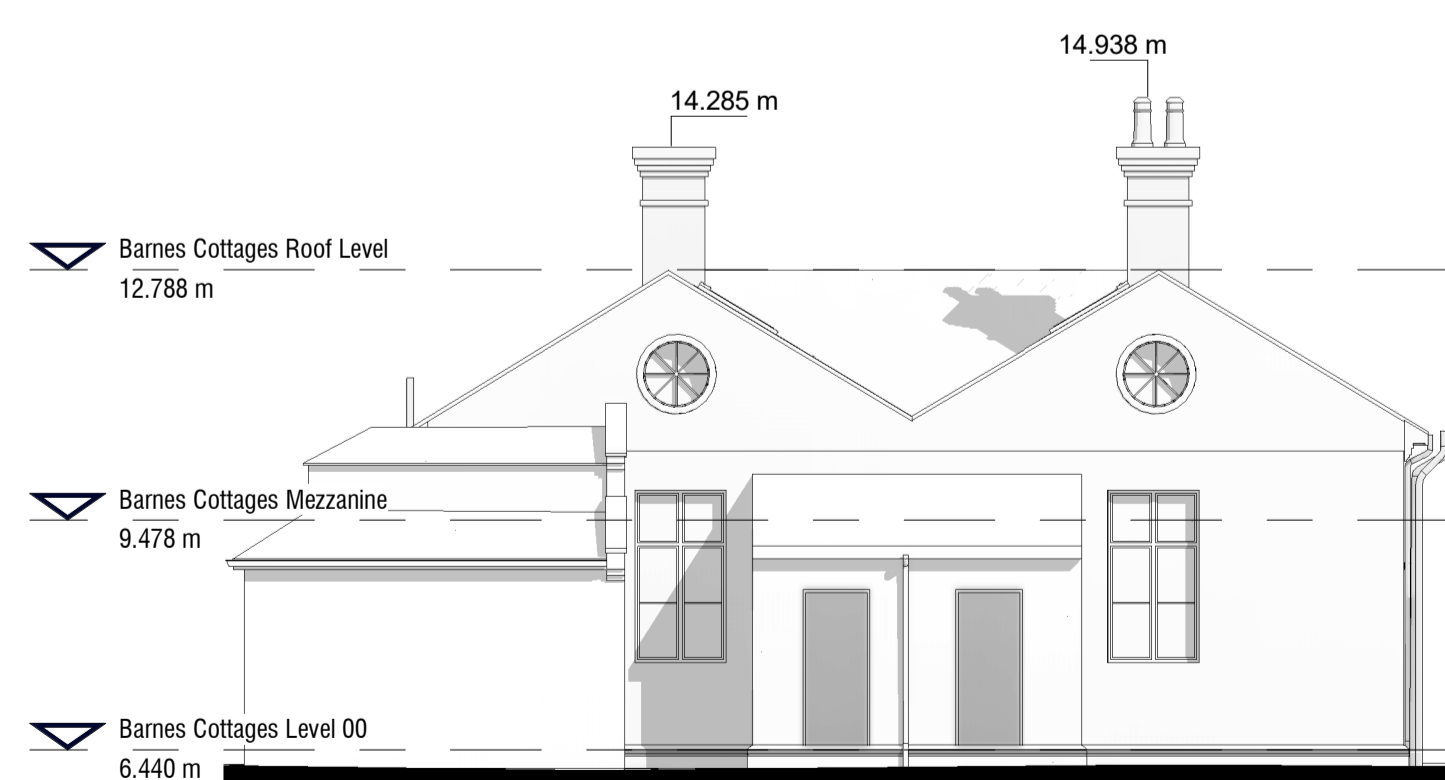

5 Barnes Cottages East Elevation  
1:100

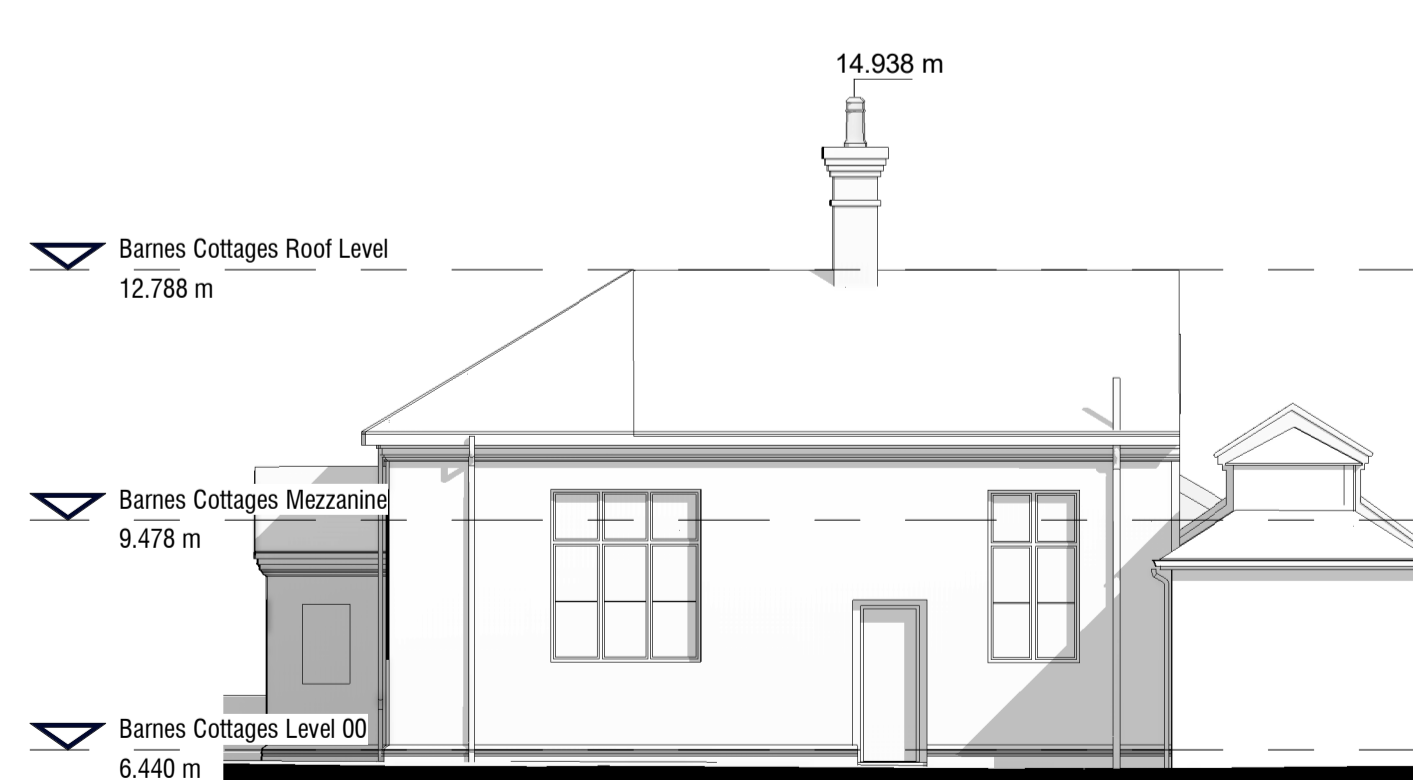

6 Barnes Cottages South Elevation  
1:100



7 Barnes Cottages West Elevation  
1:100

Revision	Description	Date	Drawn	Checked
4	For Planning Submission	04/02/2022	FS	OM
3	For Planning Submission	12/08/2021	FS	OM
2	Update Desing Freeze	23/07/2021	FS	OM
1	Draft Planning Submission	09/07/2021	FS	OM

**SCOTT BROWNRIGG**

77 Endell Street  
London WC2H 9DZ  
T +44 (0)20 7240 7766  
W scottbrownrigg.com

Client's Name  
Star Land Realty UK Ltd.

Job Title  
Barnes Hospital Site

Drawing Title  
Barnes Cottages

Scale  
1:100 @A1

SBR Project No.  
18387

SBR Project No. Originator Volume Level Type Role Number  
**18387-SBR-BE-XX-DR-A-83005**

Subsidiary Code Status  
S4 - FOR STAGE APPROVAL

Rev  
4