


SCALE BAR: 1:250



Revision	Description	Date	Drawn	Checked
6	For Planning Submission	12/10/2022	FS	OM
5	For Planning Submission	12/11/2021	FS	OM
4	For Planning Submission	17/08/2021	FS	OM
3	For Planning Submission	12/08/2021	FS	OM
2	Draft Planning Submission	09/07/2021	FS	OM
1	Preliminary	24/03/2021	FS	OM

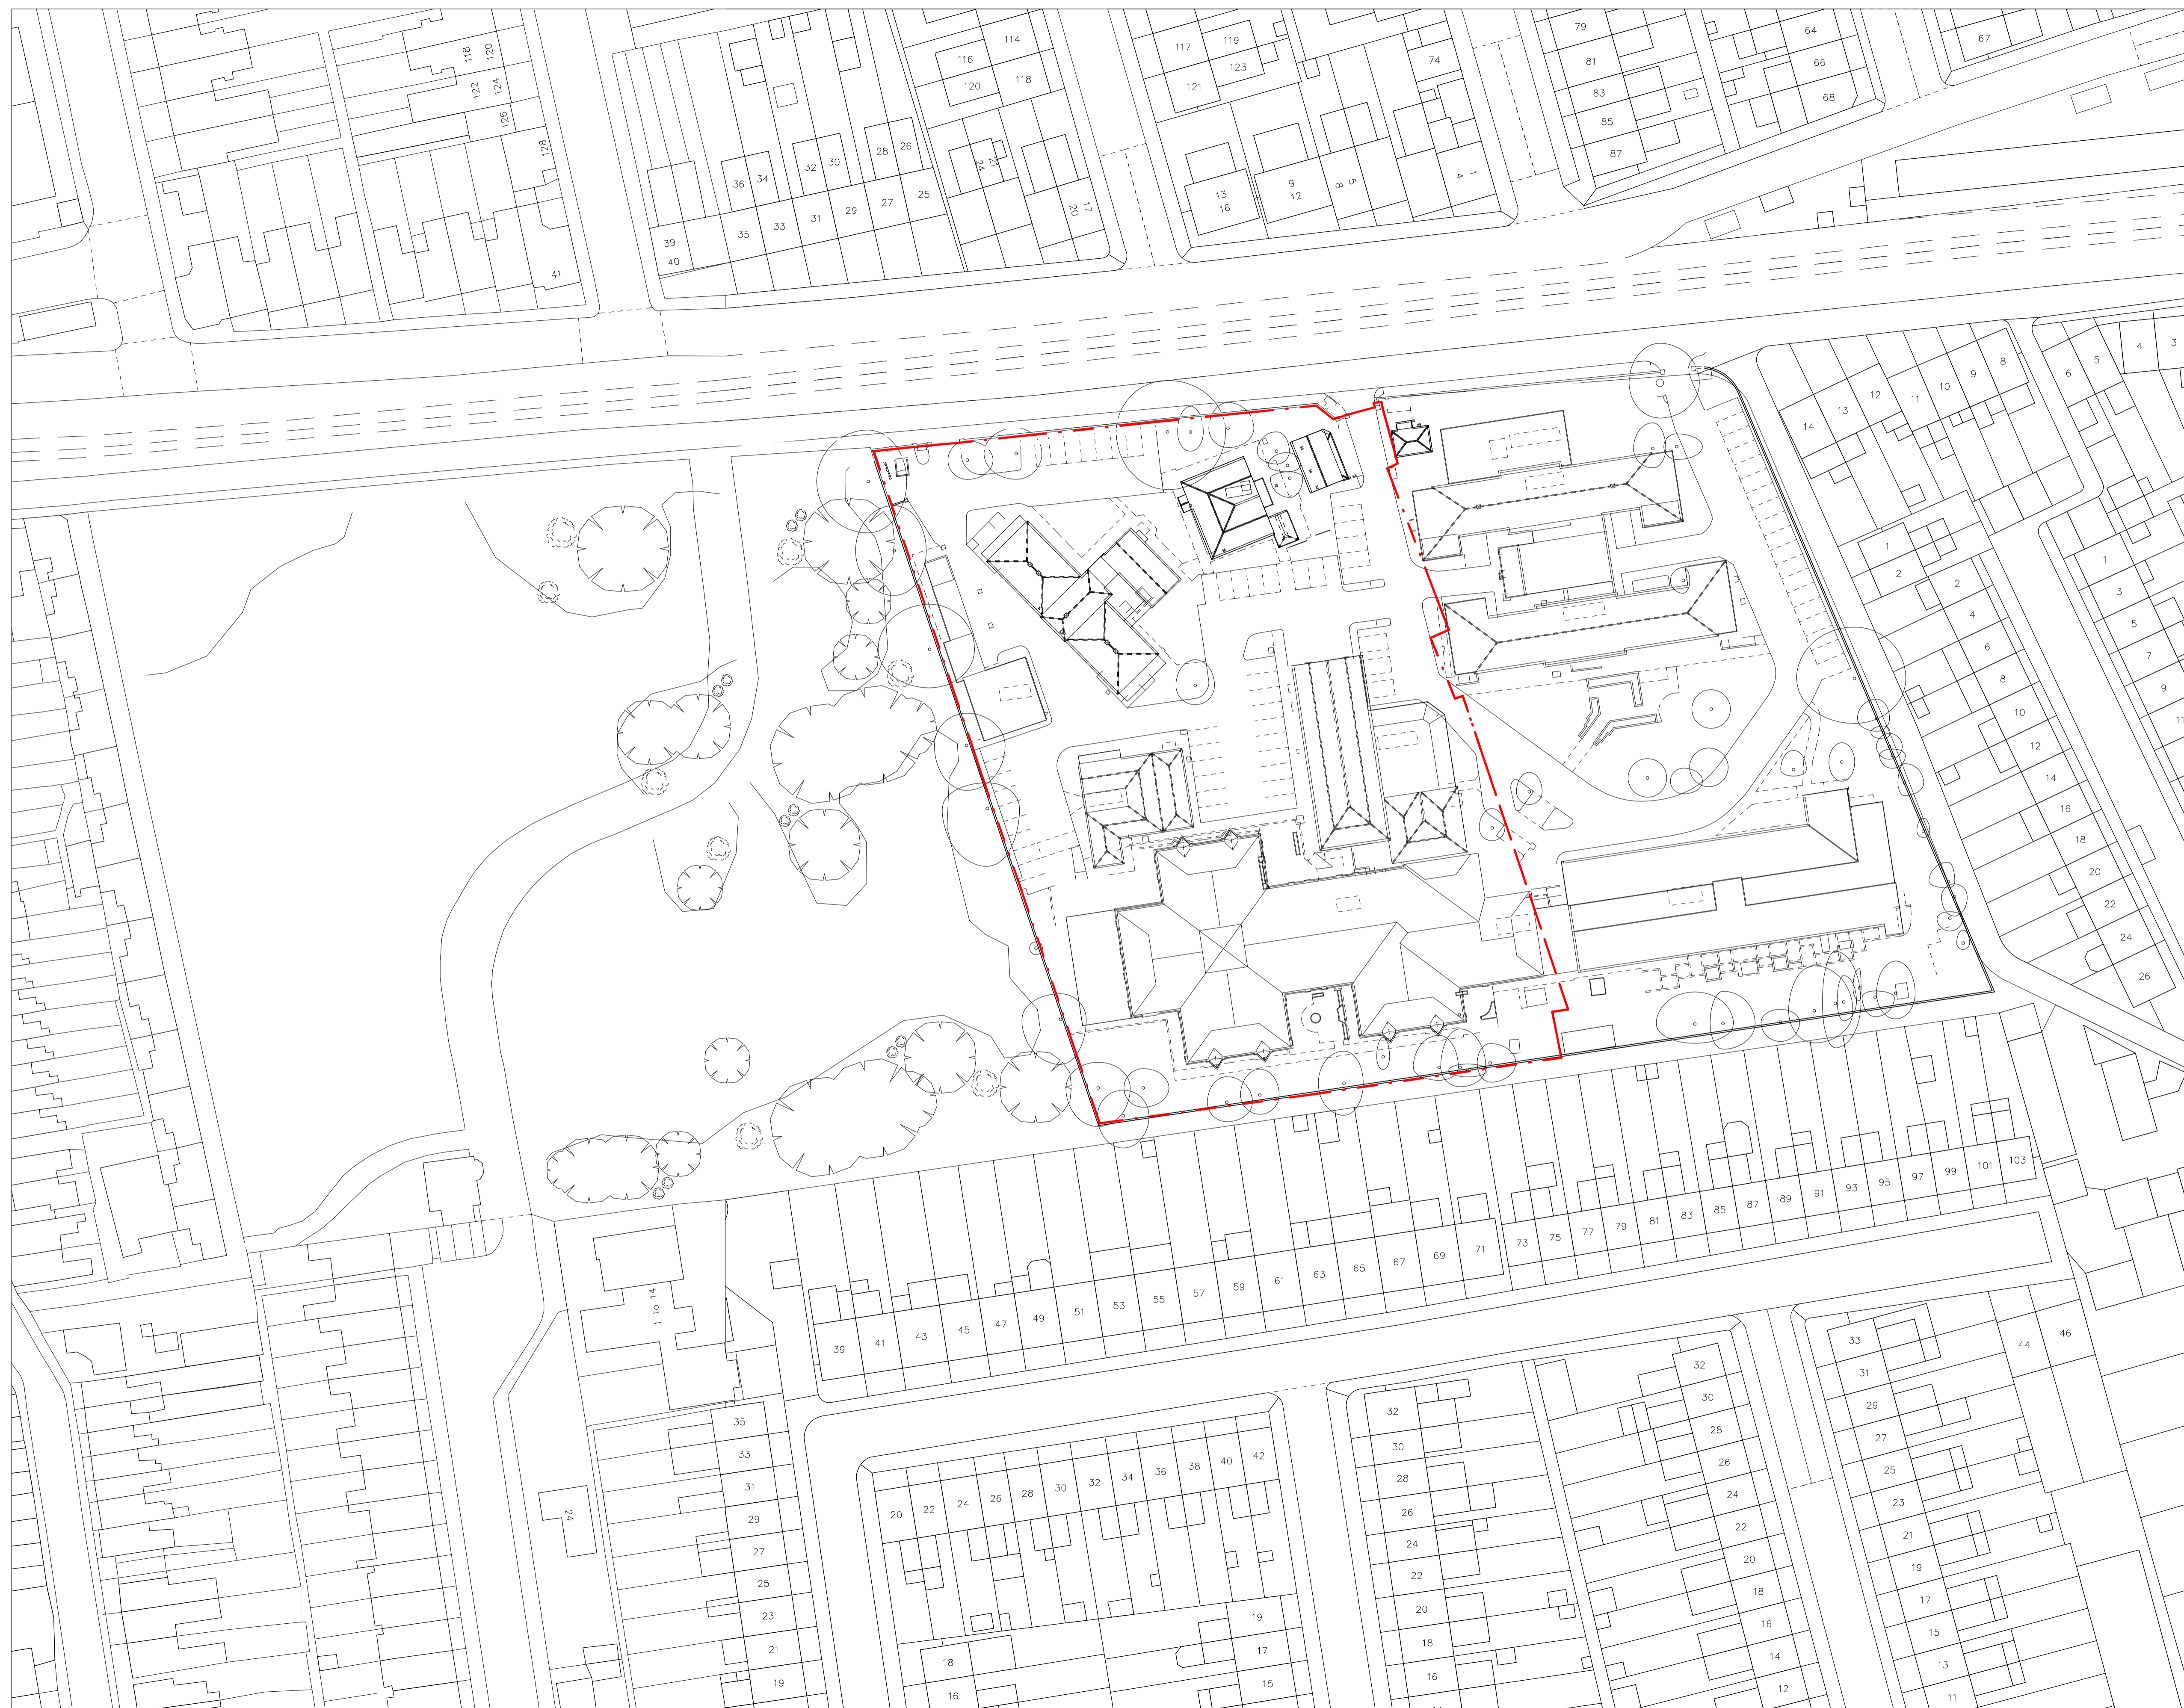

77 Endell Street
London WC2H 9DZ
T +44 (0)20 7240 7766
W scottbrownrigg.com

Clients Name
Star Land Realty UK Ltd.

Job Title
Barnes Hospital Site

Drawing Title
Existing Site Plan

Scale
1 : 500 @A1

SBR Project No.
18387

SBR Project No. Originator Volume Level Type Role Number
18387-SBR-ZZ-00-DR-A-81101

Subsidiary Code Status
S4 - FOR STAGE APPROVAL

Rev
6