
 


NO.26

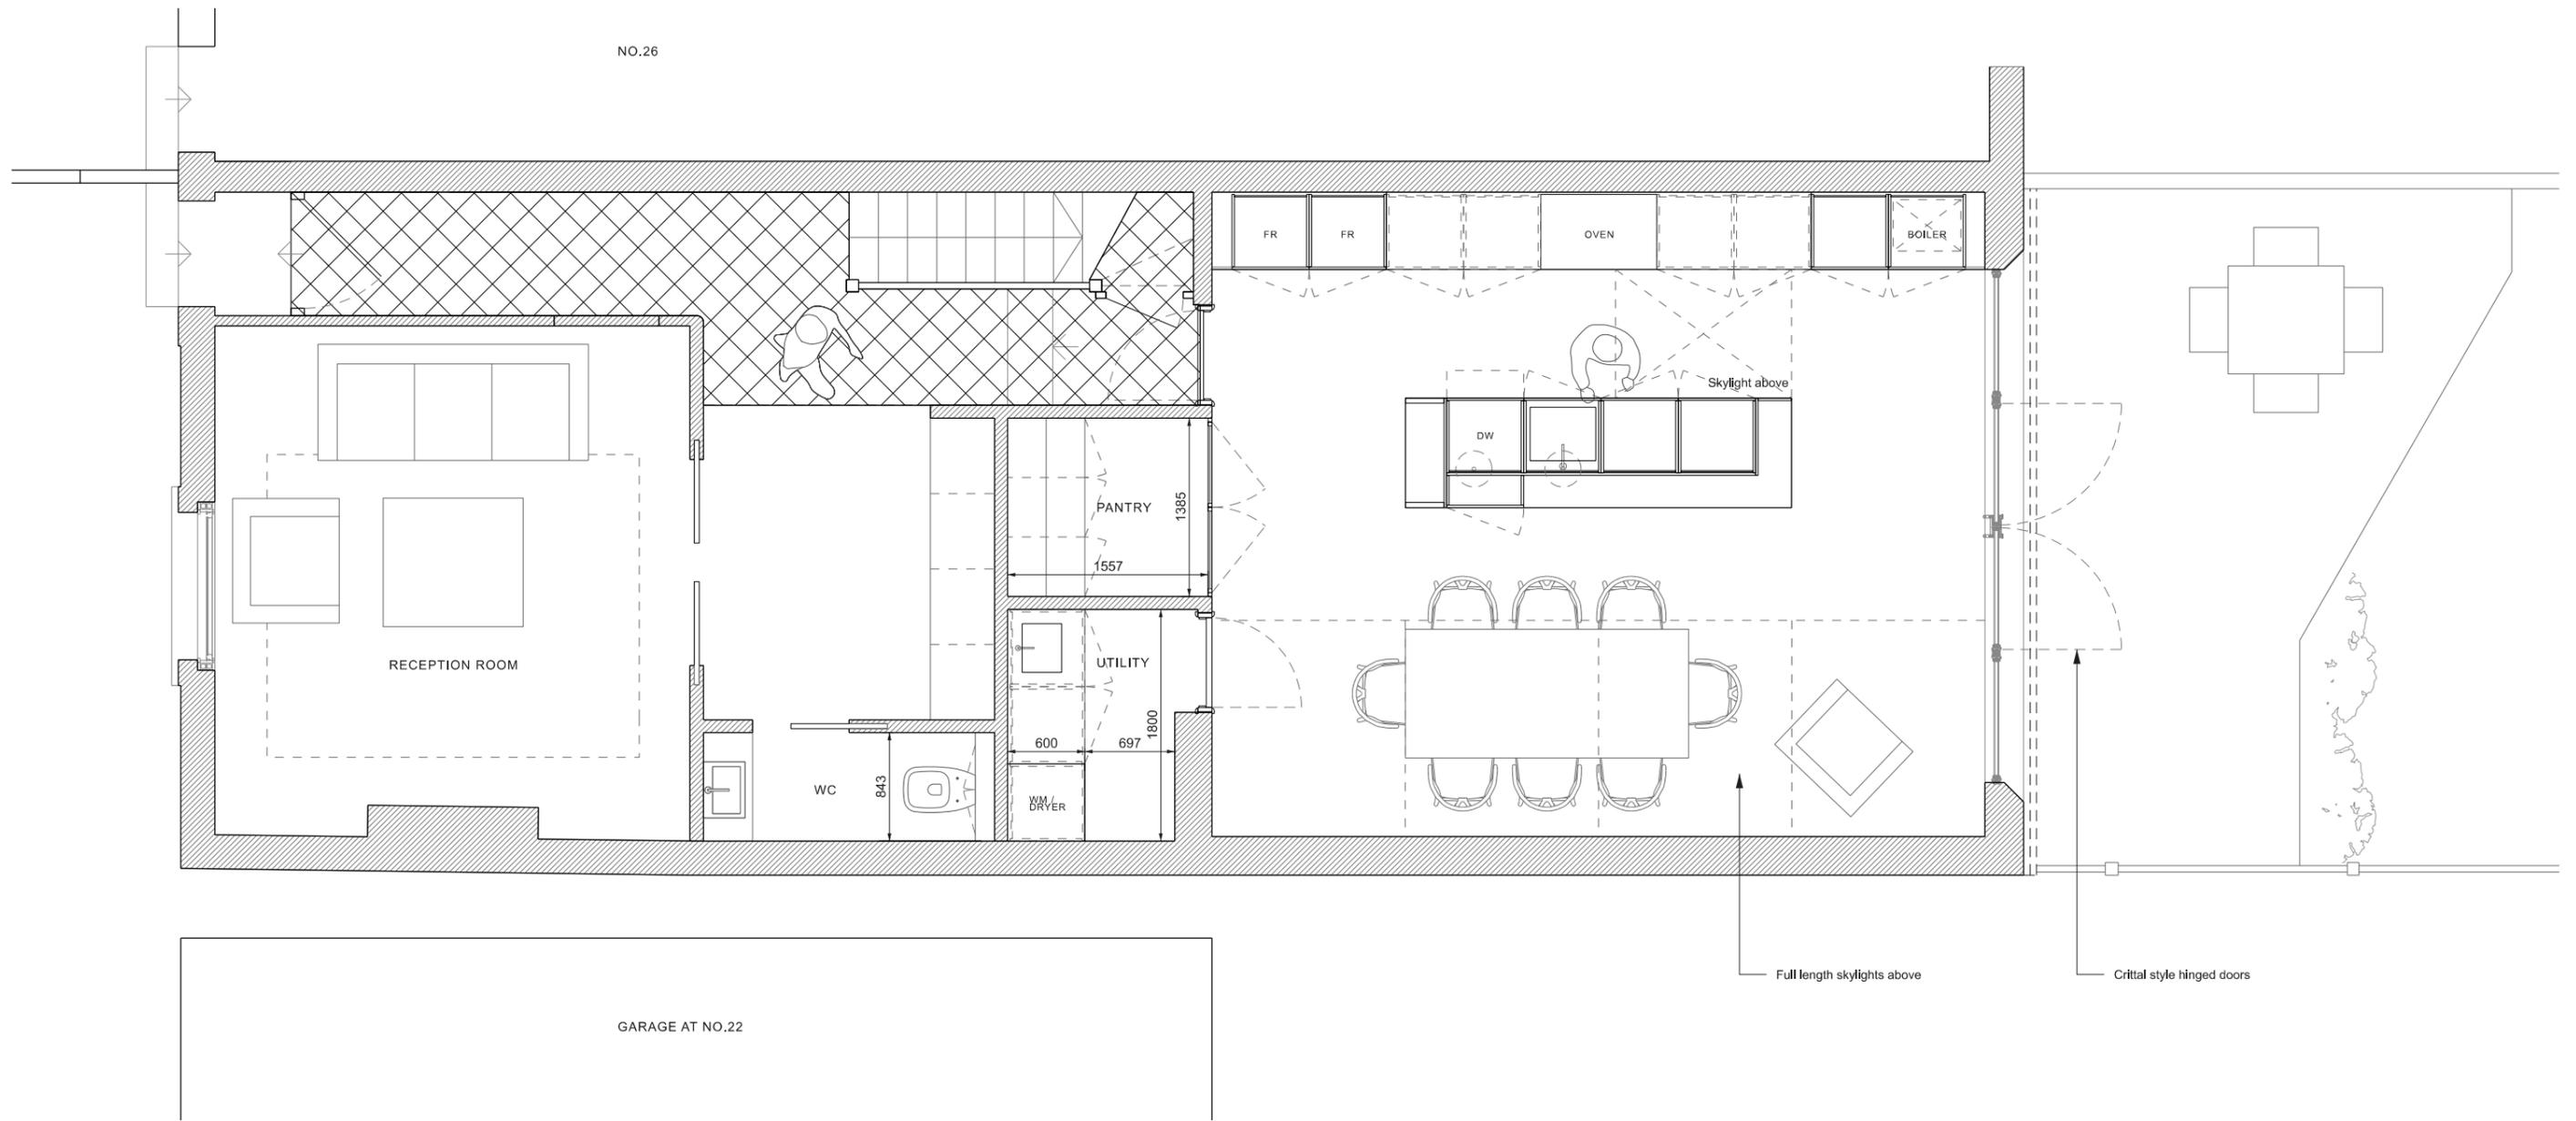

1. Unfigured dimensions to be checked.  
 2. Do not take from 1:1 drawing.  
 3. All dimensions to be checked on site before construction.  
 4. All references to drawings refer to the first drawing unless otherwise stated.  
 5. Dimensions are given in millimeters unless otherwise stated. Refer to the relevant drawing for details and callouts.  
 6. All work is to be in accordance with the applicable statutory regulations and to comply with all relevant codes of practice and European standards.

REVISION	DATE	CHK
-	-	-

PROJECT 24 VICTORIA ROAD  
 TITLE PROPOSED GROUND FLOOR PLAN  
 STATUS PLANNING  
 SCALE 1:50@A3  
 DATE 19.12.2022

Wood Architecture & Design Ltd  
 mwood.architecture@gmail.com  
 PROJECT DRAWING No. REVISION  
 043 P-100 -

