


NO. 143

NO. 145


NO. 147




PROPOSED STREET SCENE 1:100

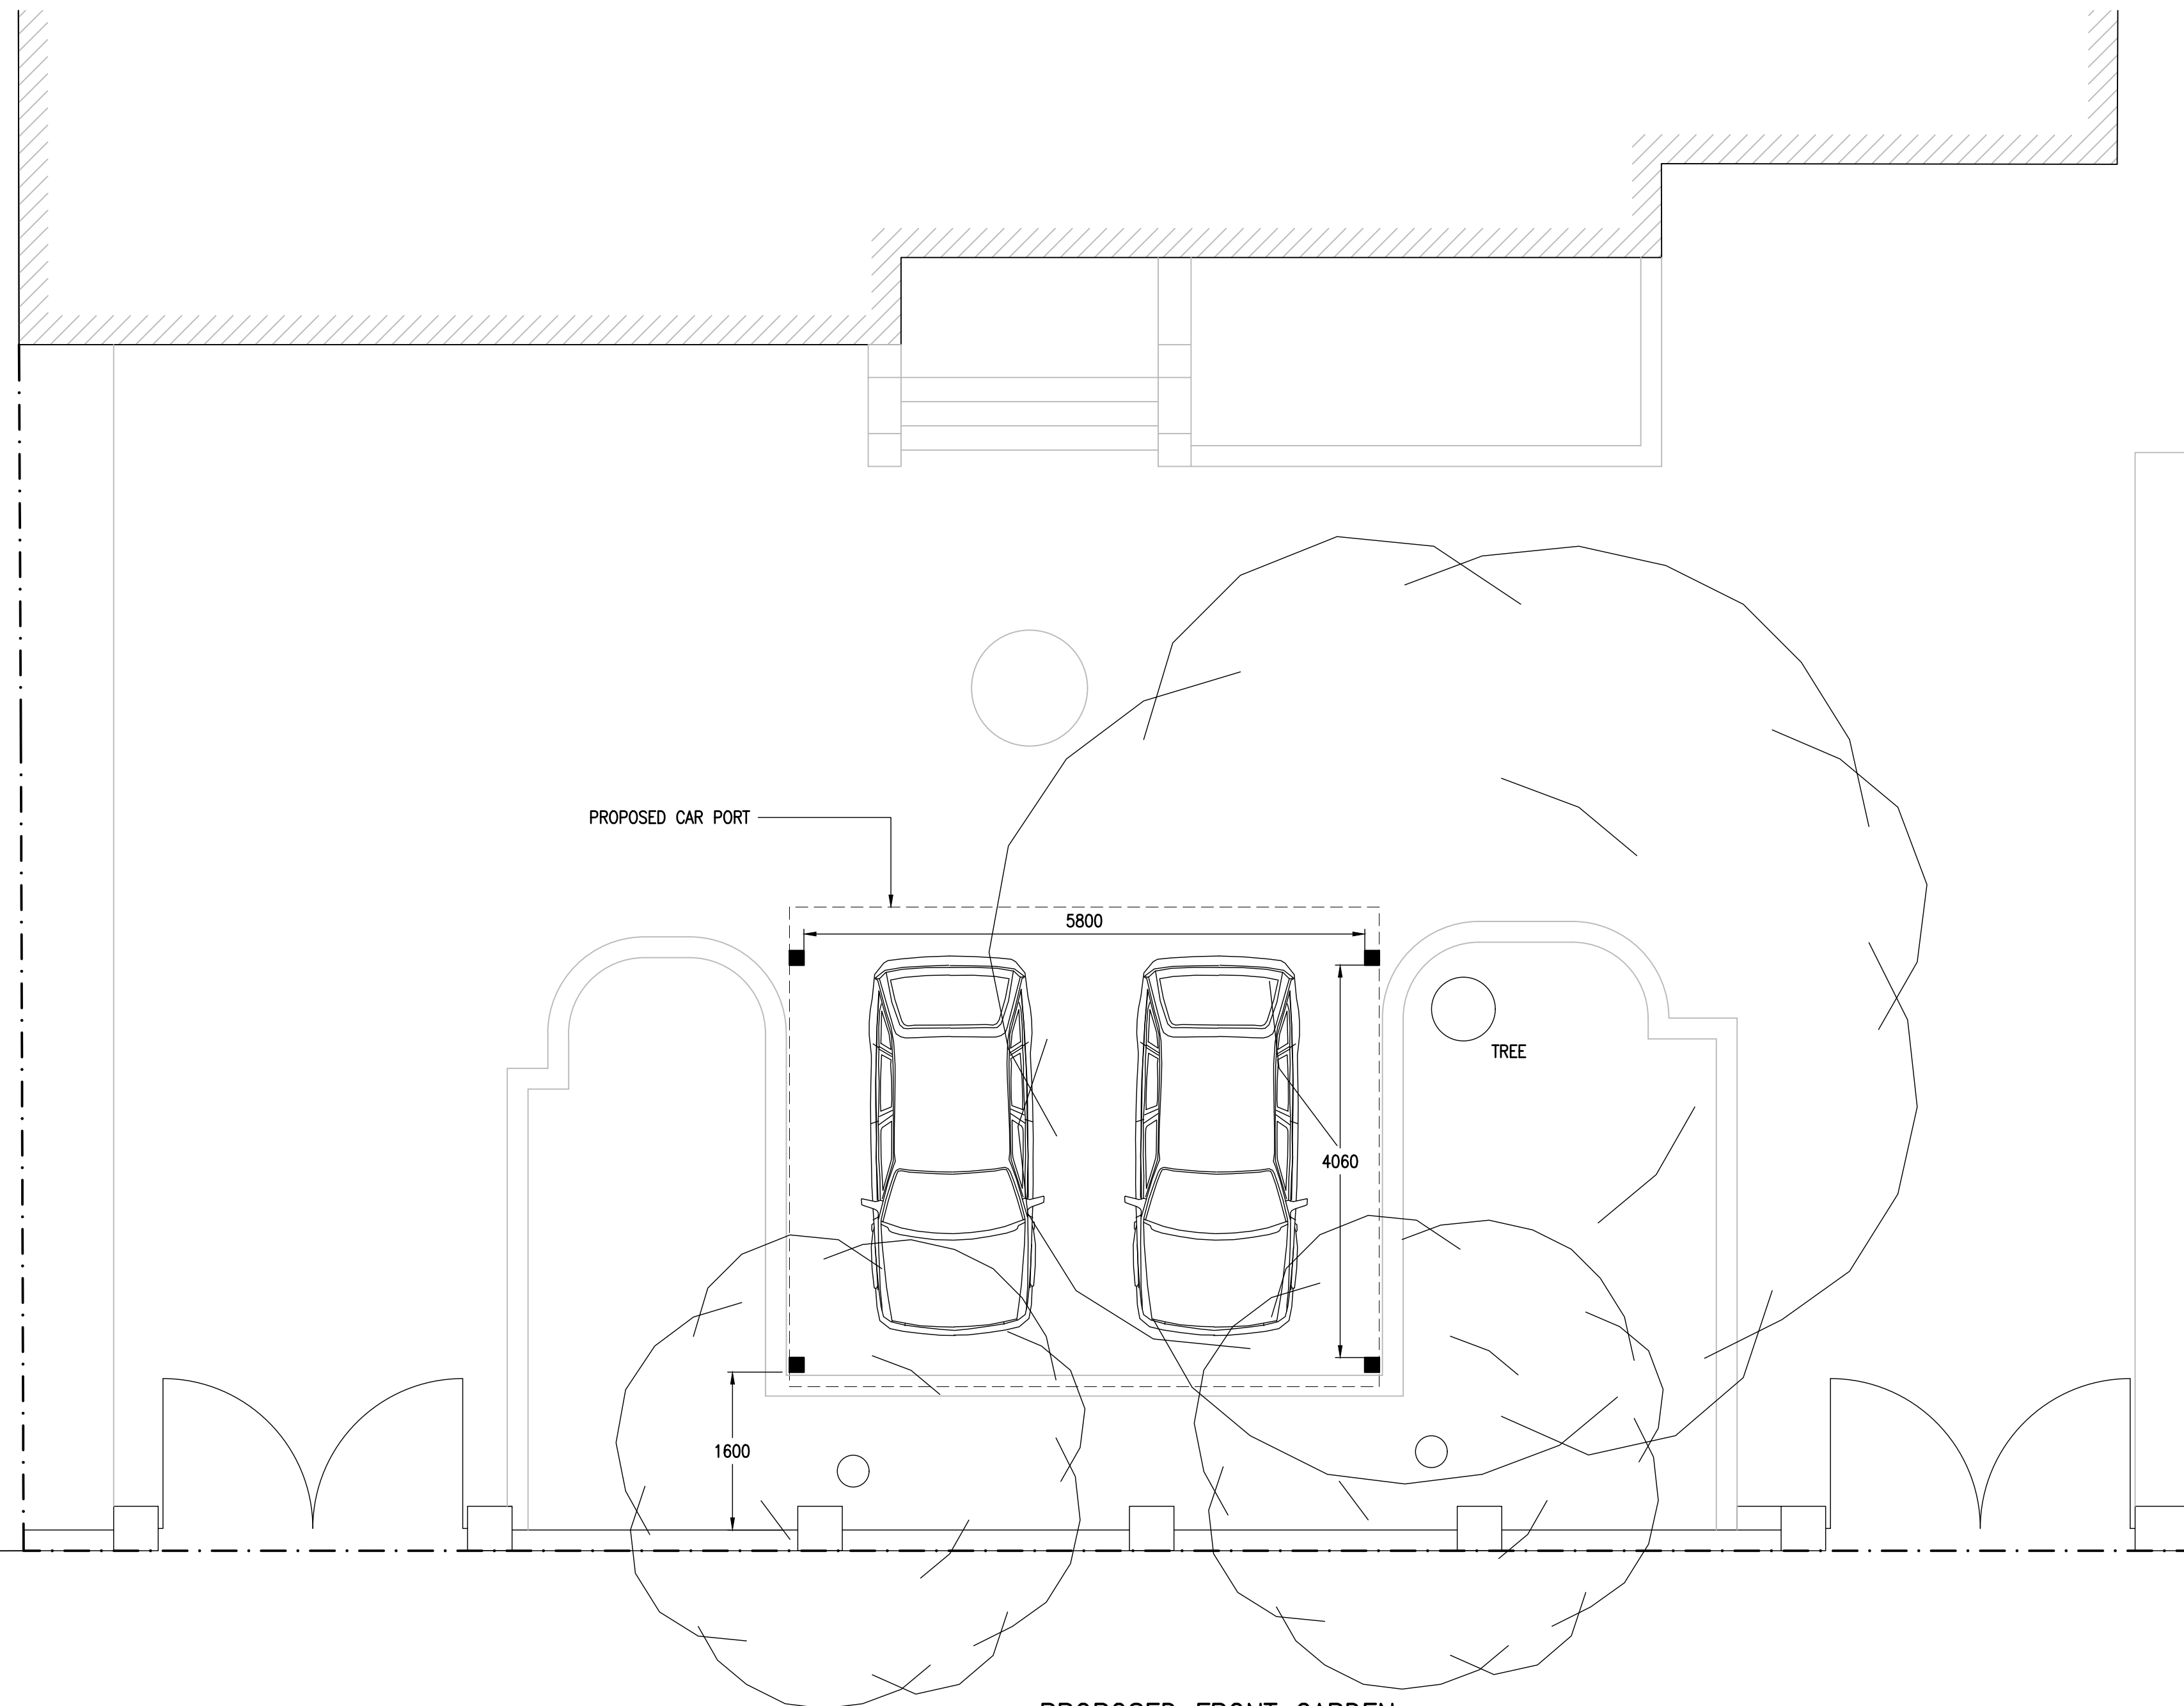


PROPOSED FRONT GARDEN 1:50

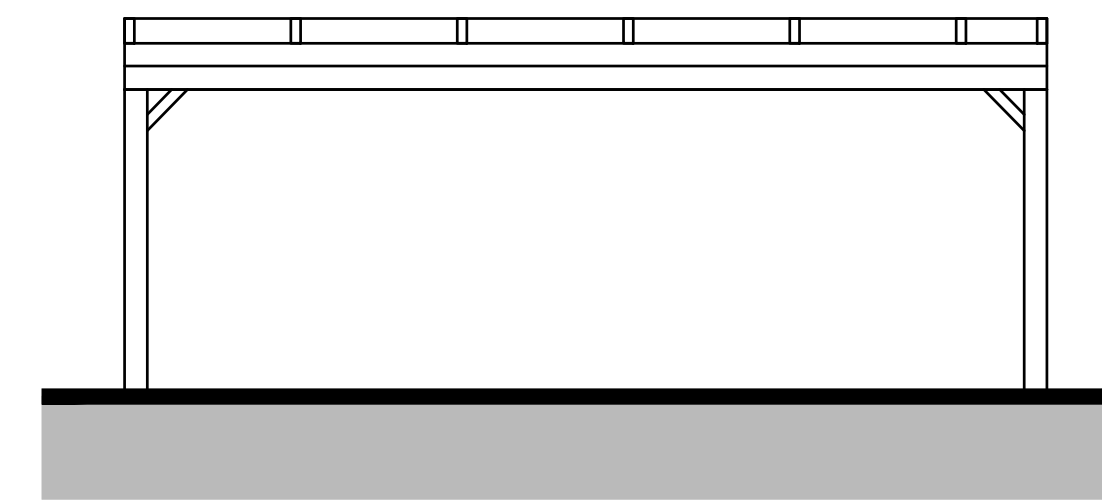


REAR ELEVATION 1:50

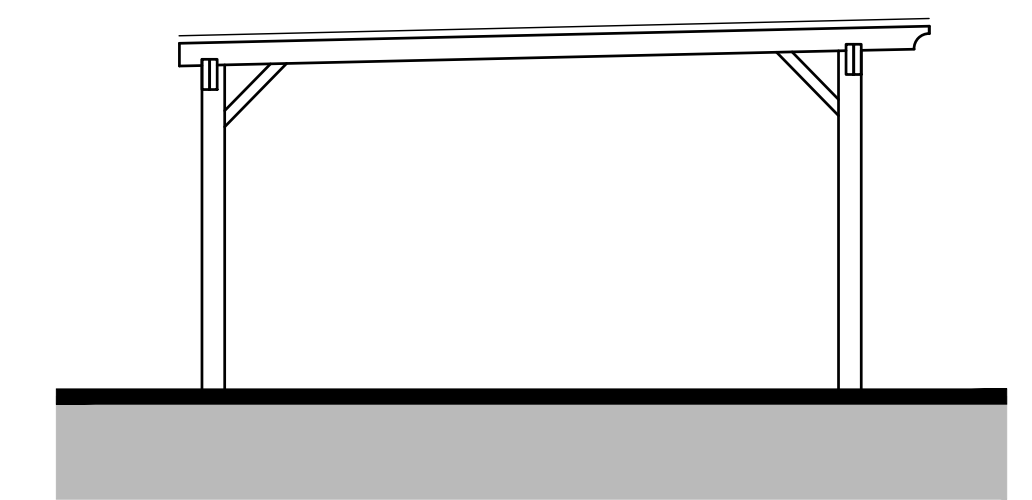


SIDE ELEVATION

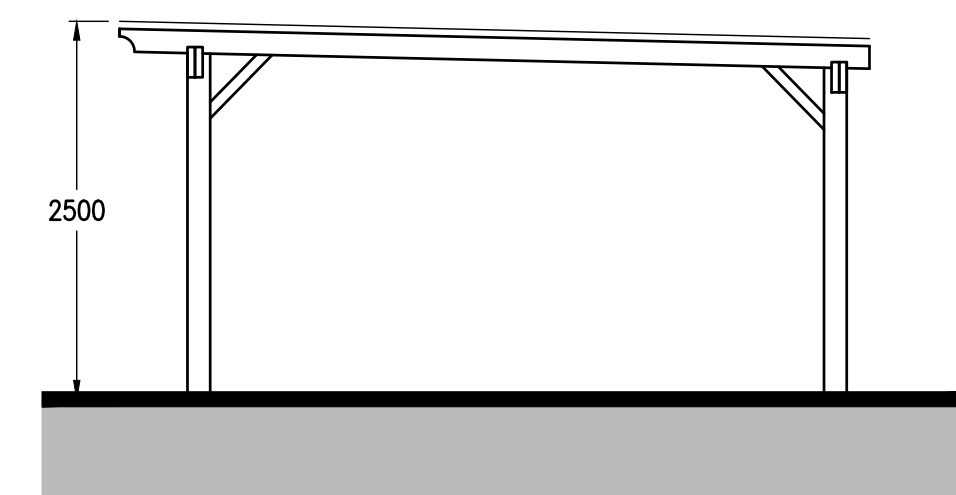

SIDE ELEVATION

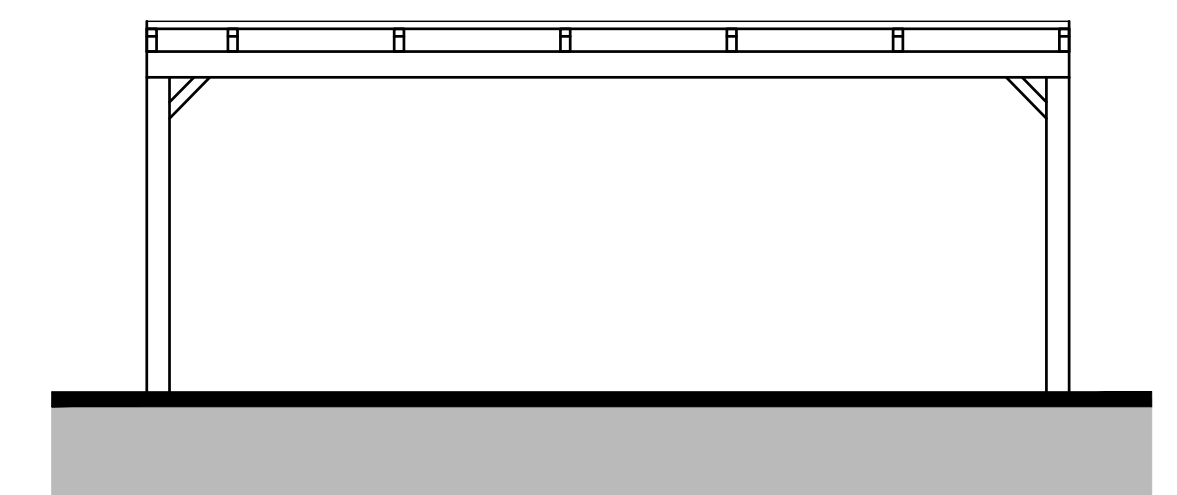

FRONT ELEVATION

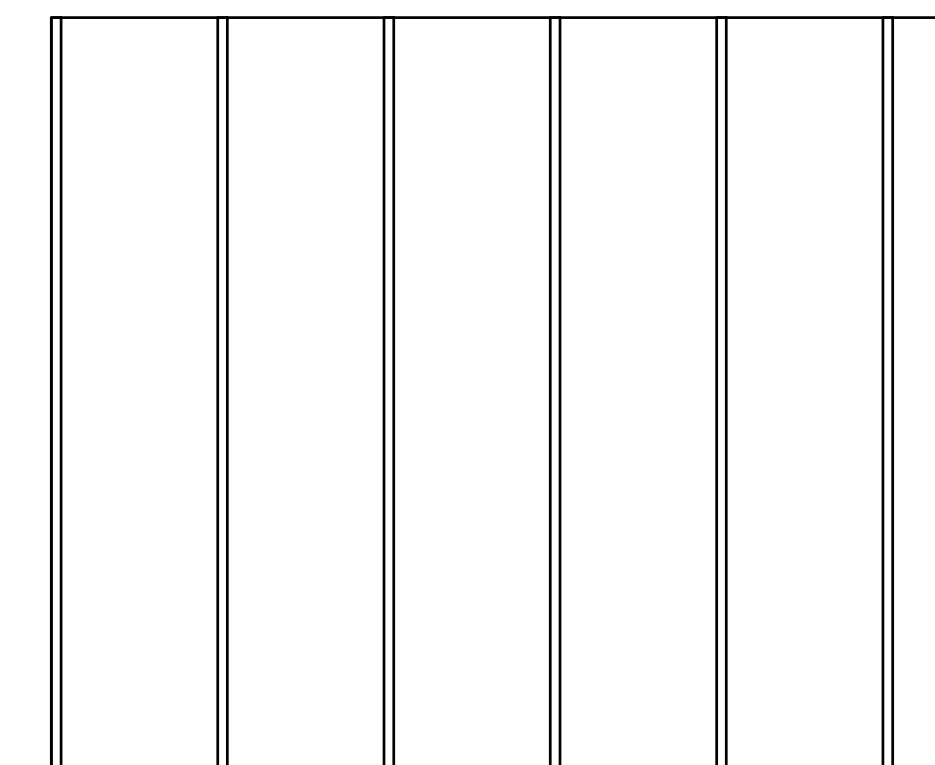

PROPOSED ROOF PLAN 1:50

ajt design services ltd
 9 queensway, sunbury-on-thames,
 middlesex. TW16 6HA
 t: 01932 782943
 m: 07973 419204
 e: rob@ajt-design.co.uk
 www: ajt-design.co.uk

PLANNING ISSUE

Address
145 FAIRFAX ROAD,
TEDDINGTON
TW11 9BU

Title
PROPOSED CARPORT

Drg. No. **FR/145/02**

Revision:

Scale : 1:50 & 1:100 @ A1

Date: FEB. '23

