



SECTION A-A

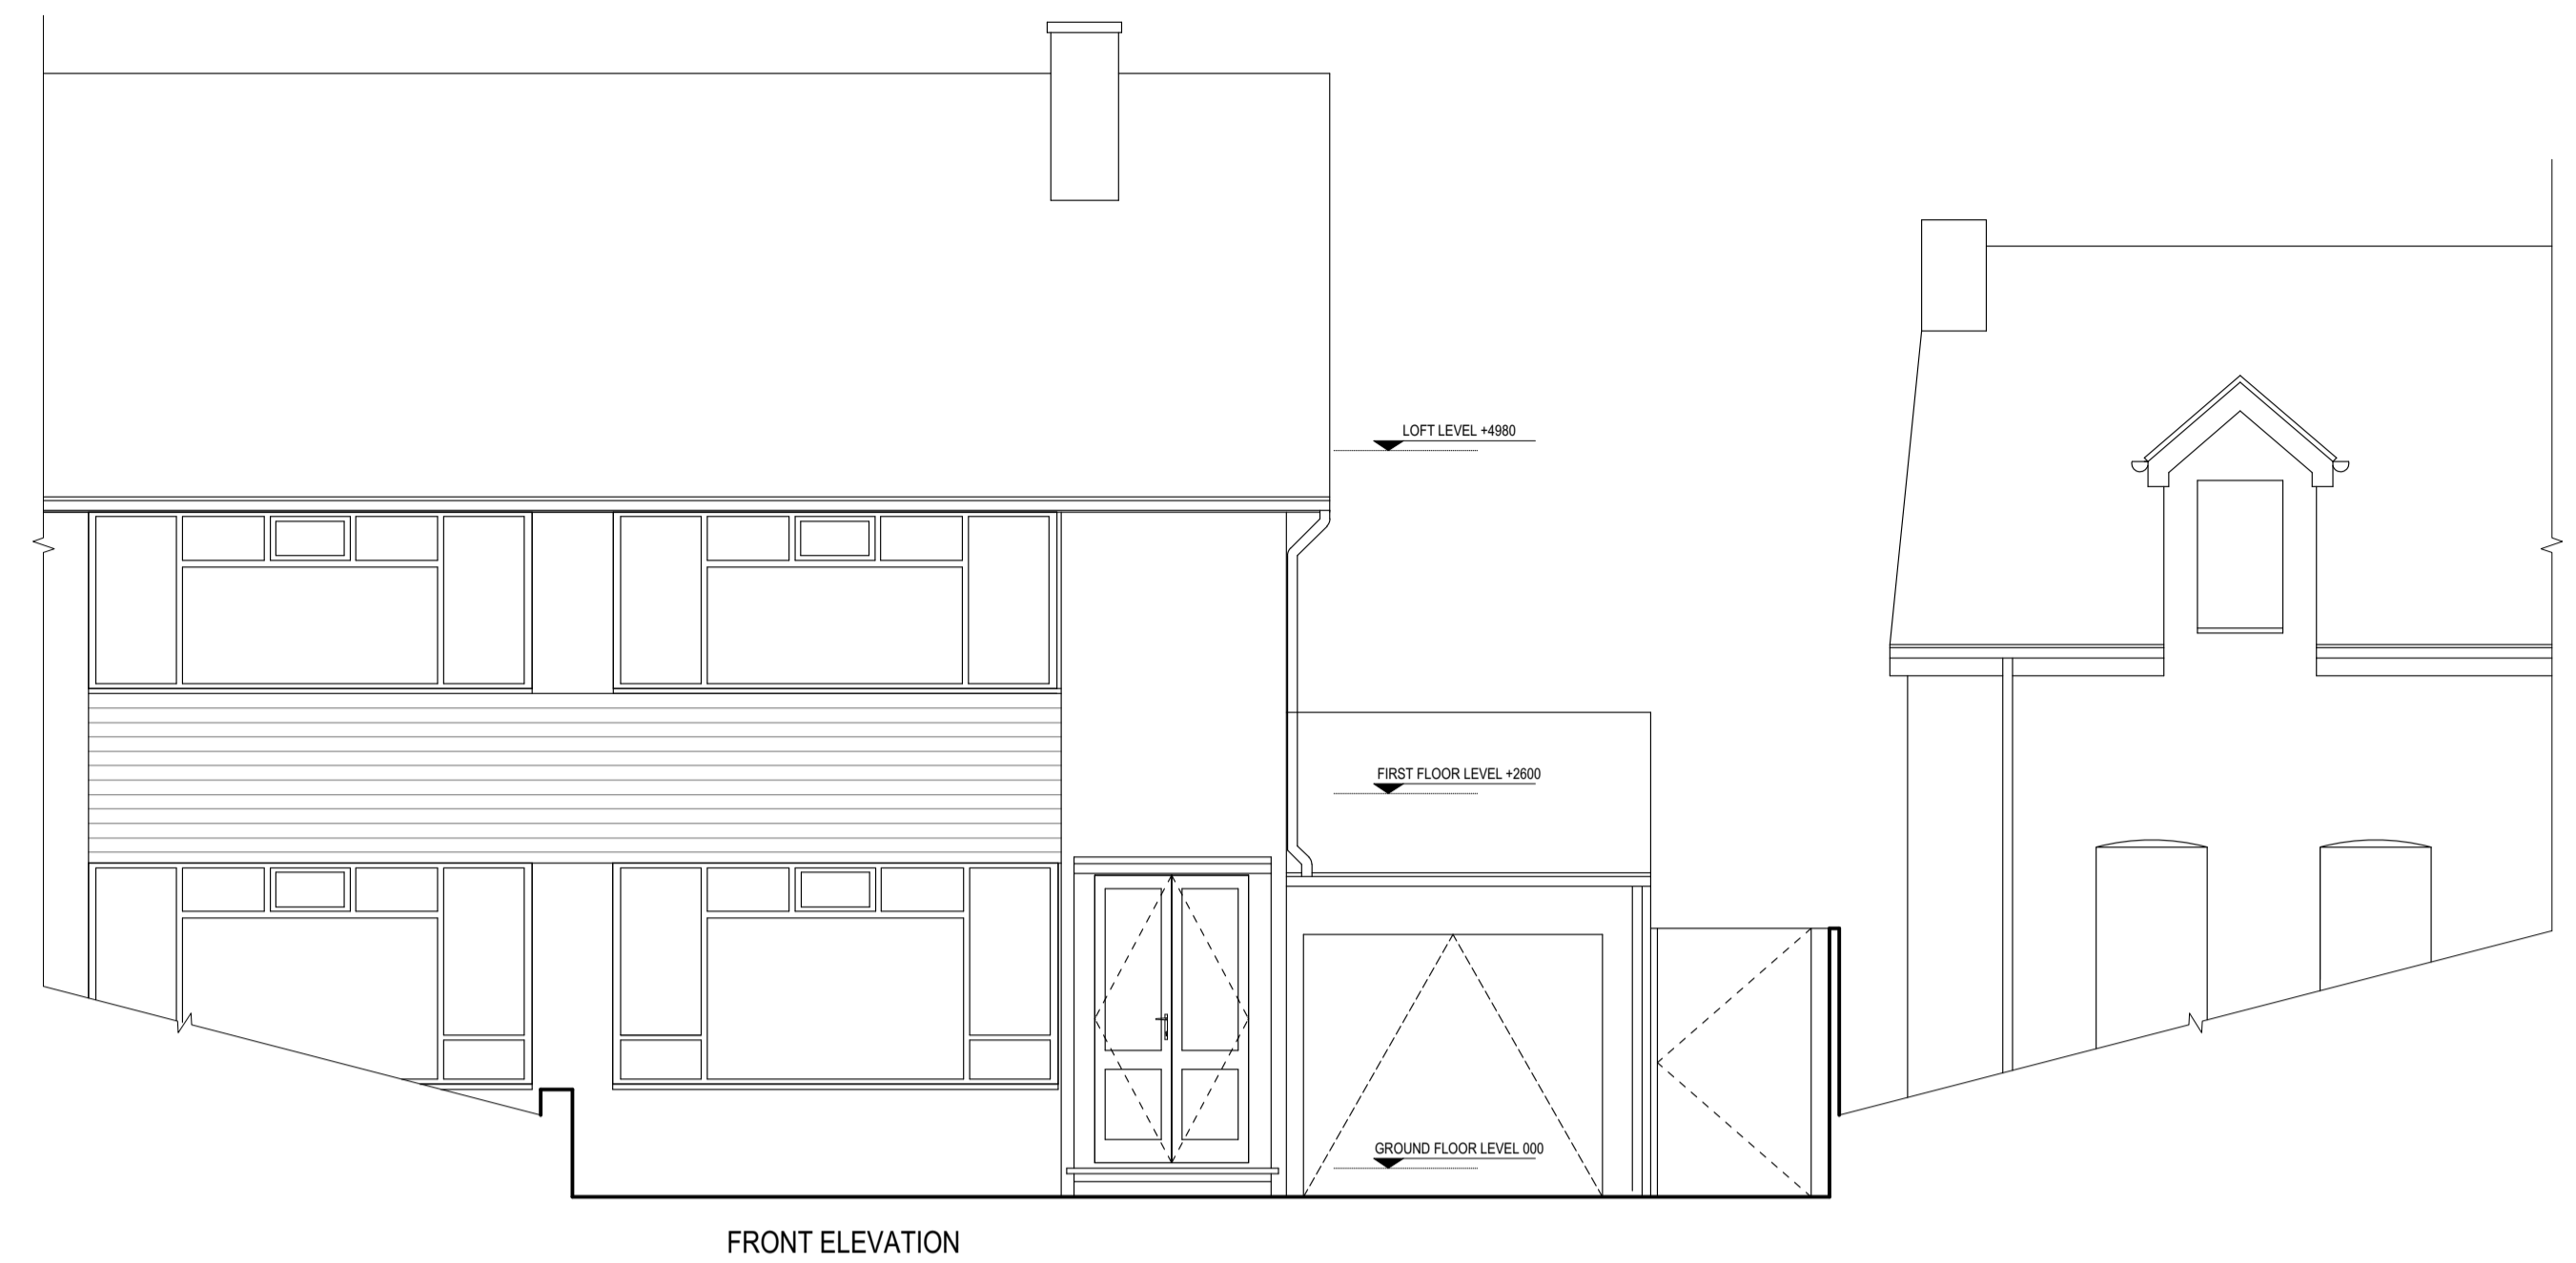


FRONT ELEVATION

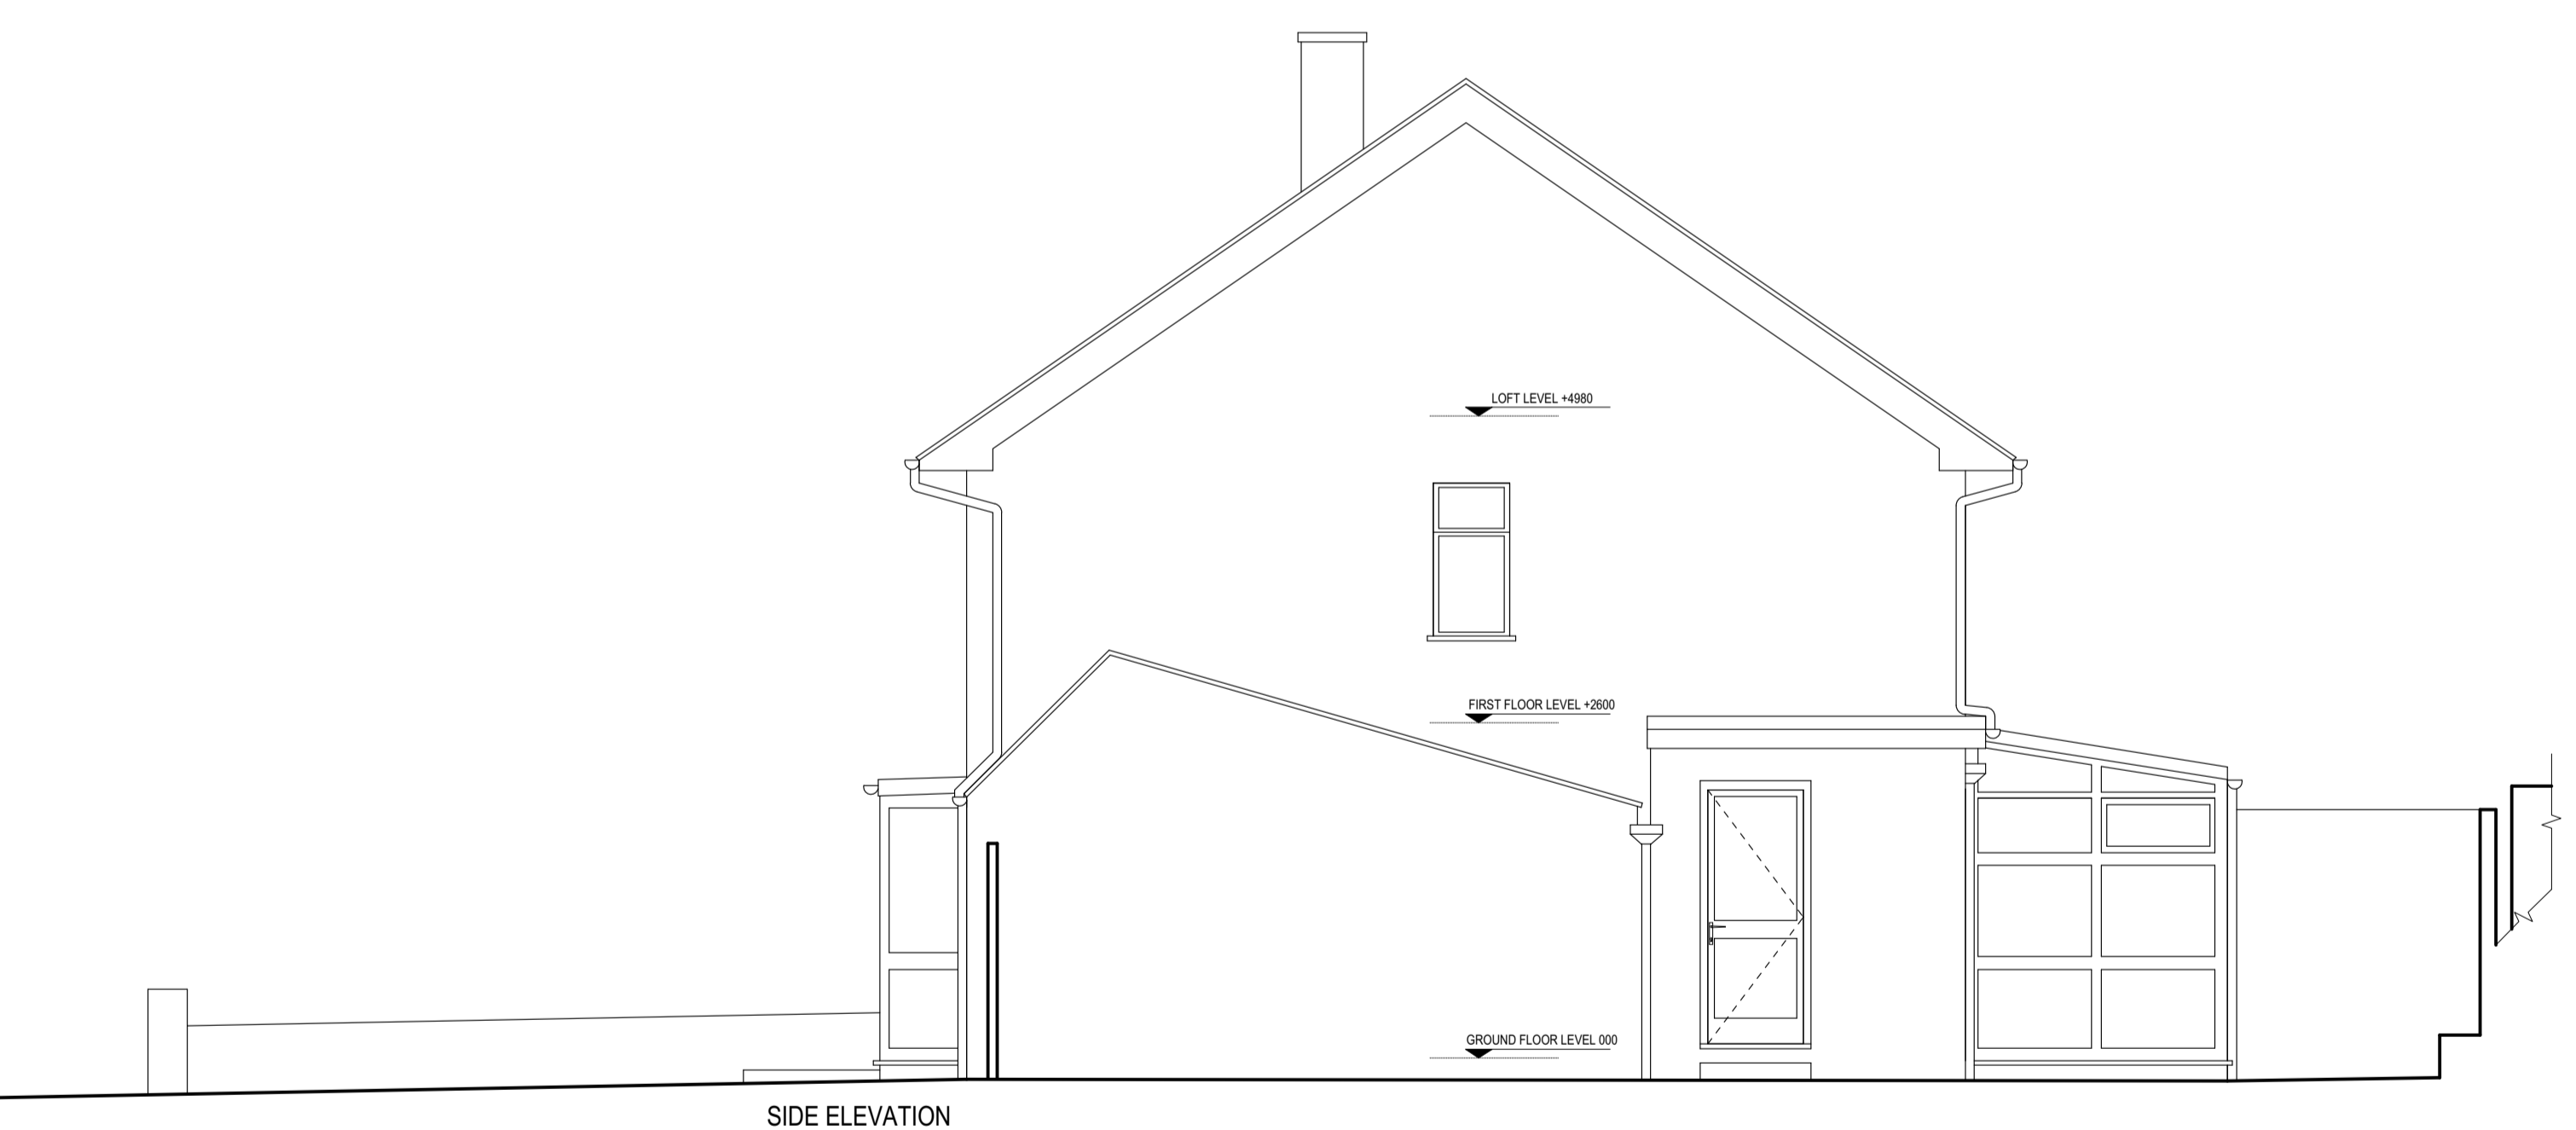

SIDE ELEVATION



REAR ELEVATION

 

<p>Note: Every effort is made to identify all visible above ground features, however it should be borne in mind that there may be items obscured at the time of survey</p> <p>Datum Details: Grid Datum: Arbitrary Level Datum: Arbitrary All levels refer to DATUM LEVEL (FFL ±0.000)</p> <p>BASE POINT</p>	<p>LEGEND</p> <p>Sill Height SH Opening Height OH Ceiling Height C Beam Height BH Finished Floor Level RFL Rain Water Pipe RWP Soil Vent Pipe SVPP Cover Level CL</p> <p>Step UP150 Staircase / Stairwell UP Ceiling Fall FALL30 Surface Fall FALL0 Roof Fall FALL20 Elevation Height ±2.000m X 400 CL DATUM LEVEL</p>	<p>Drawing name: EXISTING: SECTION & ELEVATIONS</p> <p>Date: OCTOBER 22 Job no: S095-22 Drawing no: D-02</p> <p>Scale: 1:50 @ A1 Surveyed by: RDI/AC Checked by: BB</p> <p>Project name: 2 Park Lane Teddington TW11 0JA</p>	<p>GeoTop Surveys & Civil Engineering Solutions</p> <p>14 Woodbury Gardens London SE12 0ED Tel: 020 3624 2574 078 4654 4508 www.geotop.co.uk</p>