



PROPOSED LOFT PLAN LAYOUT (UNCHANGED)

SCALE 1:100

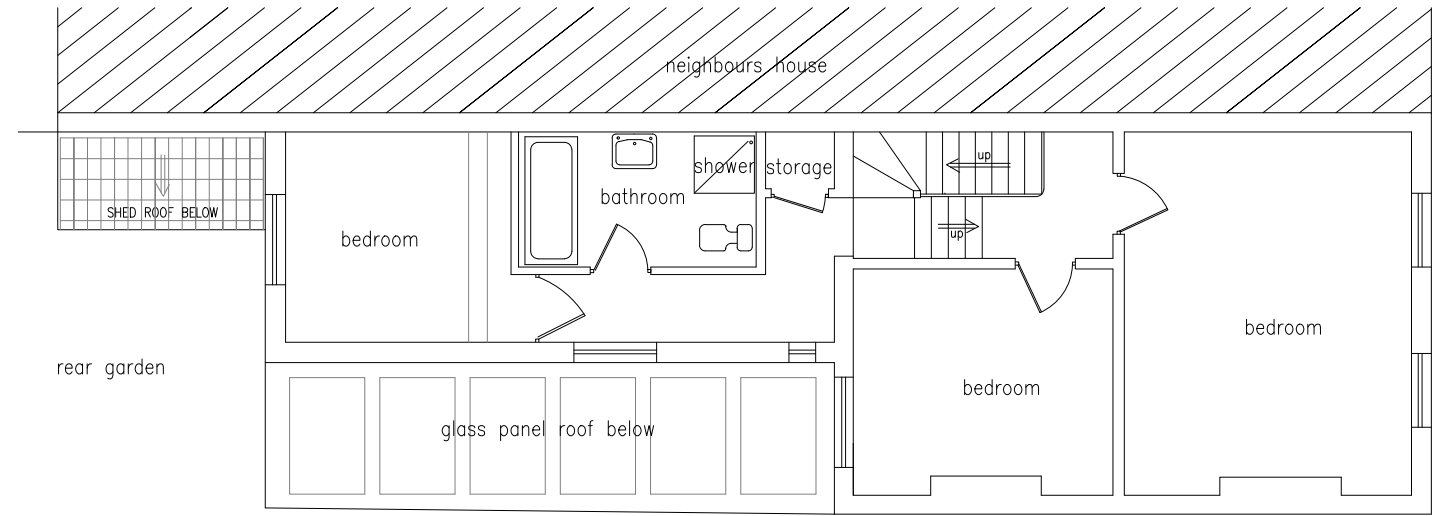


PROPOSED 1st FLOOR PLAN LAYOUT

SCALE 1:100

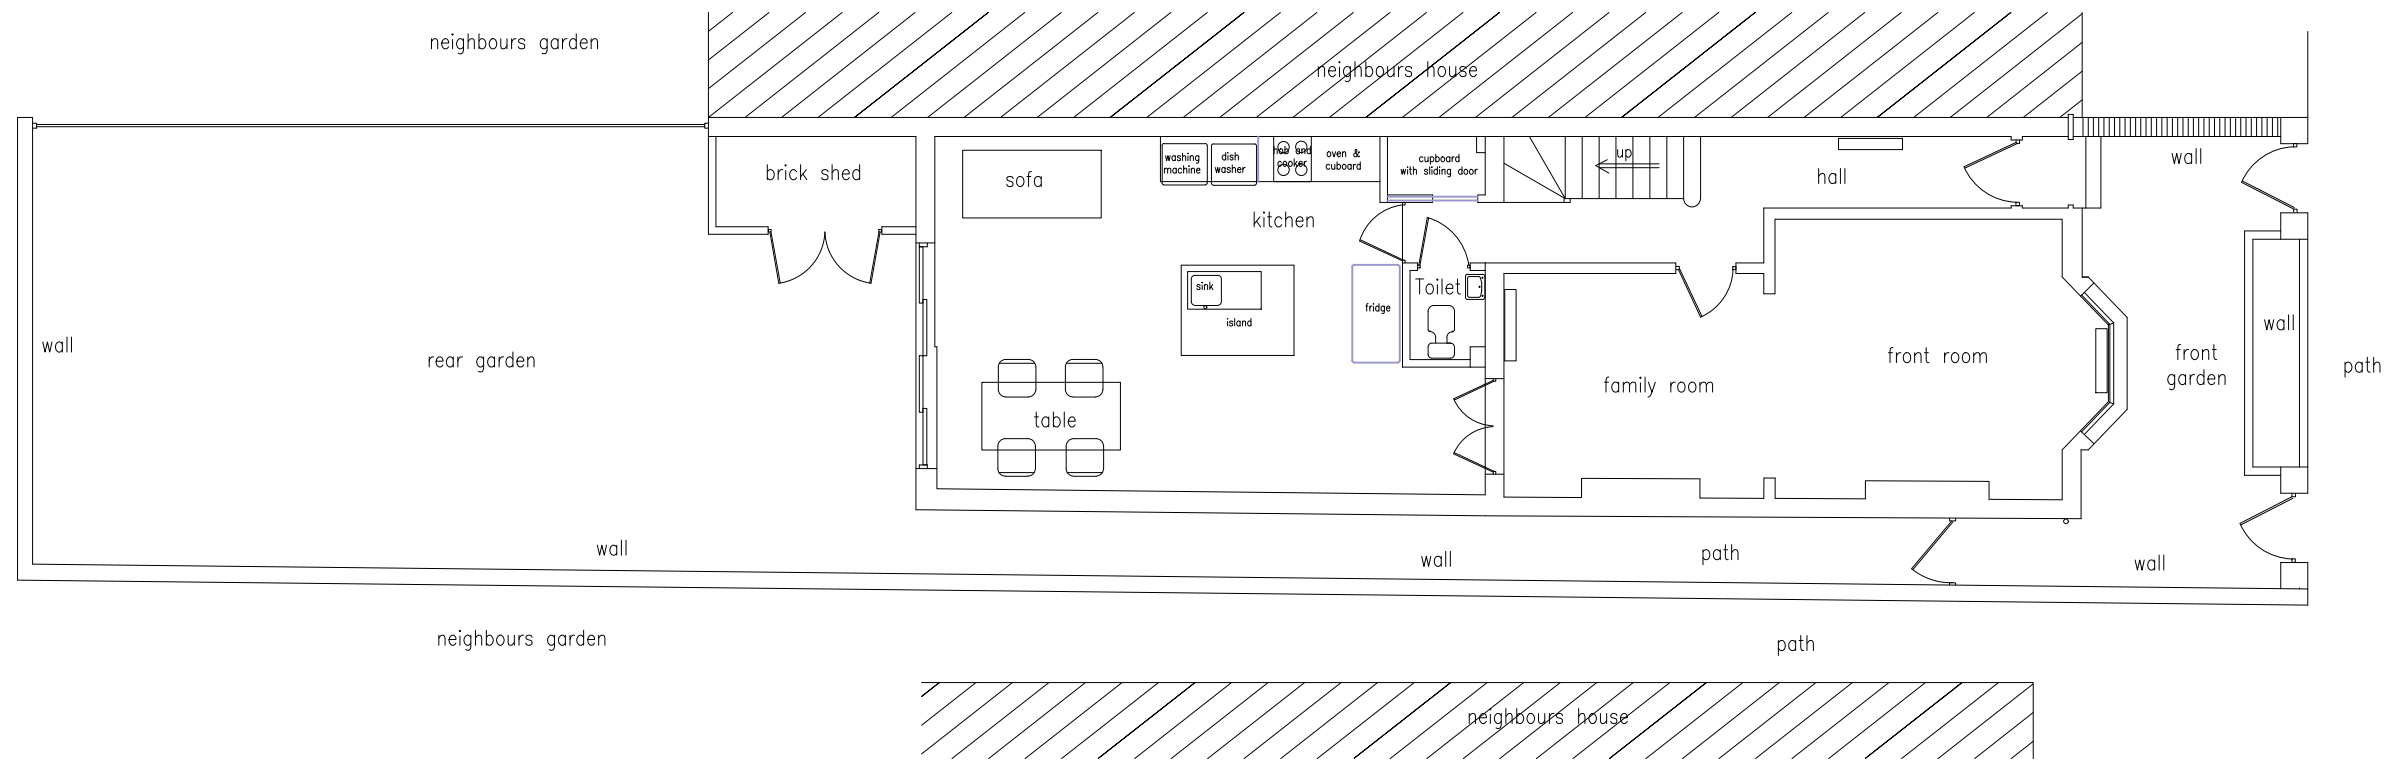

PROPOSED GROUND FLOOR PLAN LAYOUT

SCALE 1:100

 

1 : 100

NOTES:

rev	description	by	date	chk'd	auth



© copyright reserved

client	title Proposed Extension Plan Views Proposed				
project	size A3	original scale	designed/drawn nrh/mas date 19/09/22	checked nrh date 19/09/22	authorised nrh date 19/09/22
50 Church Road Teddington	status D	drawing number NRH/50CR/103	rev B		