
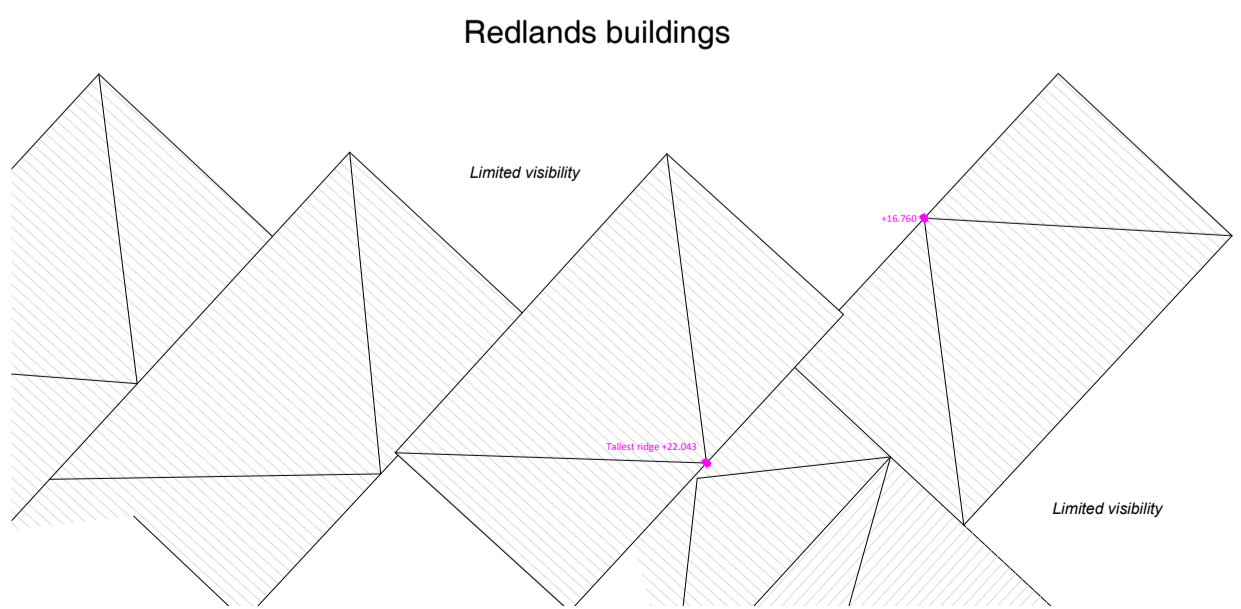


KEY

	Manhole
	Drain
	Ground level
	Roof level
	Tree height

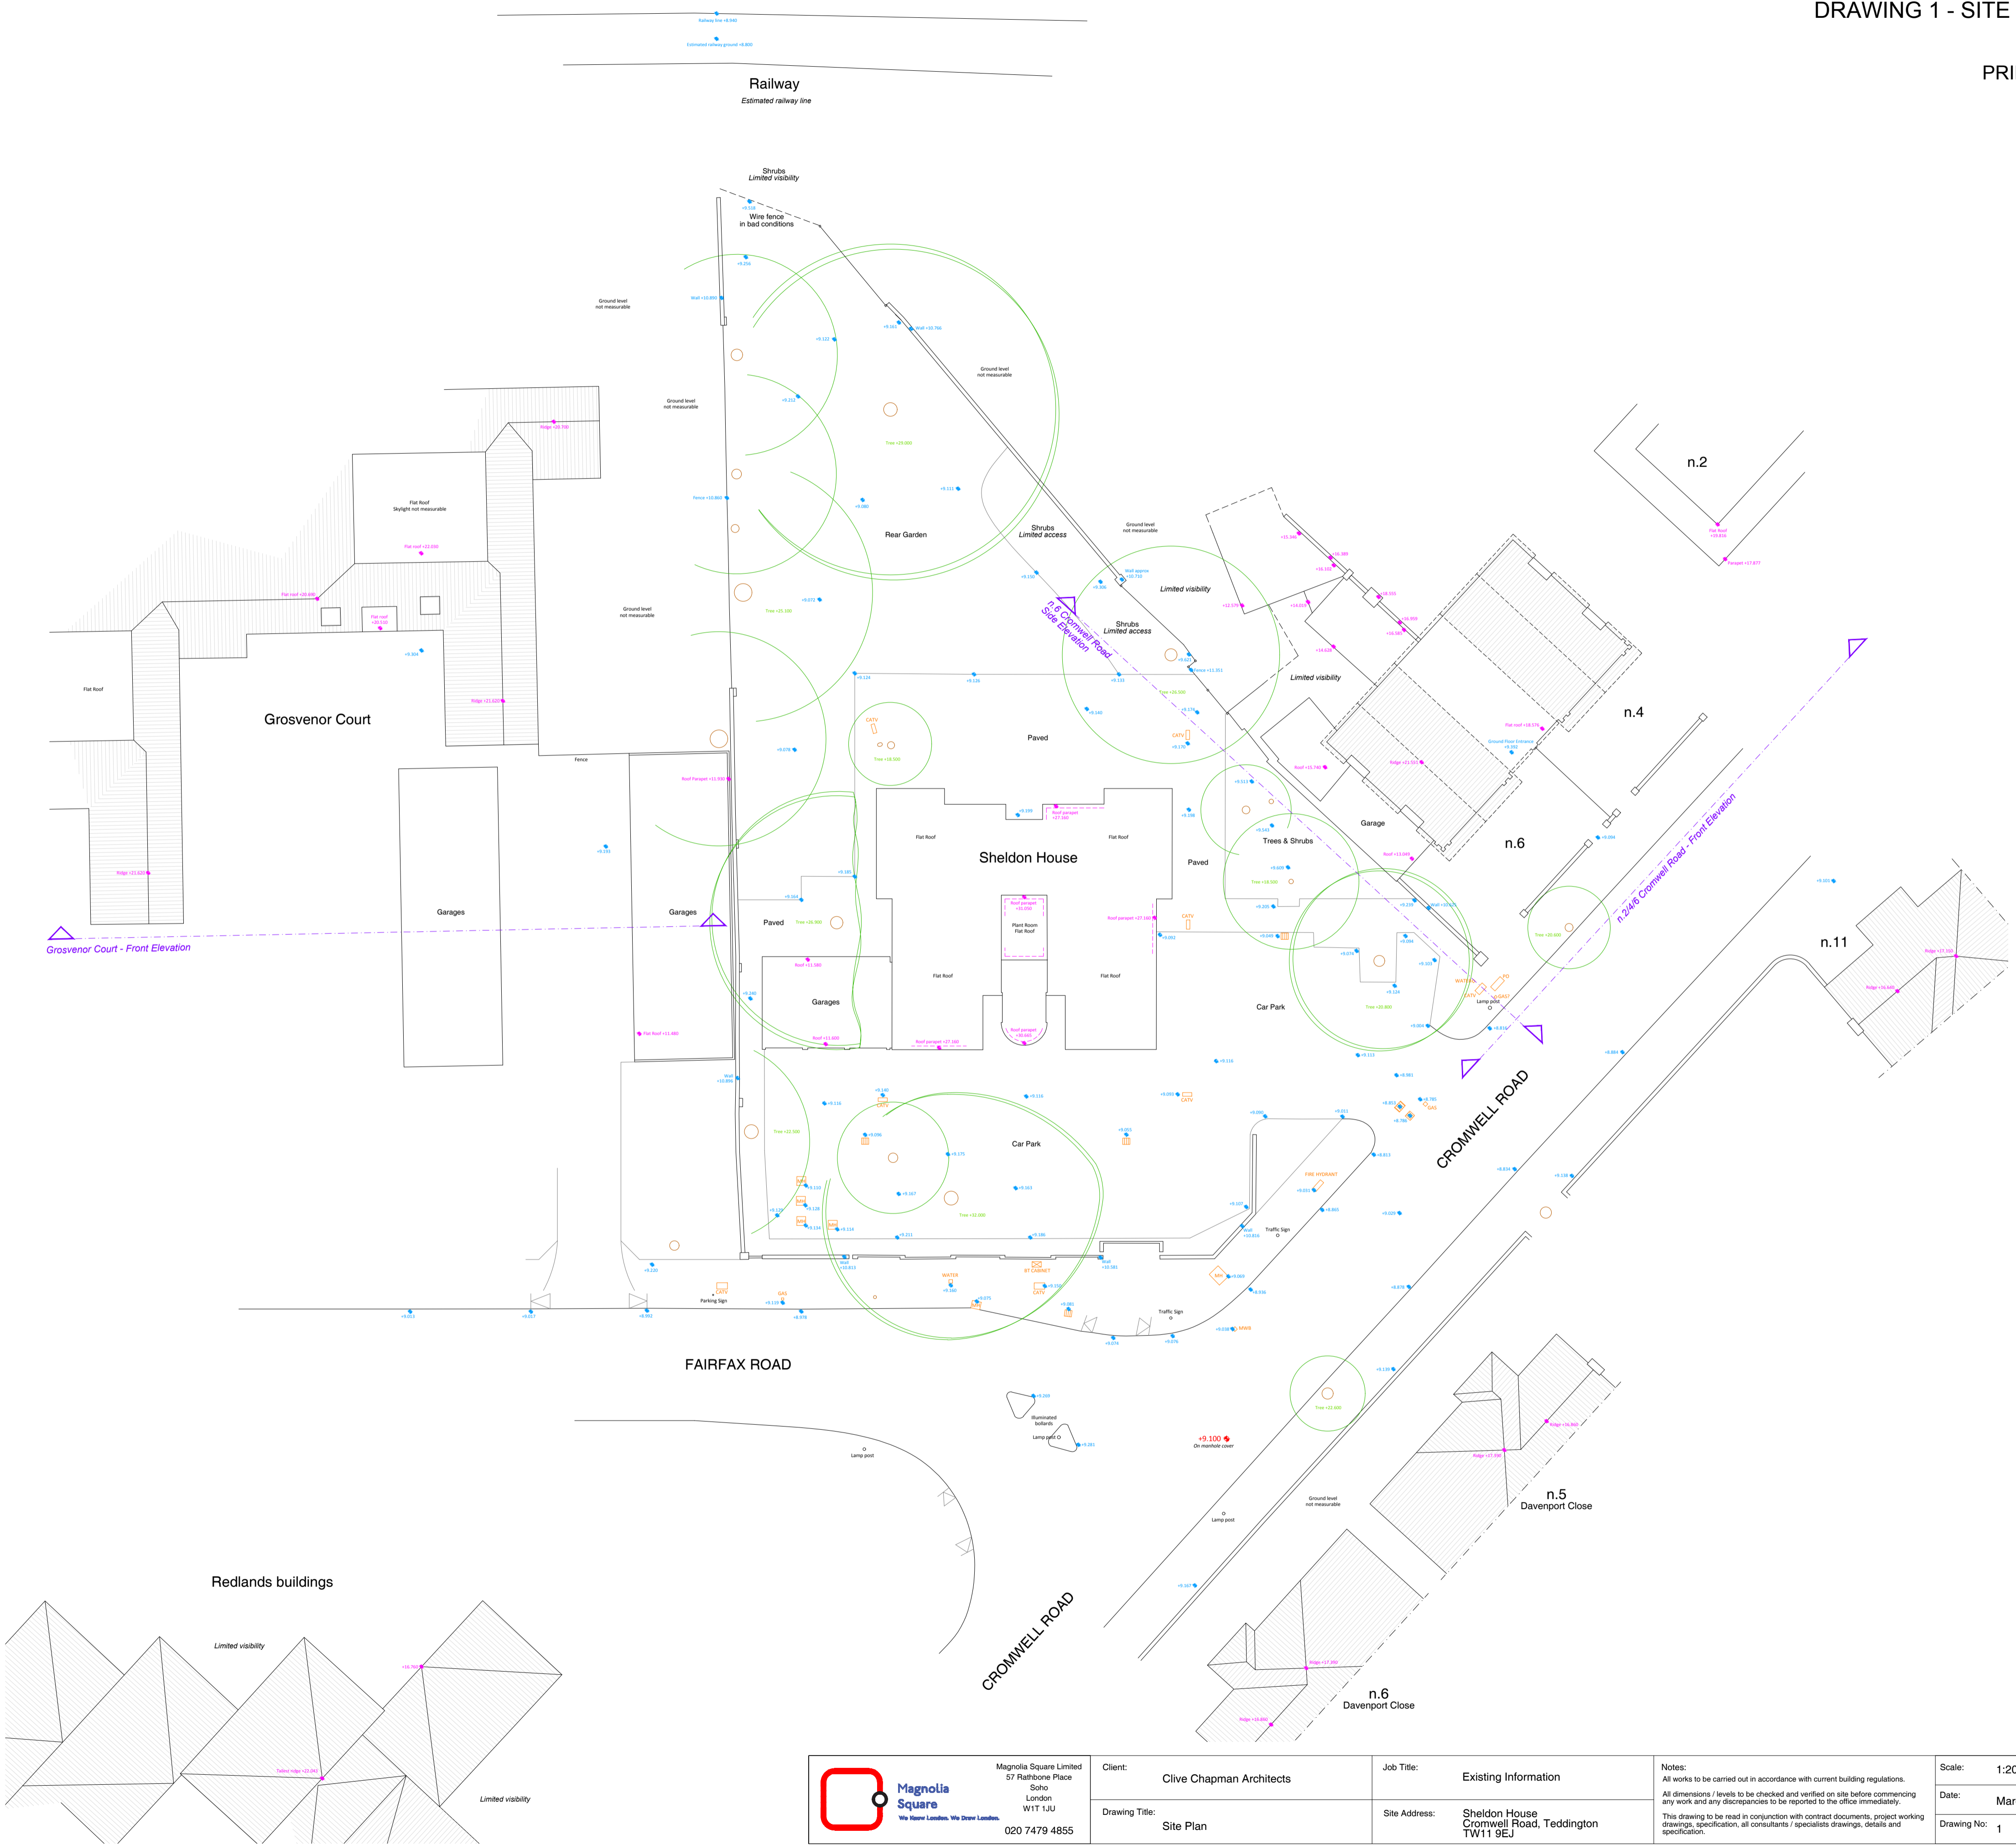

<p>Magnolia Square Limited 57 Rathbone Place Soho London W1T 1JU 020 7479 4855</p>	Client: Clive Chapman Architects	Job Title: Existing Information	<p>Notes: All works to be carried out in accordance with current building regulations. All dimensions / levels to be checked and verified on site before commencing any work and any discrepancies to be reported to the office immediately. This drawing to be read in conjunction with contract documents, project working drawings, specification, all consultants / specialists drawings, details and specification.</p>	Scale: 1:200@A1	Drawn: MZ
	Drawing Title: Site Plan	Site Address: Sheldon House Cromwell Road, Teddington TW11 9EJ		Date: March 2021	Job No: 21100
			Drawing No: 1	Rev:	