


 Out of Scope



EXISTING FIRST FLOOR PLAN

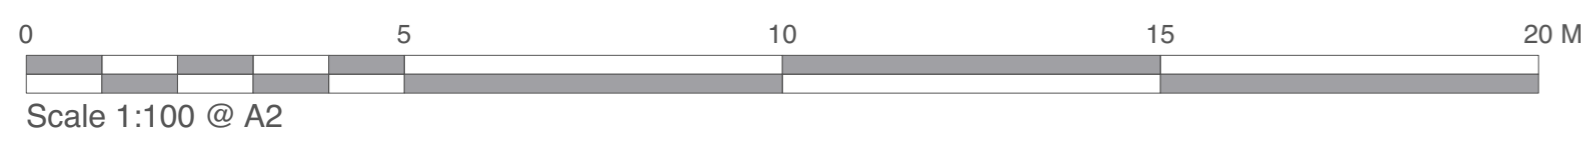

Chartered Architects  
Chartered Building Surveyors  
Interior Designers  
CDM Services

Suite 3, Sandford House,  
1b Claremont Road,  
Teddington, TW11 8DH  
+44 (0)20 8943 5300  
www.kendallkingscott.co.uk

Project  
**L & M Blocks  
Computer Suite Refurbishment**

Client  
**SMUL - St Mary's University London**

Scale Paper Size Filename  
**1:100 ISO A2 220896 - M Block\_Room  
Layout.vwx**

P2 31/03/2023 JI MM Planning  
P1 17/03/2023 JI MM Tender  
Rev Date By Ap Note

Drawing Title  
**Existing First Floor Plan**

Project Number	Drawing Number	Revision
<b>220896-1201</b>		<b>P2</b>

Date	Drawn	Checked	Purpose/Status
<b>21/11/2022</b>	<b>ML</b>	<b>MM</b>	<b>PLANNING</b>

Check all dimensions and levels on site

Only to be used on the site for which designed. The electronic transmission of design information contained in this drawing is carried out entirely at the User's risk and Kendall Kingscott Ltd. will have no liability for any errors or inaccuracies arising therefrom. The production of amended or updated information from the said design information by the User is entirely the responsibility of the User and Kendall Kingscott Ltd. shall have no responsibility in respect thereof whatsoever.