


EXISTING GROUND FLOOR PLAN
SCALE 1:50



EXISTING FIRST FLOOR PLAN
SCALE 1:50

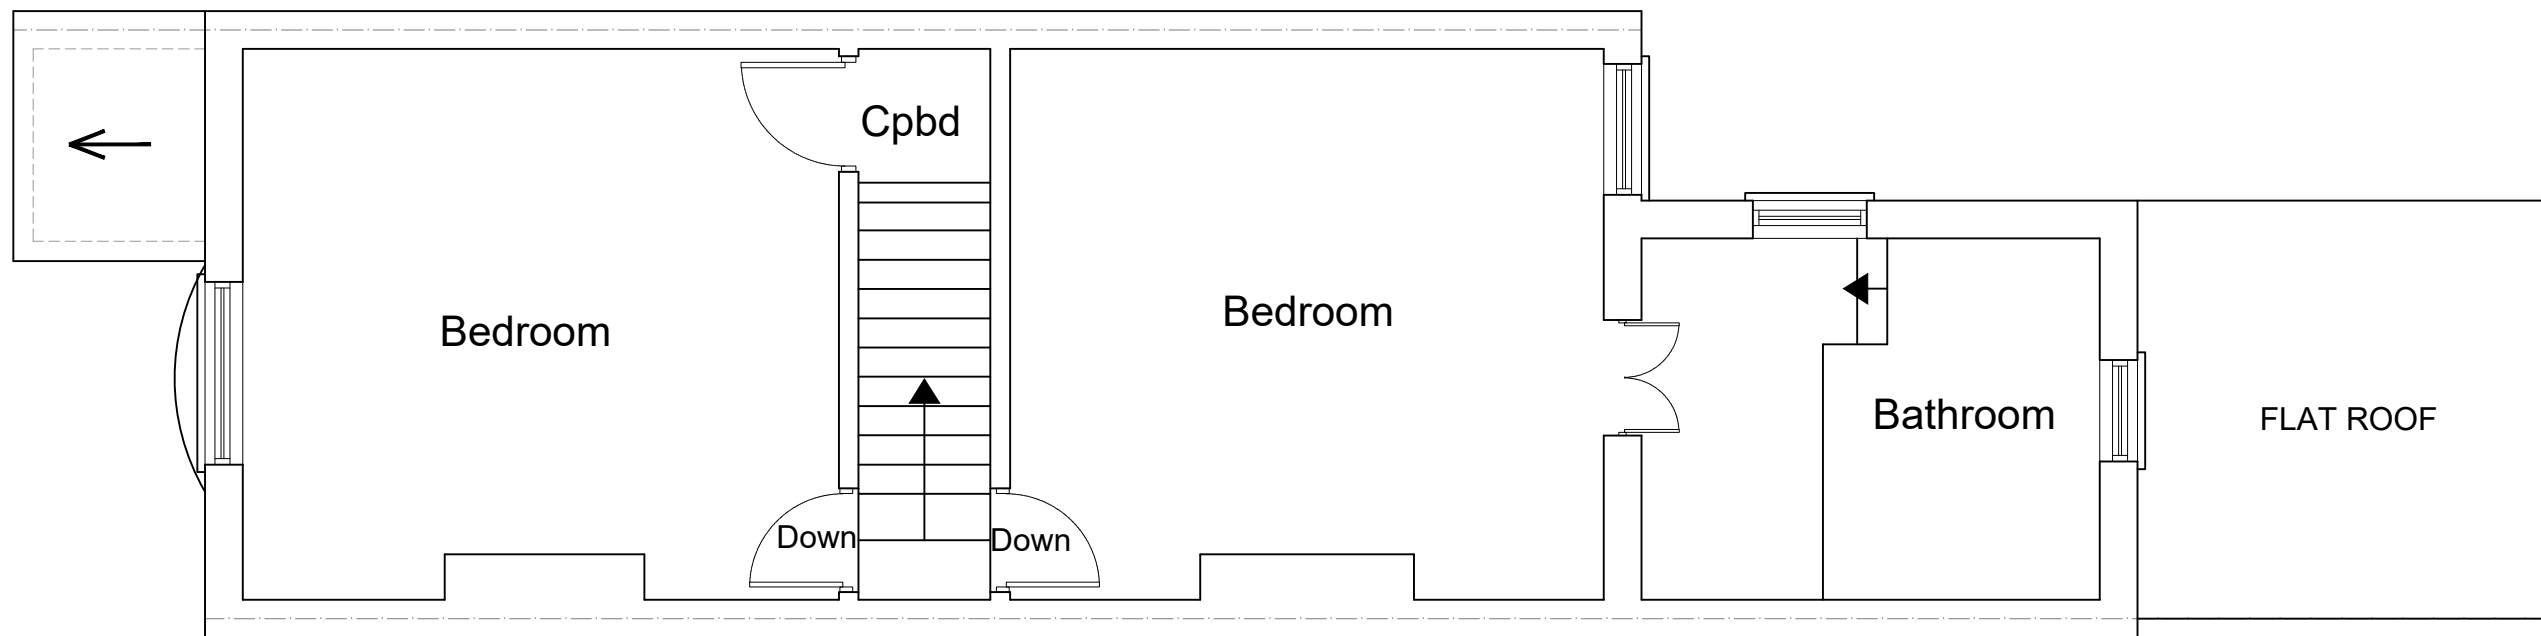

www.FastPlansUK.co.uk

Project: EXTENSION.

Address: 28 GOMER PLACE TW11 9AR

Scale: 1:50 @ A3	Dwg. no: A01
Drawn by: O.B.S	Date Drawn: 22-MAR-2023

For Drawings Tel: 020 3542 1777

E-mail: plans@FastPlansUK.co.uk

