


PROPOSED GROUND FLOOR PLAN

SCALE 1:50

DEPTH OF REAR EXTENSION
TO MATCH THAT OF 26 GOMER

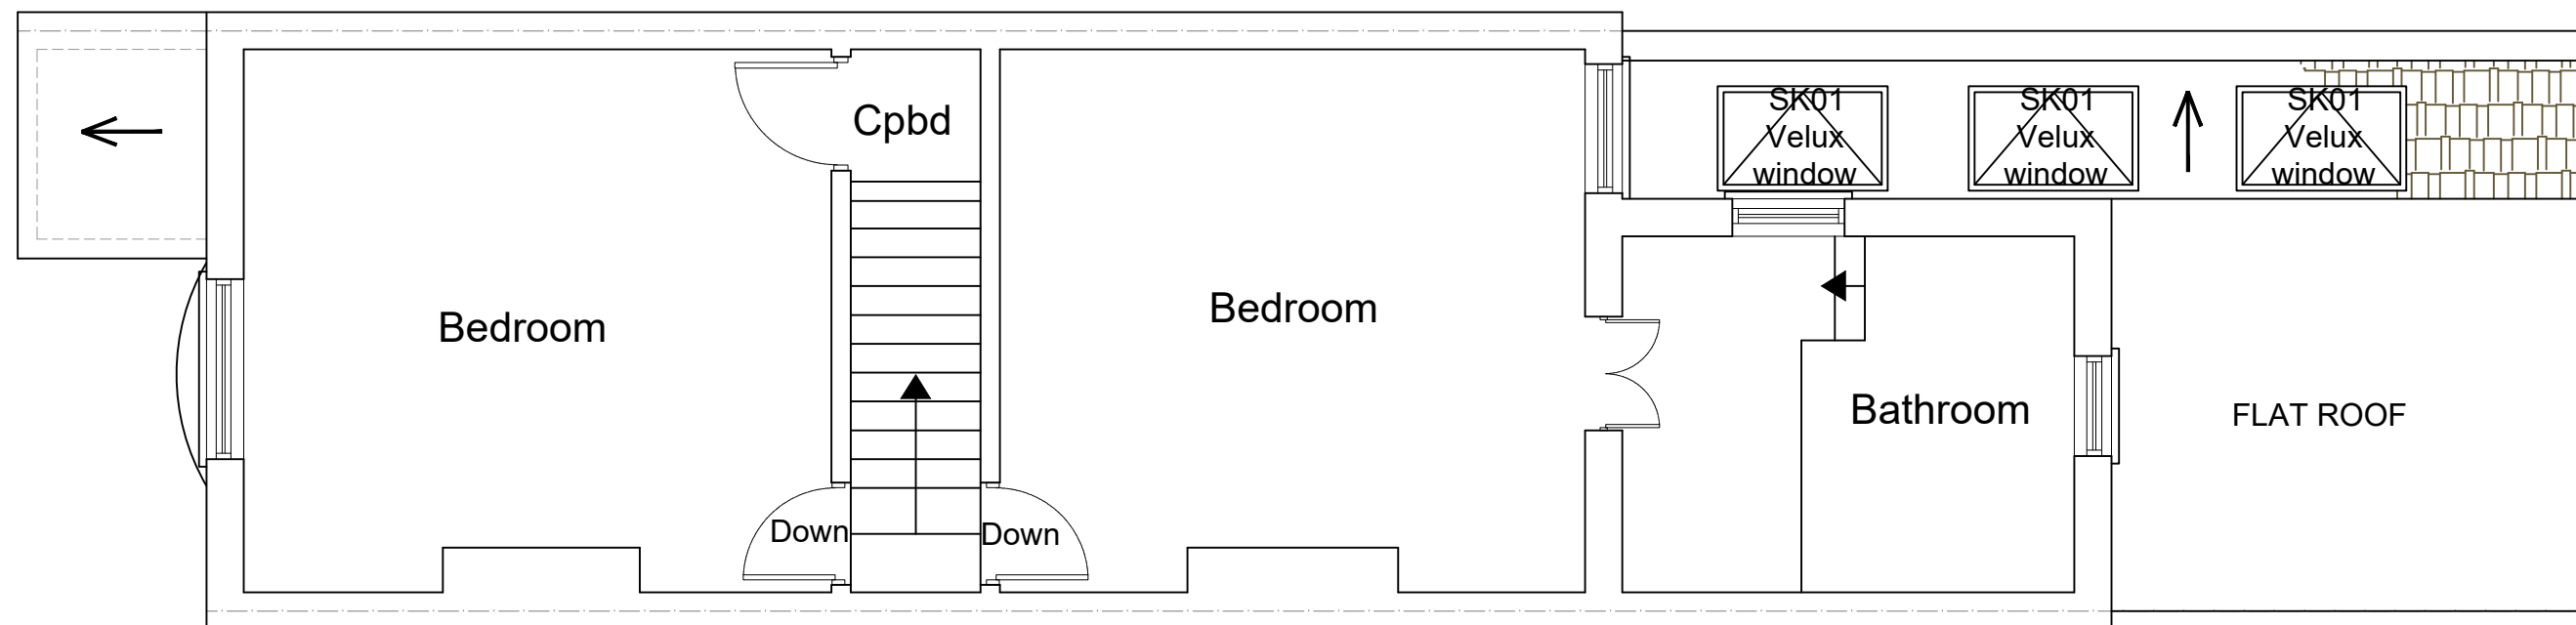

PROPOSED FIRST FLOOR PLAN

SCALE 1:50



www.FastPlansUK.co.uk

Project: EXTENSION.

Address: 28 GOMER PLACE TW11 9AR

Scale: 1:50 @ A3 Dwg. no: A03

Drawn by: O.B.S Date Drawn: 22-MAR-2023

For Drawings Tel: 020 3542 1777

E-mail: plans@FastPlansUK.co.uk

