


**PROPOSED LOFT PLAN**  
SCALE 1:50



**PROPOSED ROOF PLAN**  
SCALE 1:50

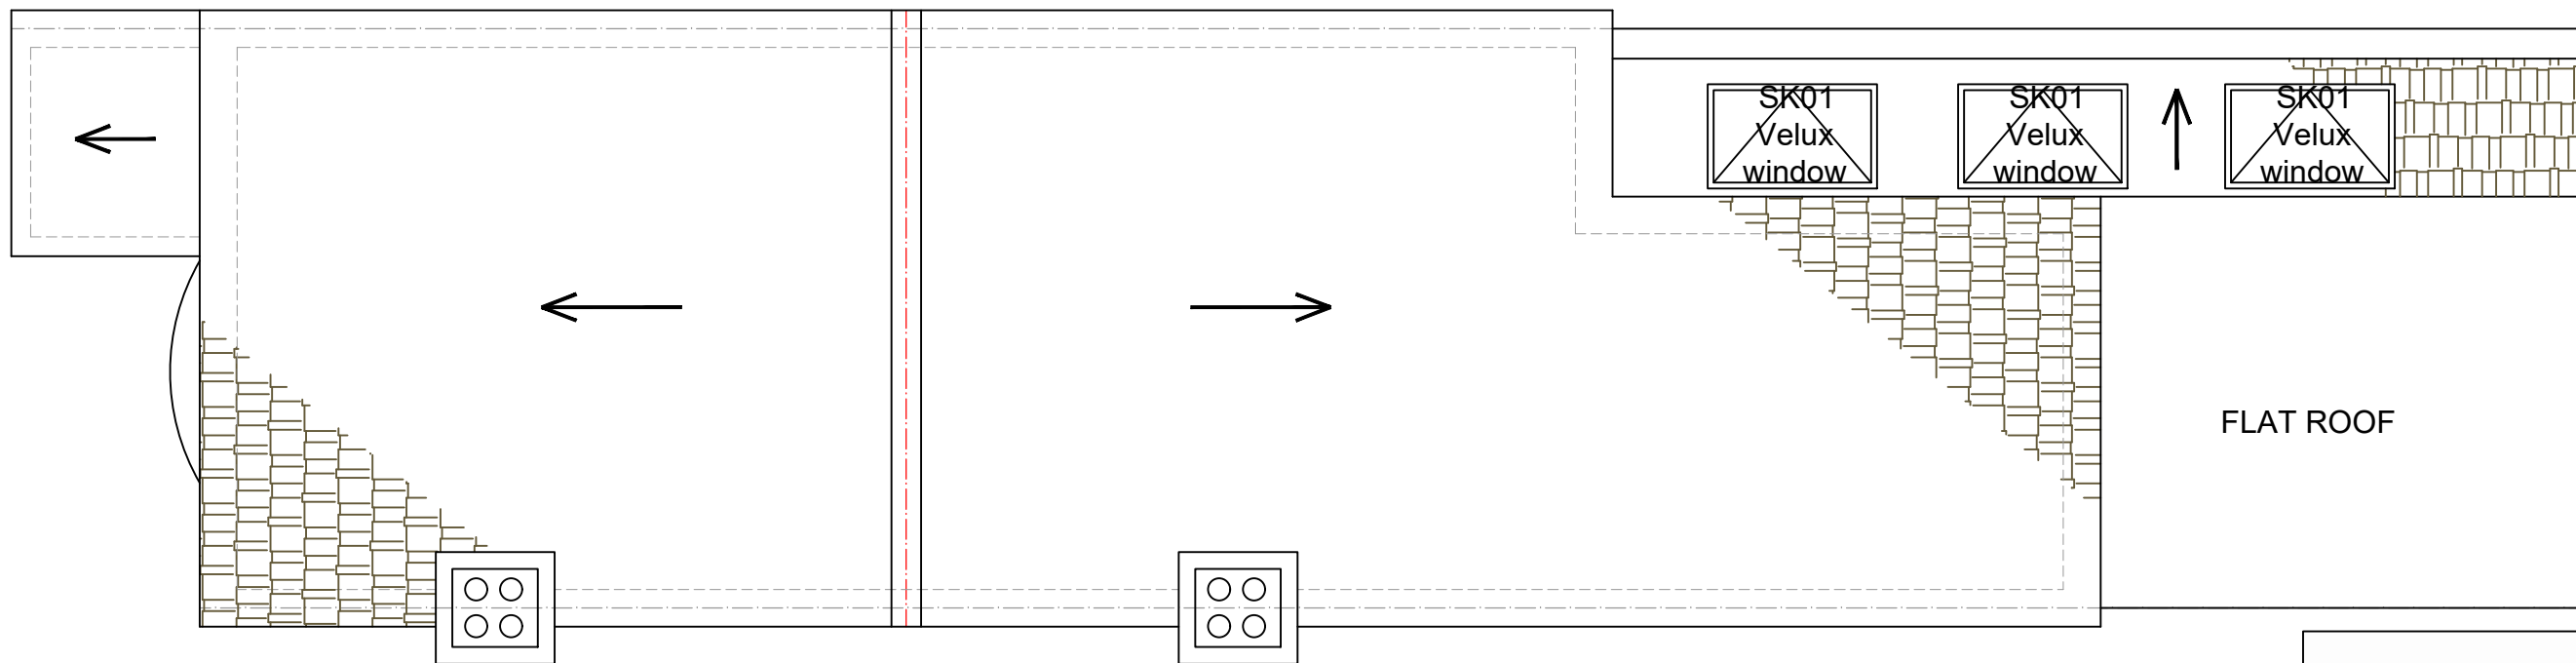

[www.FastPlansUK.co.uk](http://www.FastPlansUK.co.uk)

Project: EXTENSION.

Address: 28 GOMER PLACE TW11 9AR

Scale: 1:50 @ A3	Dwg. no: A04
------------------	--------------

Drawn by: O.B.S	Date Drawn: 22-MAR-2023
-----------------	-------------------------

For Drawings Tel: 020 3542 1777

E-mail: [plans@FastPlansUK.co.uk](mailto:plans@FastPlansUK.co.uk)

