






PROPOSED FRONT ELEVATION
SCALE 1:100

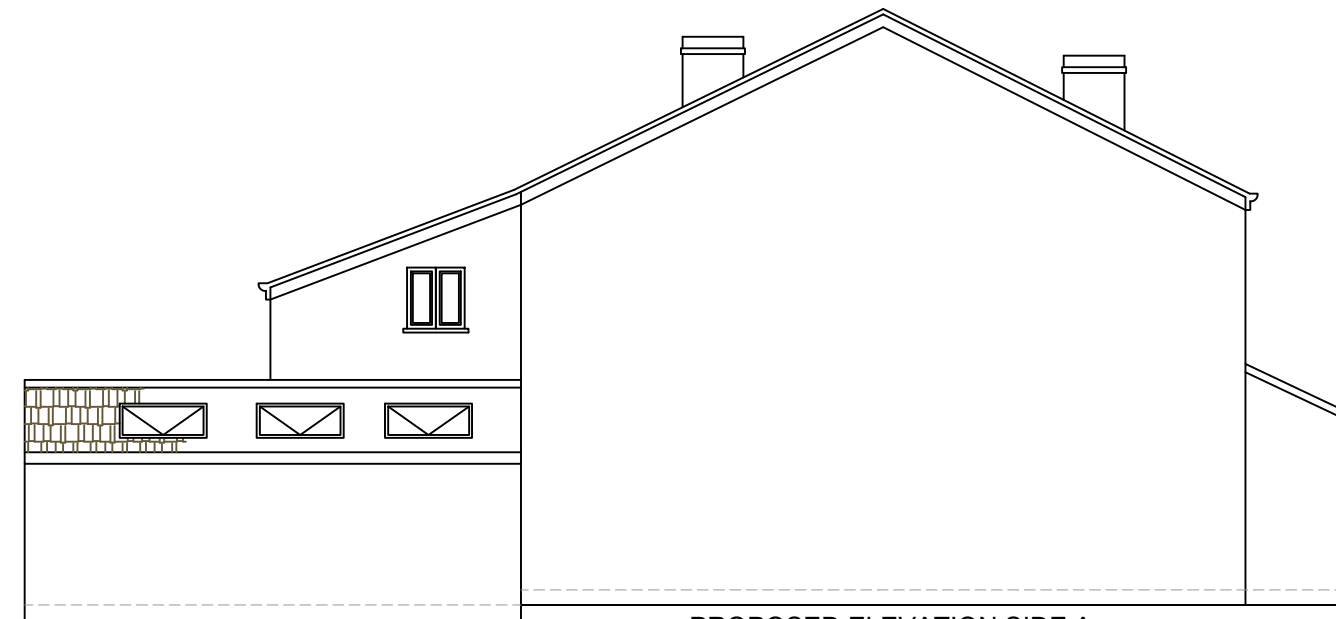


PROPOSED ELEVATION SIDE A
SCALE 1:100

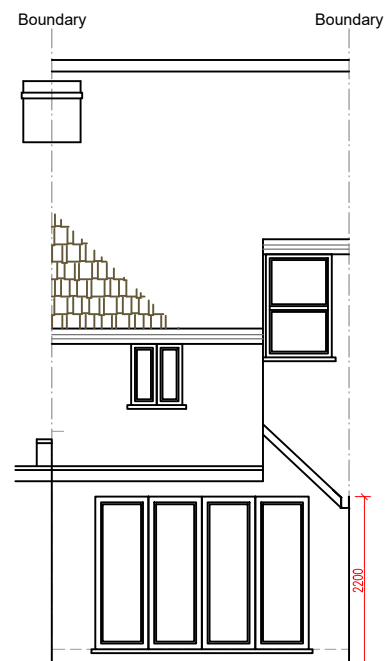

PROPOSED REAR ELEVATION
SCALE 1:100

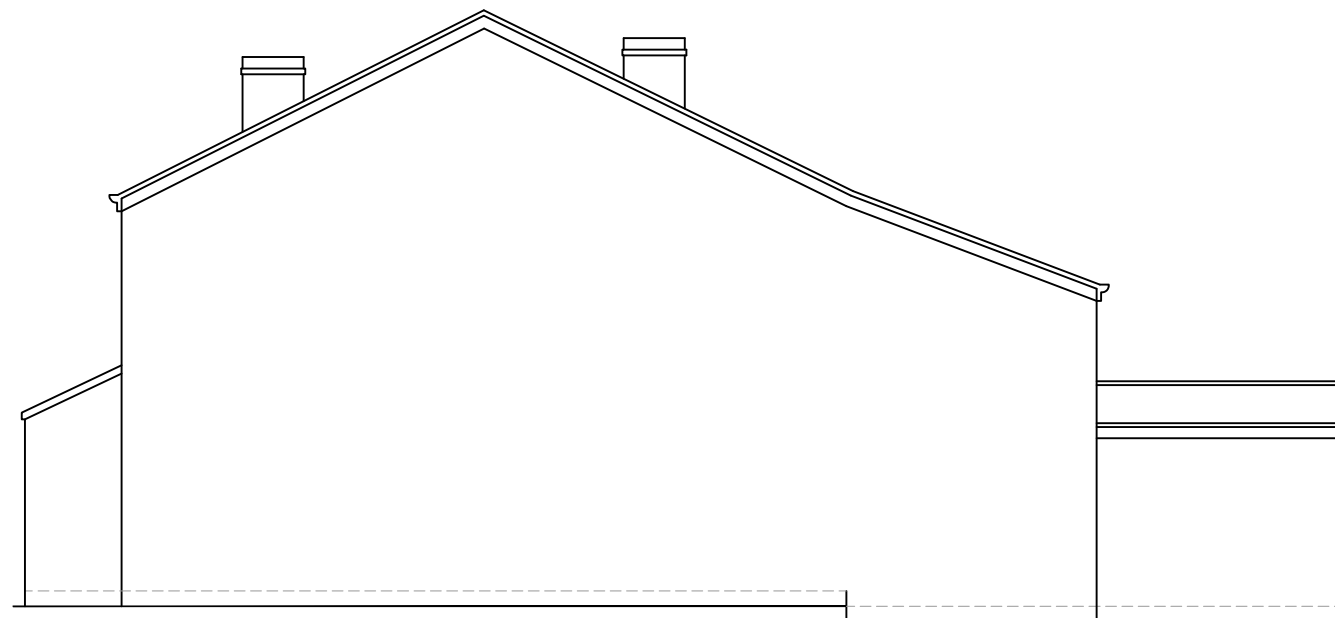

PROPOSED ELEVATION SIDE B
SCALE 1:100

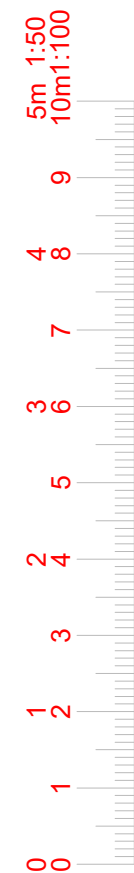

www.FastPlansUK.co.uk

Project:
EXTENSION.

Address:
28 GOMER PLACE TW11 9AR

Scale: 1:100 @ A3	Dwg. no: A06
----------------------	-----------------

Drawn by: O.B.S	Date Drawn: 22-MAR-2023
--------------------	----------------------------

For Drawings Tel: 020 3542 1777

E-mail: plans@FastPlansUK.co.uk