





1365 - Park Lane Stables
Location Plan
1: 1250 @ A3

0 20 40 60 80 100
metres
1:1250


0 1 2 3 4 5
metres
1:100

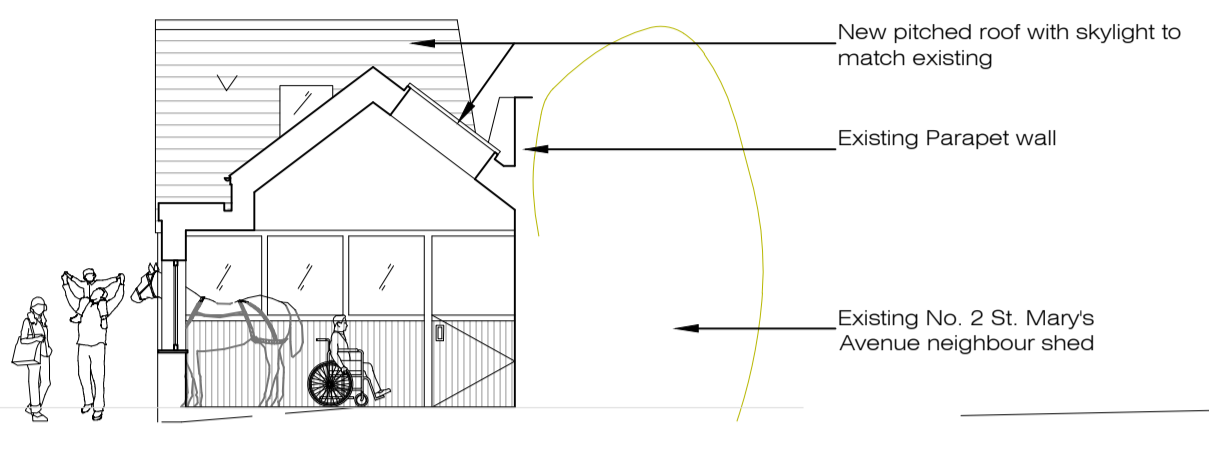


Proposed, Section A-A
1:100

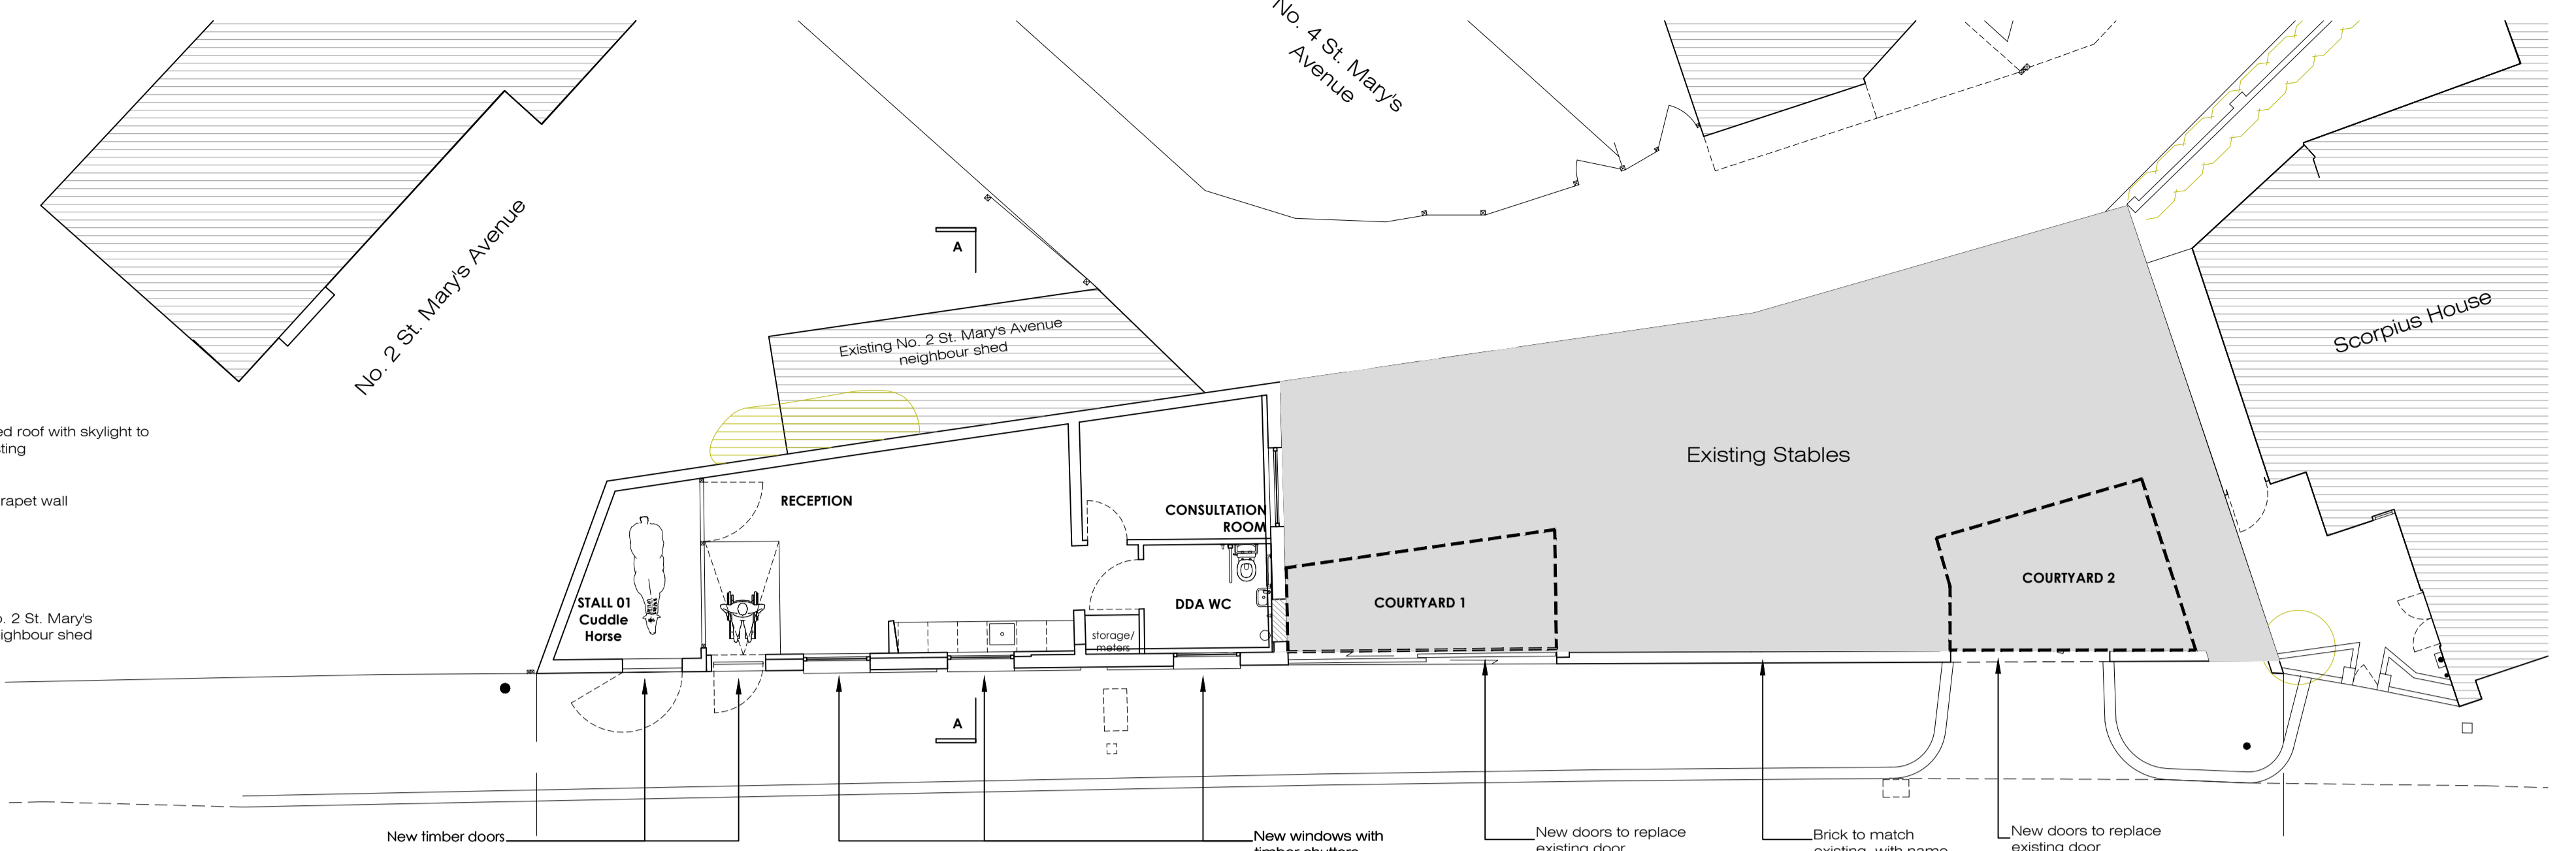


Proposed Ground Floor Plan
1:100

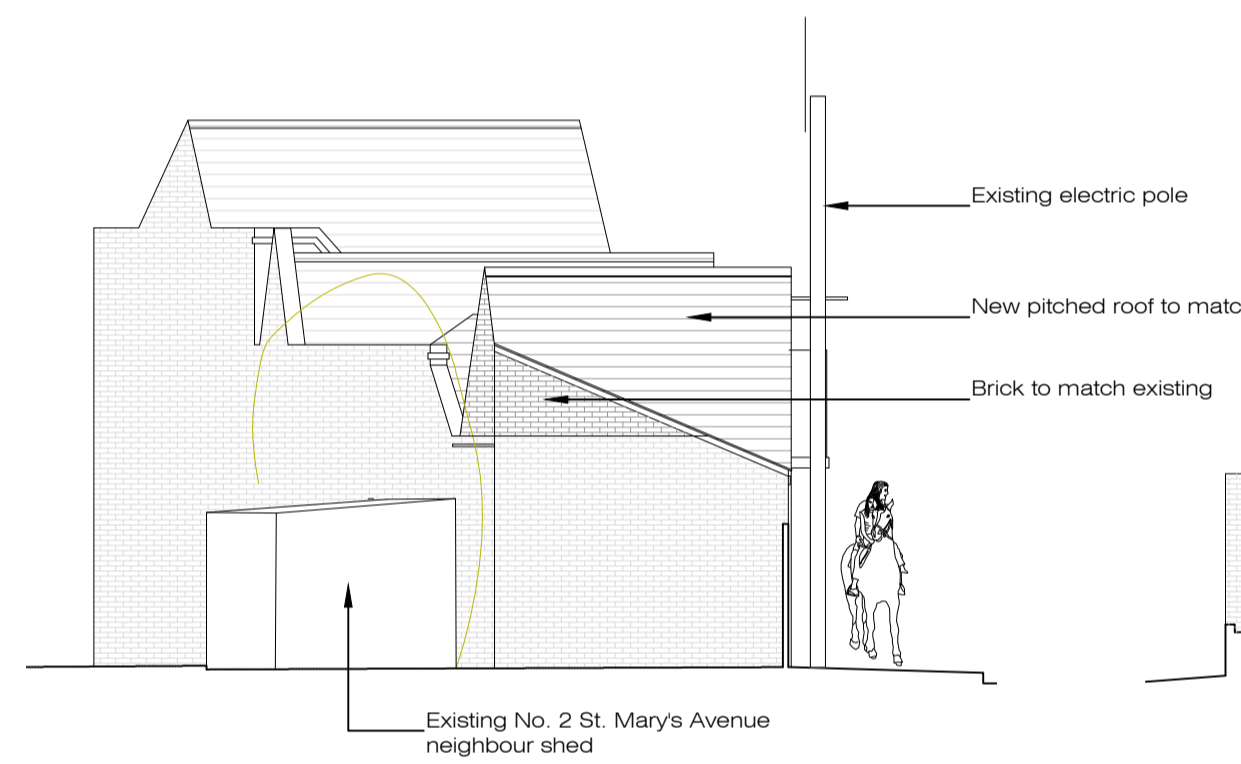


Proposed, North-East Elevation
1:100

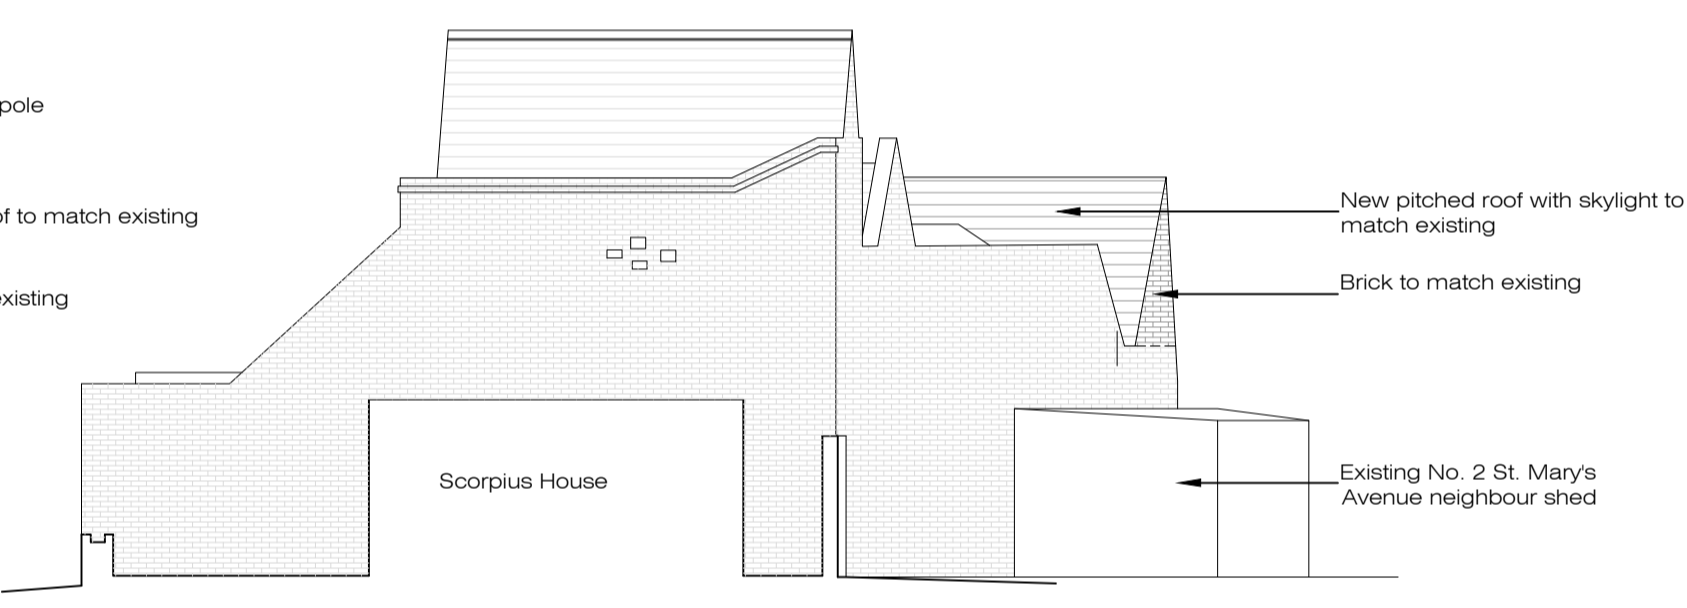


Proposed, South Elevation
1:100

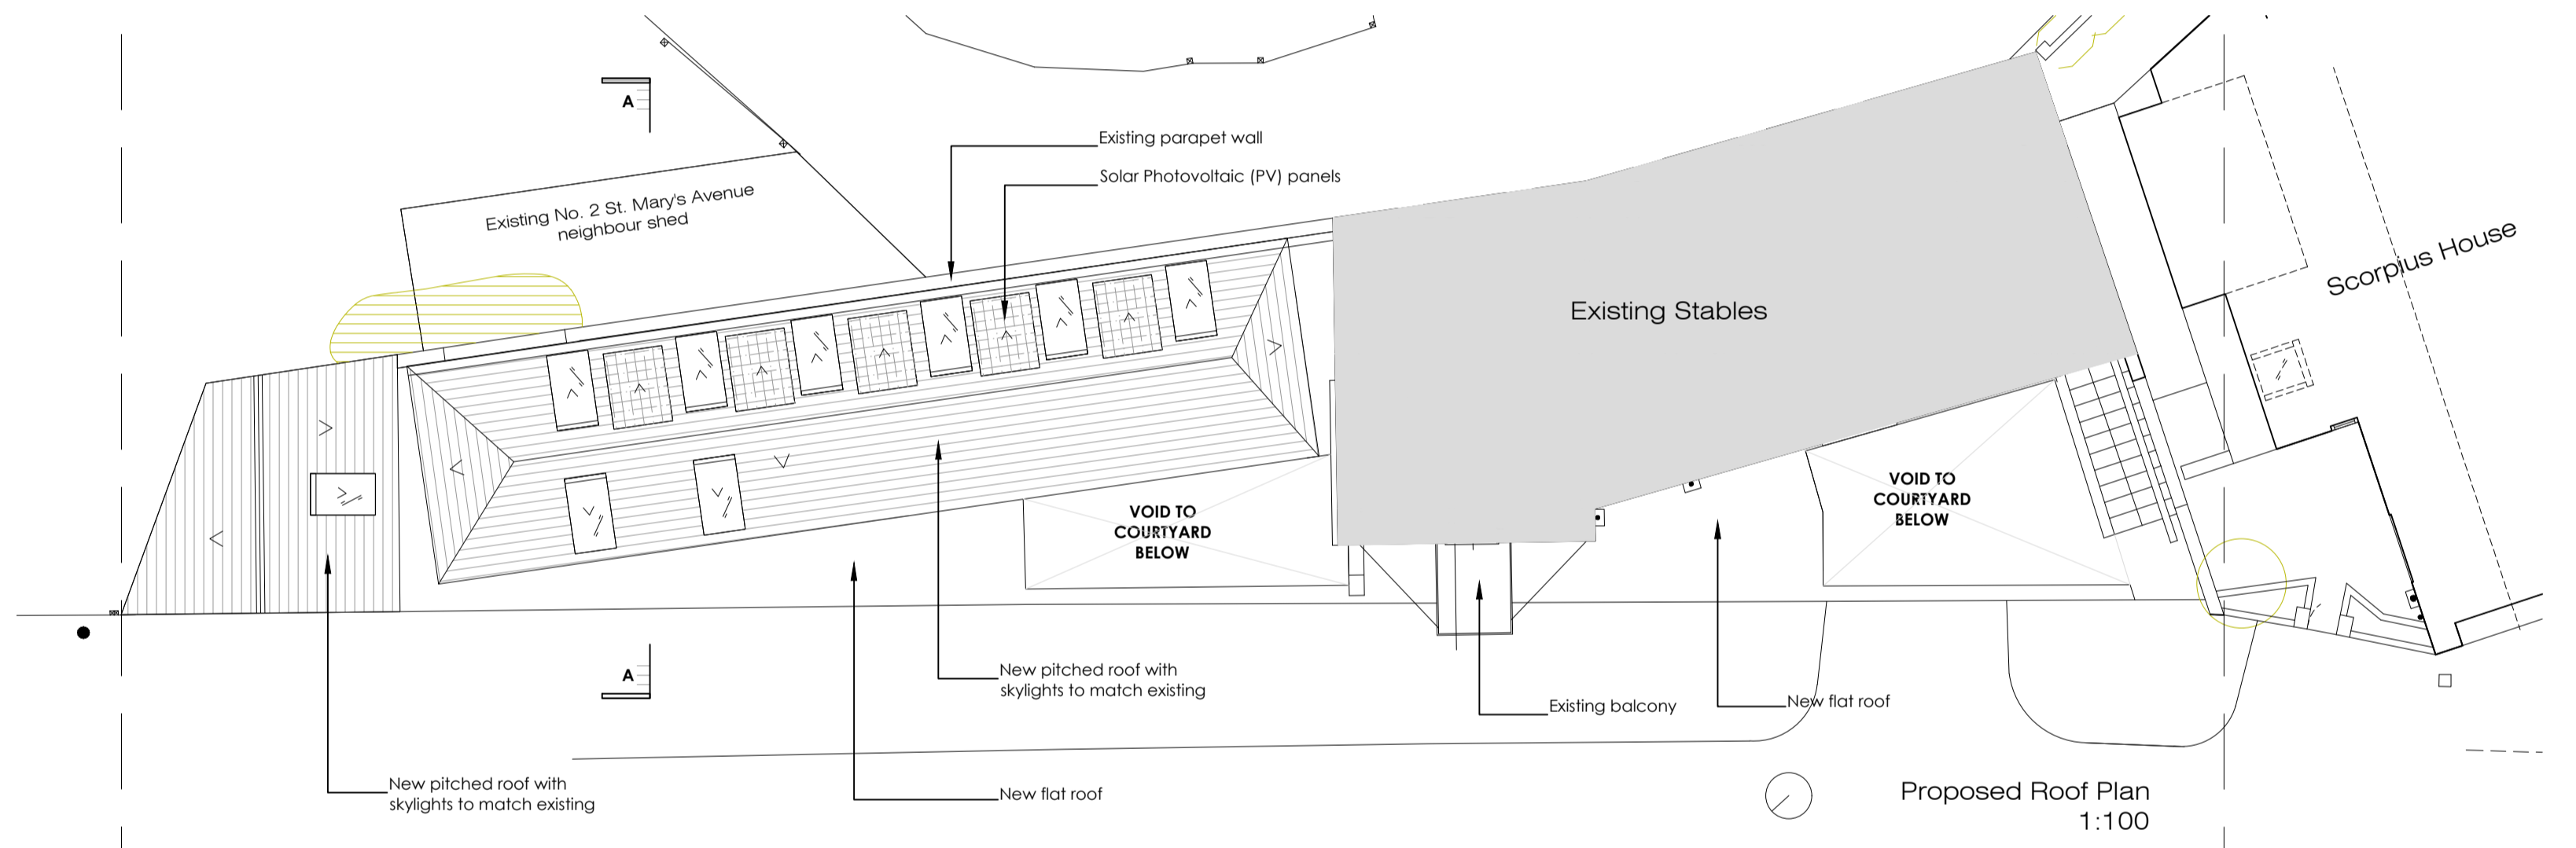

Proposed Roof Plan
1:100

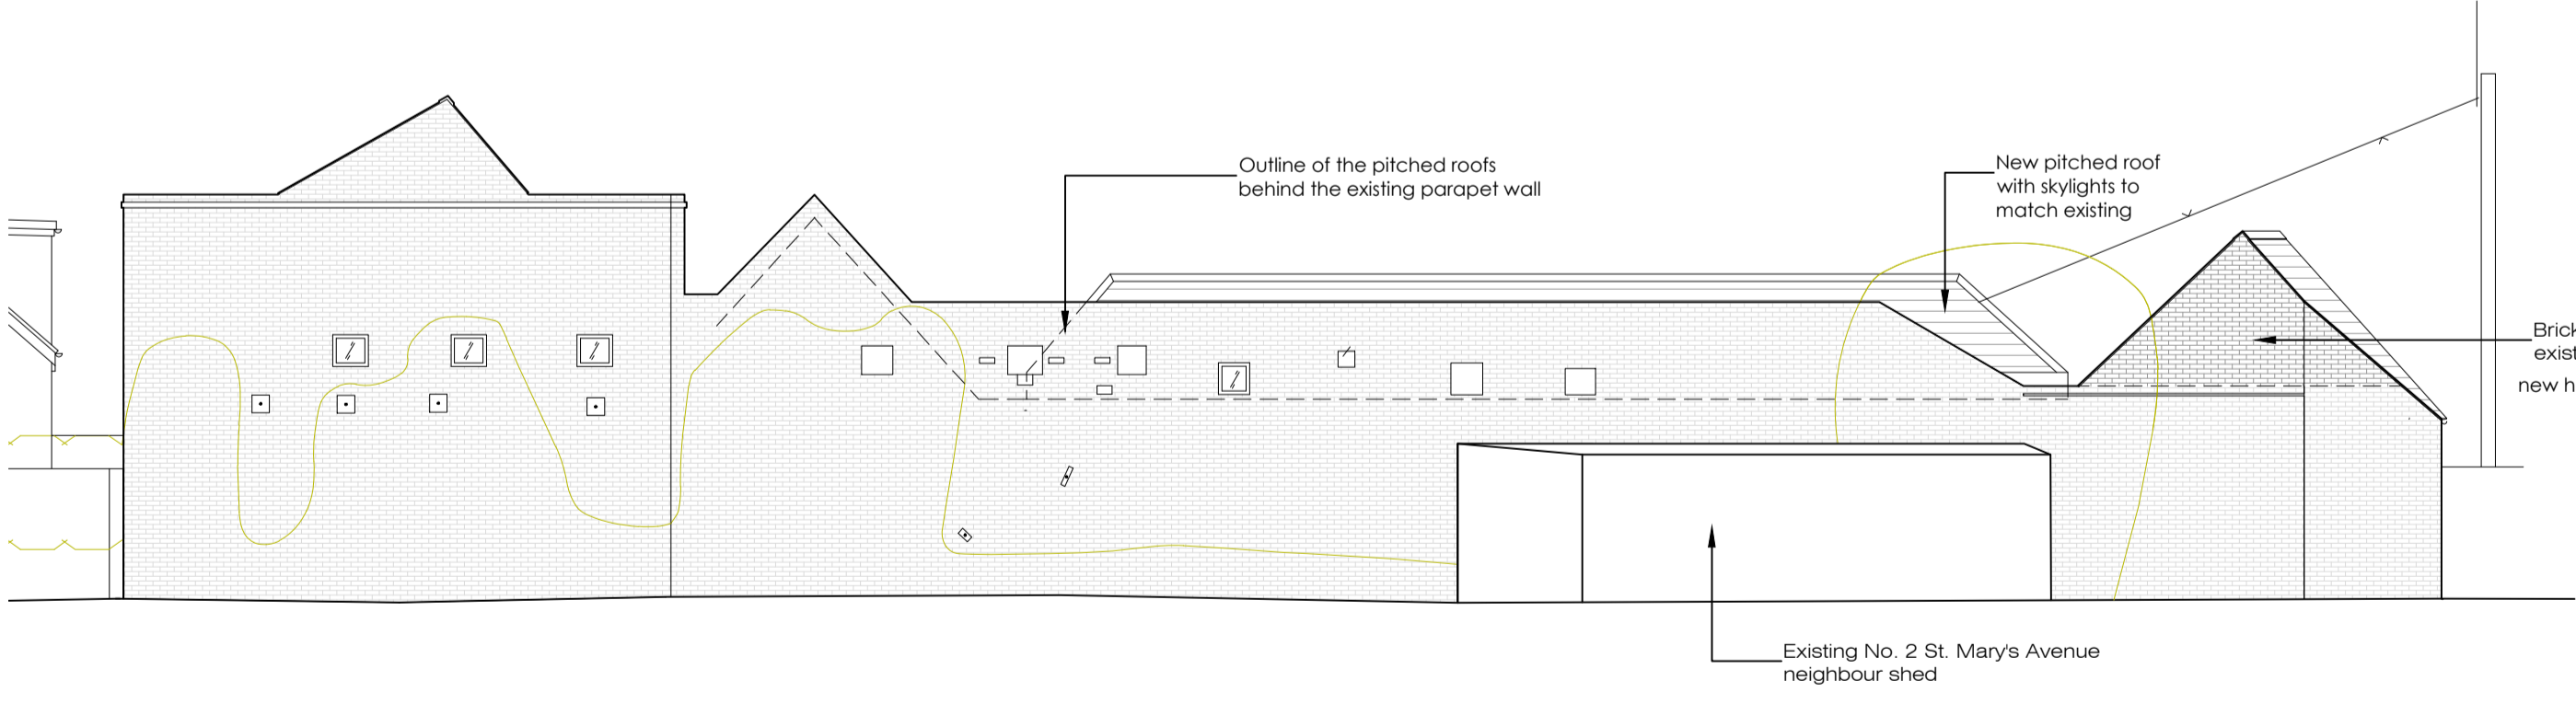

Proposed West, Rear Elevation
1:100

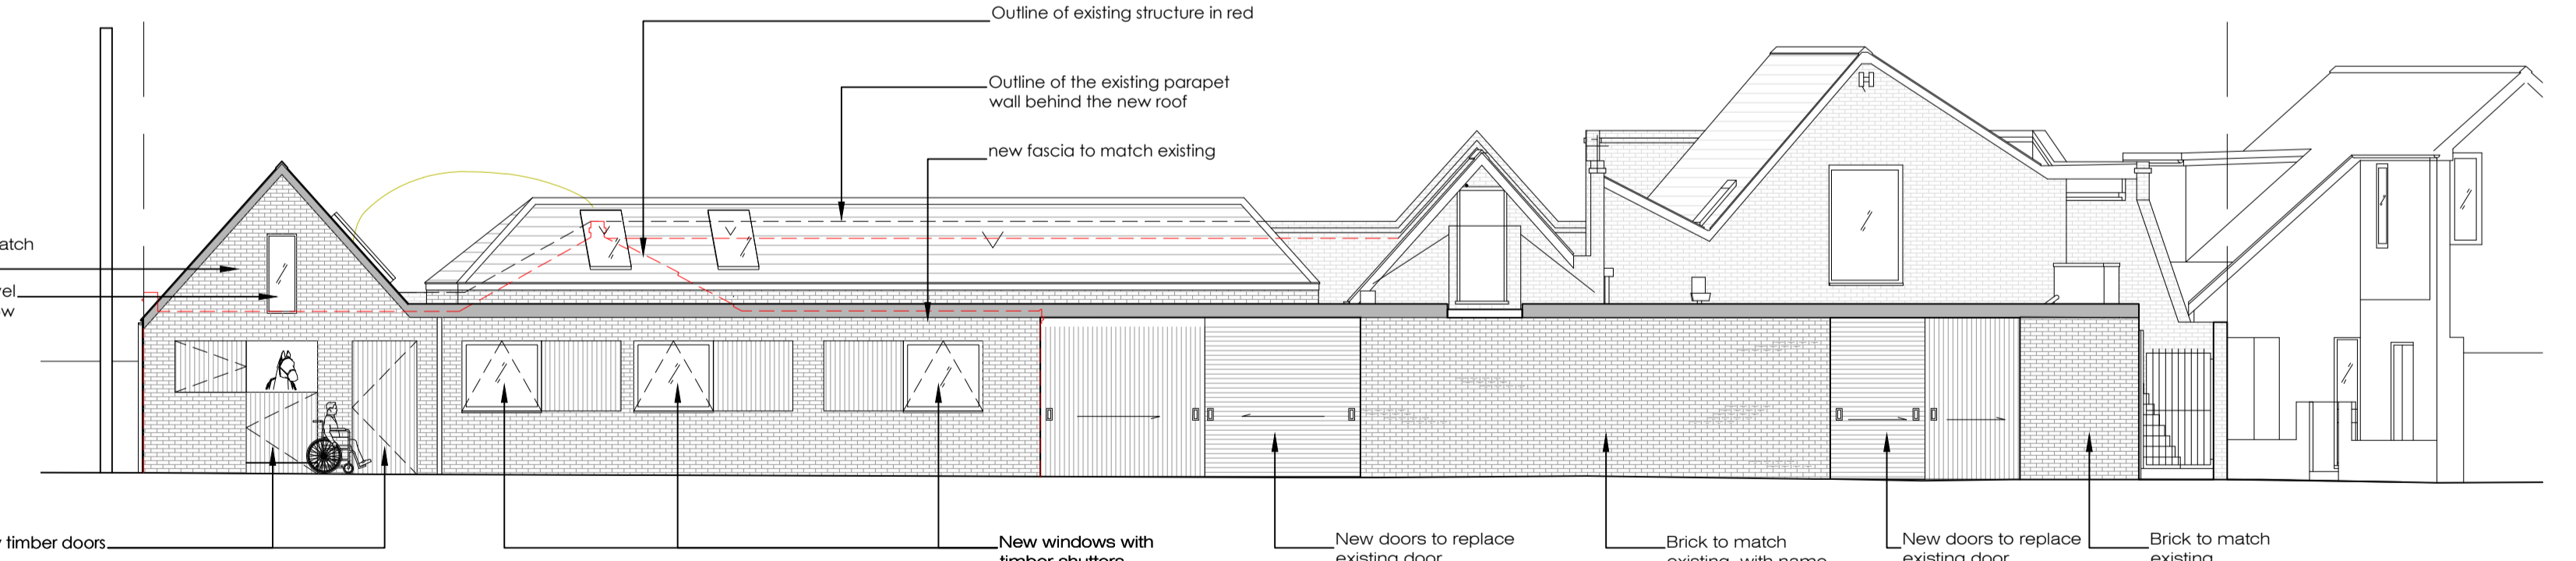

Proposed North-West, Front Elevation
1:100

| REVISIONS | | |
|-----------|------|-------------------|
| REV | DATE | BRIEF DESCRIPTION |
| | | |

IMPORTANT NOTES:
DO NOT SCALE FROM THIS DRAWING.
REPORT ANY ERRORS, OMISSIONS OR INCONSISTENCIES TO ARCHITECTURE WK IMMEDIATELY.
DIMENSIONS TO BE CHECKED ON SITE BEFORE FABRICATION.
THIS DRAWING IS FOR THE FOLLOWING PURPOSE ONLY:
SKETCH TENDER CONTRACT
TENDER then signed at CONTRACT

| TO BE READ IN CONJUNCTION WITH THE FOLLOWING DRAWINGS ISSUED BY AWK & OTHERS: | | |
|---|-----------|-----------|
| DWG No. | DWG TITLE | ISSUED BY |
| | | |

architecture : wk ltd.
© copyright protected

The Powder Rooms
69-71 Broad Street
Teddington TW11 8QZ

Tel. 0208 977 6999
Website : www.architecturewk.com
Email : studio@architecturewk.com

| | | | |
|-----------|---------------|--|--------|
| JOB TITLE | | Park Lane Stables, RDA Teddington | |
| DWG TITLE | | Location Plan, Proposed Plans, Sections & Elevations | |
| DWG NO. | 1365-PL01-01 | REVISION | A |
| SCALE | as shown @ A1 | DRAWN BY | dj/wk |
| CHECK BY | wk | DATE | APR'23 |