


# HEATH RD

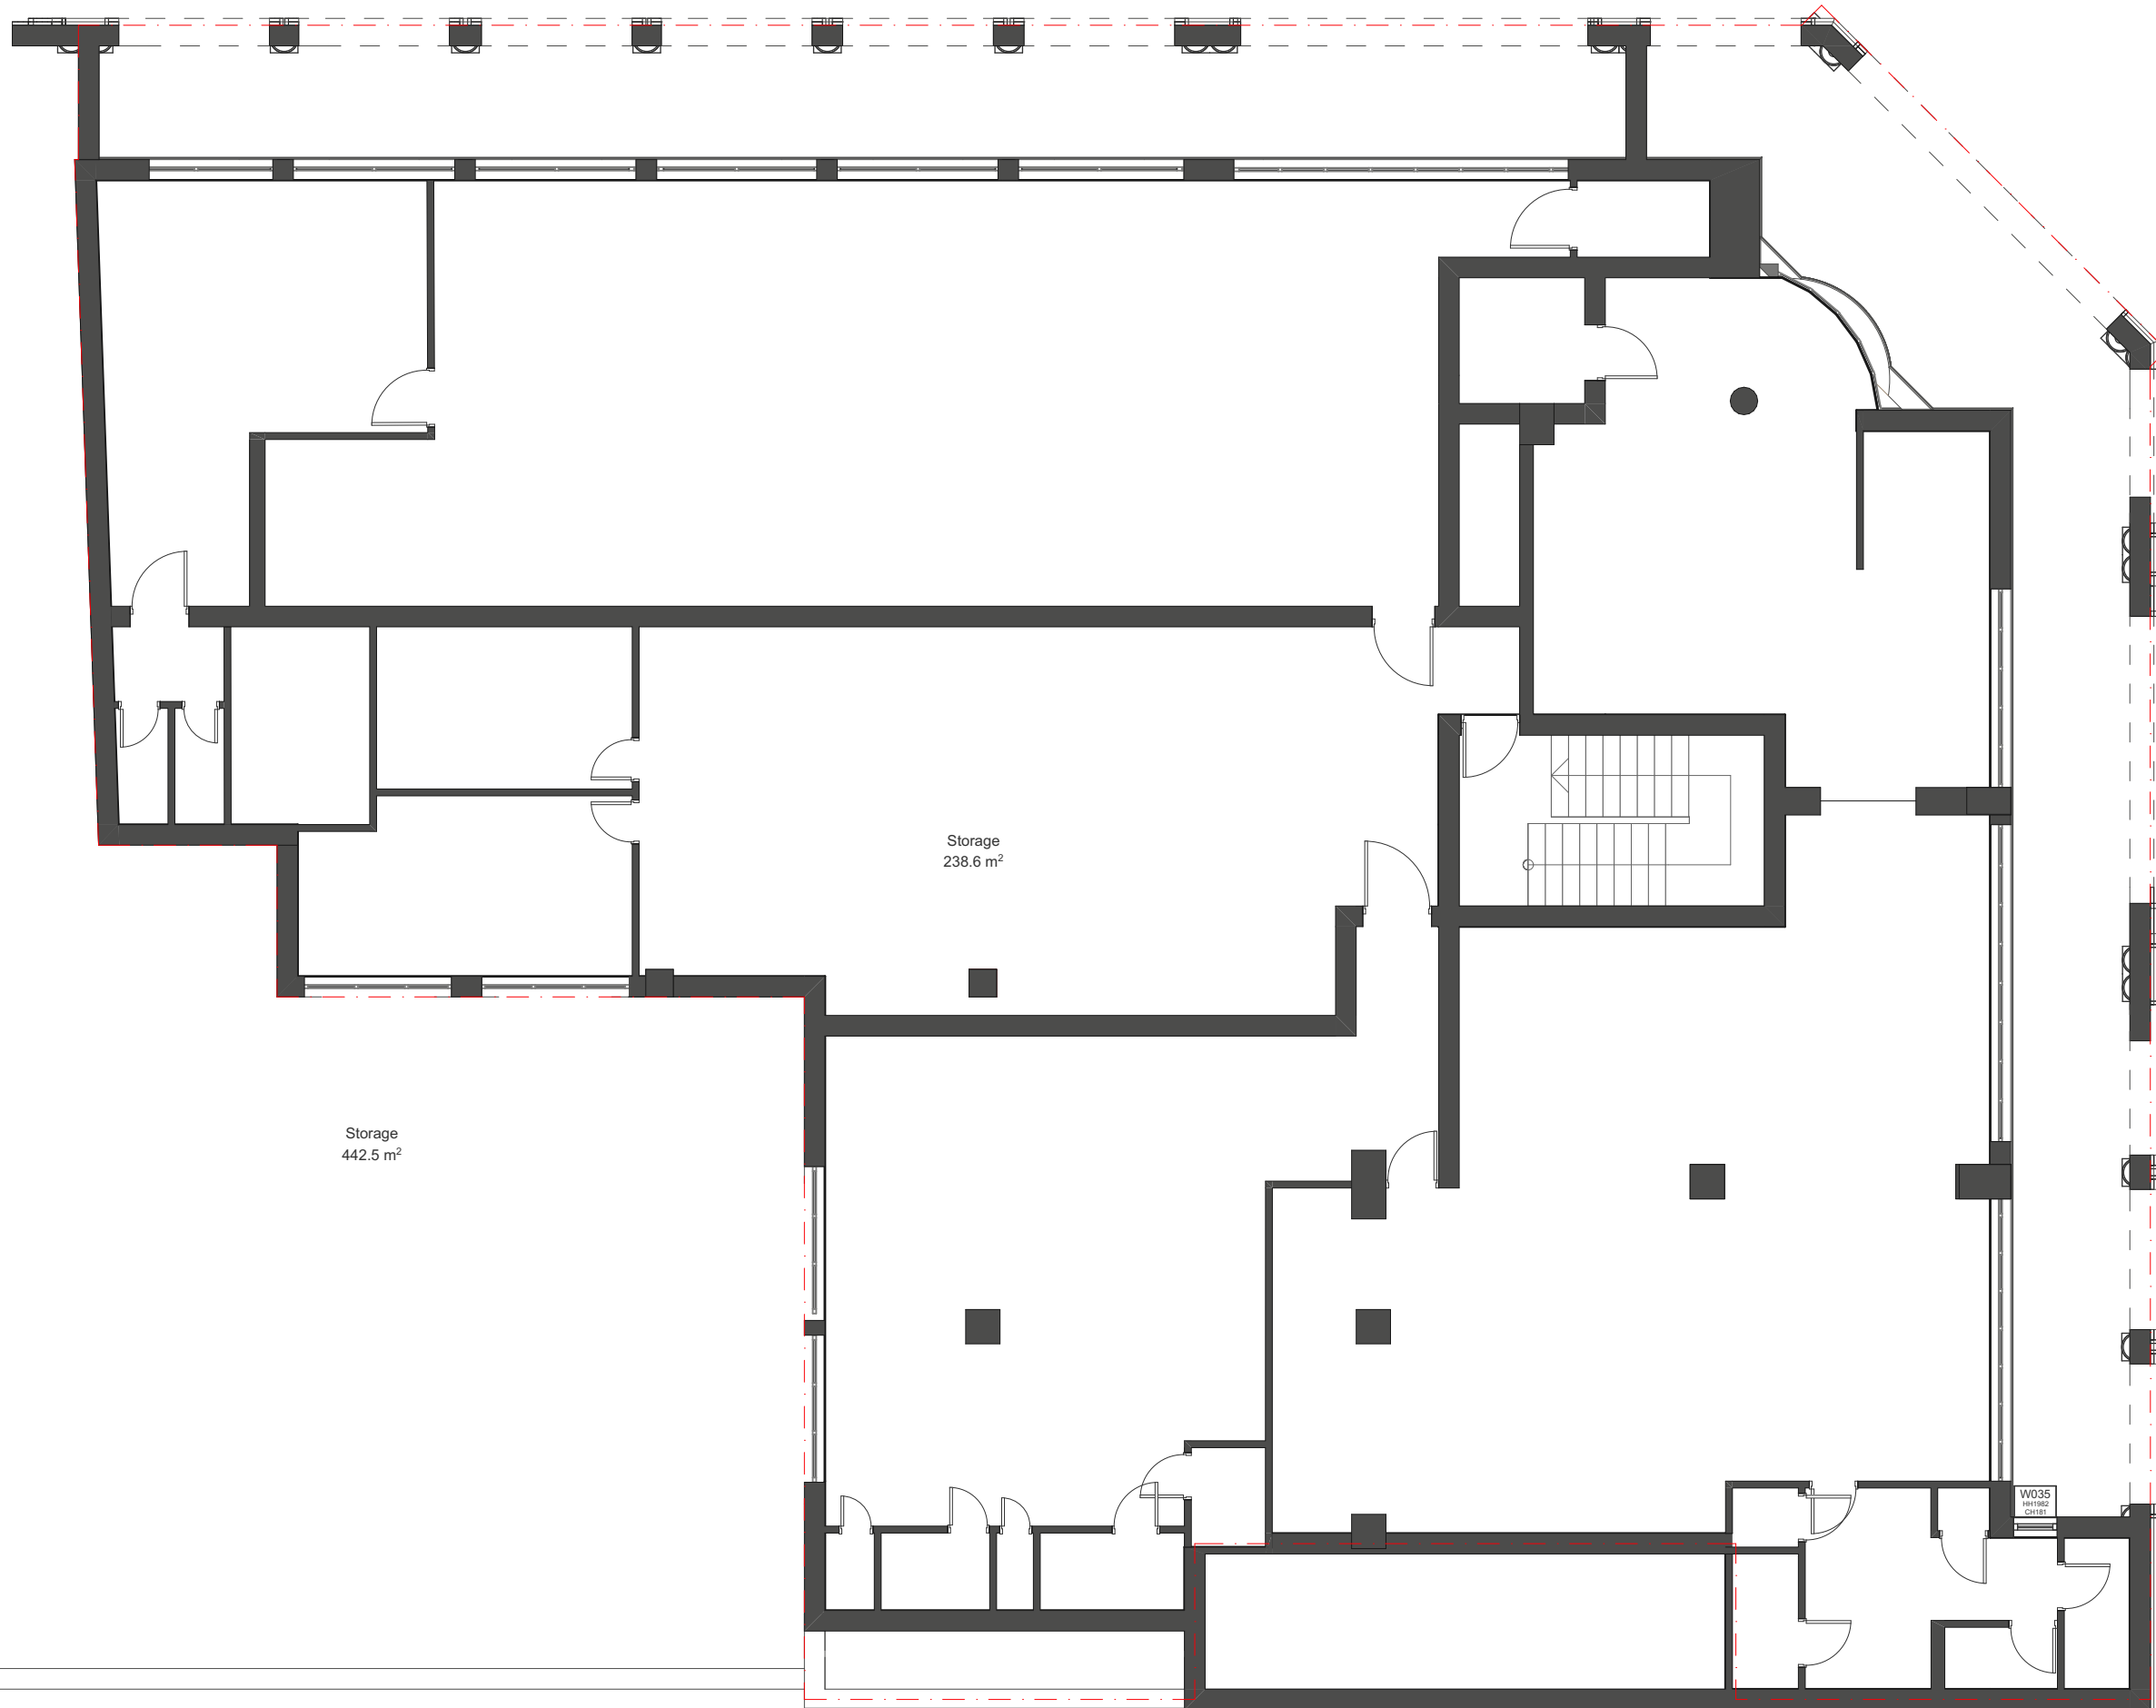

## CROSS DEEP

Ownership boundary

Rev	Description	Drawn	Checked	Date
01	For Planning	BC	MW	14/10/2022

**CREATE**  
 DESIGN + ARCHITECTURE  
 Wigglesworth House 69 Southwark Bridge Road London SE1 9HH  
 +44 207 021 0267 info@createdesign.org www.createdesign.org


**CROSS DEEP COURT**  
 TW1 4AG  
 Client  
 Philip Mallon - Archway Investments

PROPOSED PLANNING  
**EXISTING FIRST FLOOR PLAN**

CDA Ref	Scale(s)	Original Paper Size
698	1:100	A3

Drawing Number						
Project	Originator	Volume	Level	Type	Role	Class Number
698	CDA	ZZ	01	DR	A	05 0102
Revision						
Revision	Revision Description					
01	For planning					

This document and its design content is copyright ©. It shall be read in conjunction with all other associated project information including models, specifications, schedules and related consultants documents. Do not scale from documents. All dimensions to be checked on site. Immediately report any discrepancies, errors or omissions on this document to the Originator. If in doubt ASK.

 

Storage  
200.2 m²

Storage  
442.5 m²

Storage  
238.6 m²

W035  
1915/20  
CH181