




1:100 Scale

 


Key

Existing walls retained



Second Floor Plan

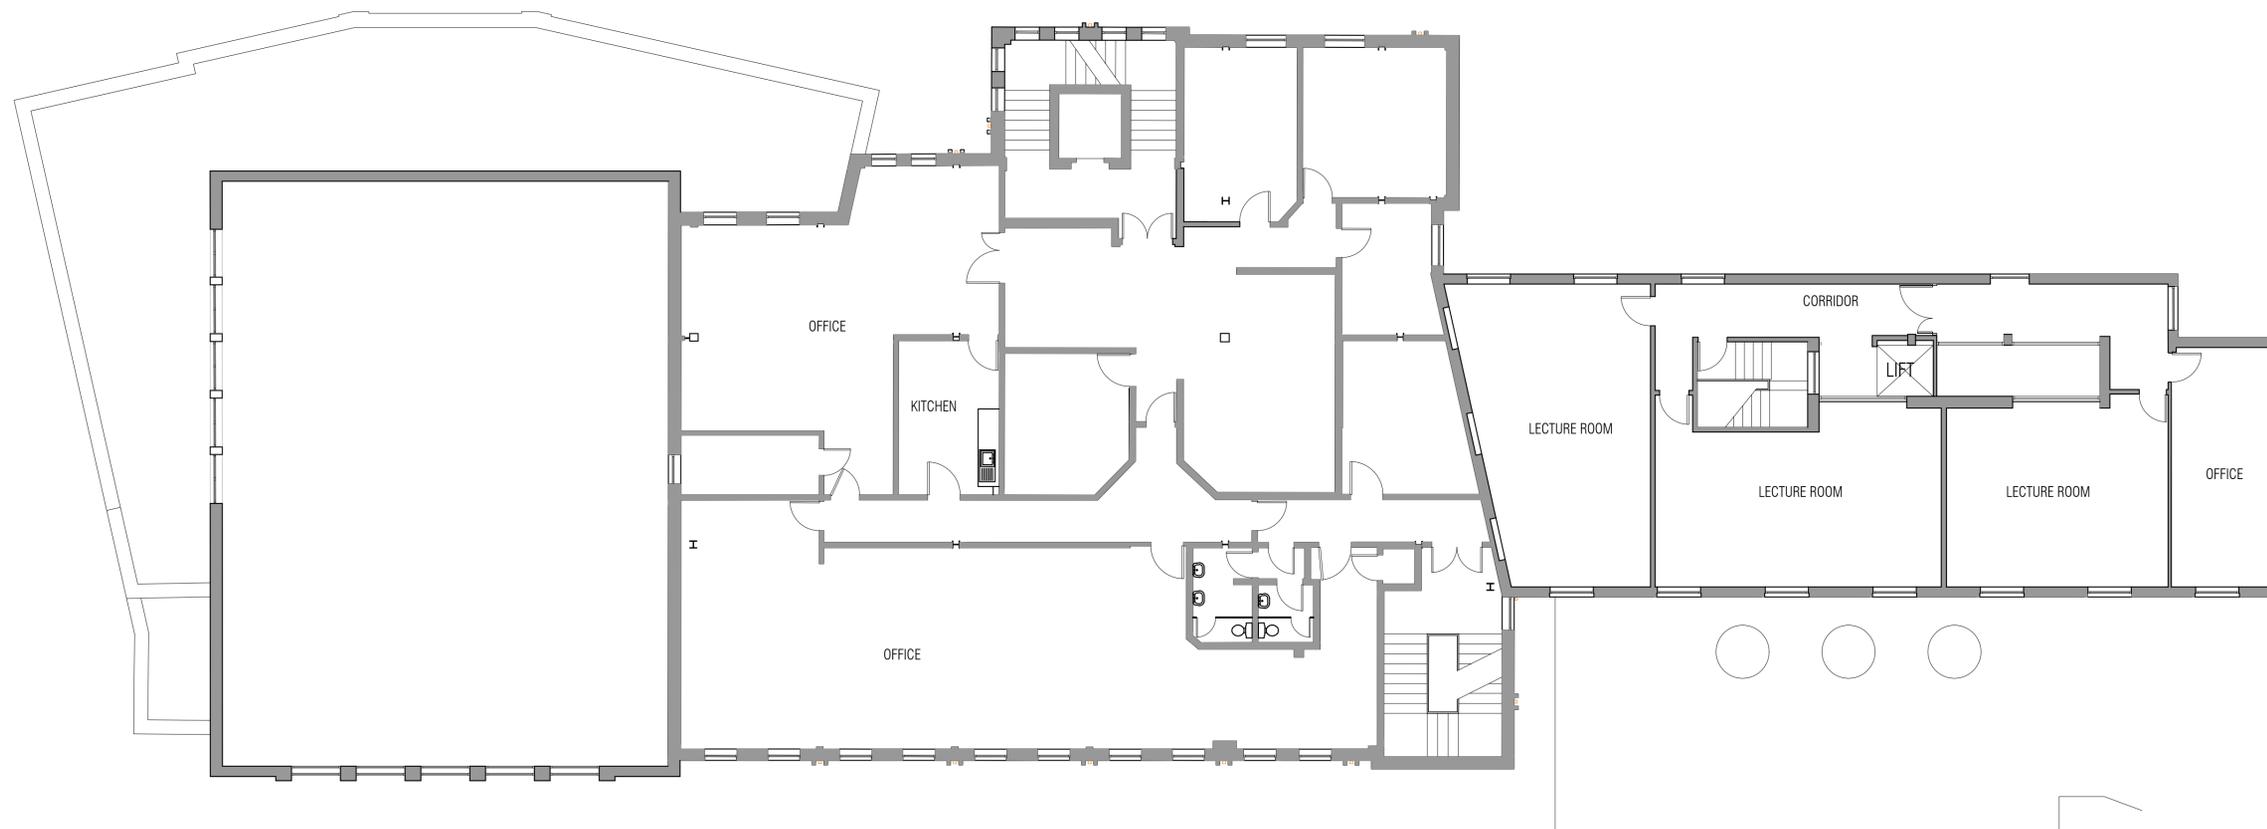

First Floor Plan

Robothams Architects
The Old Library
12 Church Street
Warwick CV34 4AB
T 01926 493843
F 01926 495314
architects@robothams.co.uk
www.robothams.co.uk



PROJECT TITLE

STUDENT HEART PROJECT
PHASE II REFURBISHMENT
ST MARY'S UNIVERSITY

DRAWING TITLE

EXISTING FIRST & SECOND
FLOOR PLANS

STATUS FOR COMMENT

SCALE	1:100	SHEET SIZE	A1	DRAWN	EW
DATE	October 2022	CHECKED	AH	REVISION	-
DWG NO.	4172-102	REVISION	-		