

VALE GARDEN HOUSES


LTD

LONDONTHORPE ROAD
GRANTHAM
LINCOLNSHIRE, NG31 9SJ
TEL: 01476 564433 FAX: 01476 578555


NOTE:

BASEWORKS ARE TO BE SET OUT ONLY TO FOUNDATION DRAWINGS. CONTRACTORS AND ERECTORS MUST VERIFY ALL DIMENSIONS ON SITE BEFORE WORK COMMENCES.

THIS DRAWING, ITS DESIGN AND APPLICATION TO SITE, AND ITS COMPONENTS REMAINS THE PROPERTY OF VALE GARDEN HOUSES LTD. AND MAY NOT BE REPRODUCED IN ANY WAY WITHOUT PRIOR CONSENT

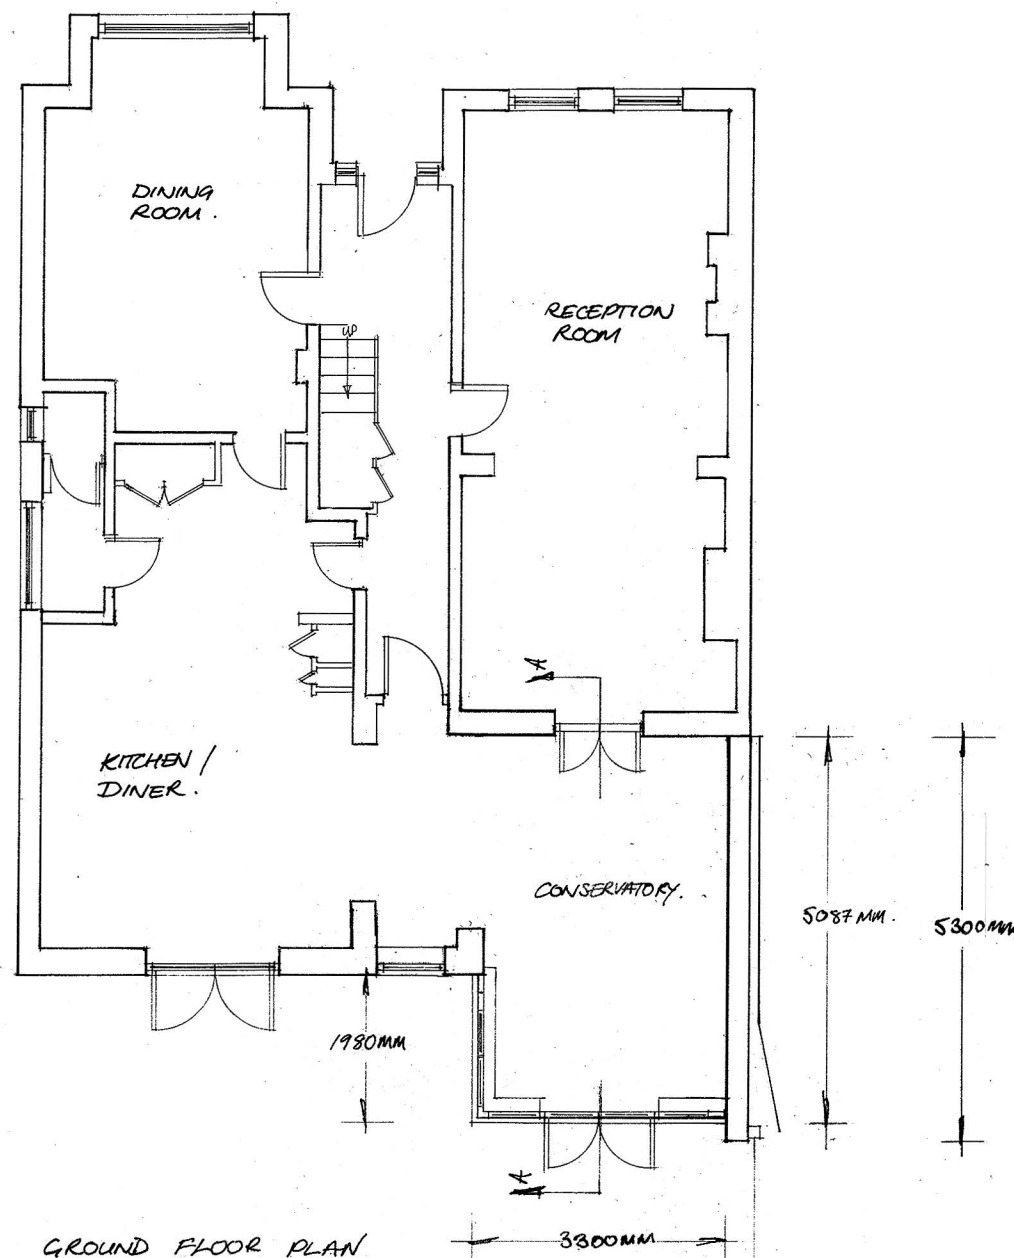

GROUND FLOOR PLAN

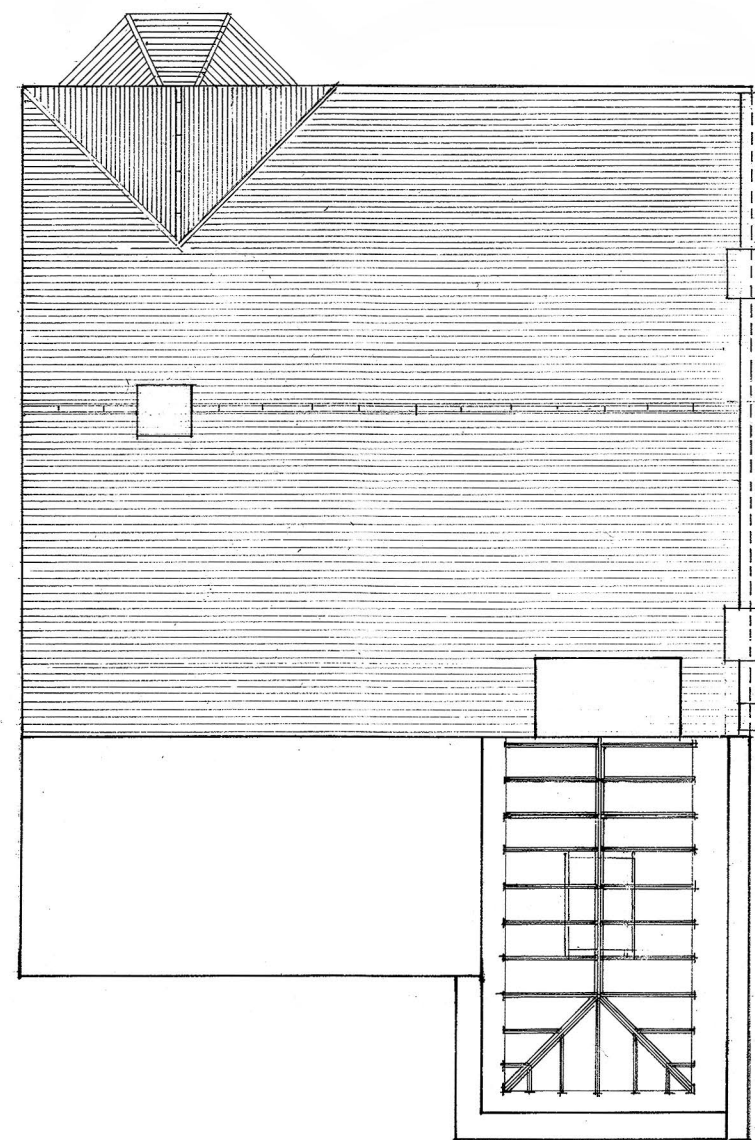

ROOF PLAN

Rev	Date:	Details:

Client: 53480

SOPHIE HARRIS

Address:
8 CAMBRIDGE ROAD.
TEDDINGTON
TW11 8DR.

Scale: 1:100 @ A3
Date: 17th APRIL '23

Drawn By: STEPH
Checked By: S.O

Drawing:
PROPOSED FLOOR PLAN & ROOF PLAN.

Drawing No.
ABQ-13894-11 (P211)