


Location Plan

0m 10m 20m 30m 40m 50m  
1:1250

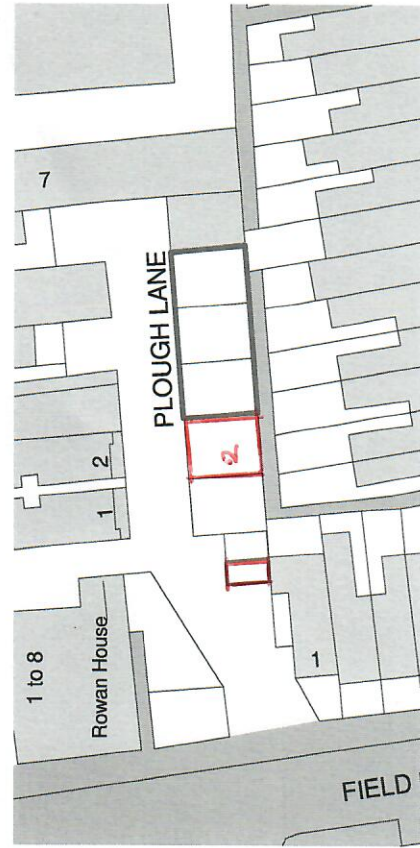

Block Plan

0m 10m 20m 30m 40m 50m  
1:500

**UNION ARCHITECTURE**

info@union-arch.co.uk  
www.union-arch.co.uk  
south t: 01202 683 522

Revision	Revision Description	Drawn by	Revision Date

client <b>Plough Lane Developments</b>	drawn <b>ML</b>	scale As indicated	size A3
address Unit 2 Plough Lane Teddington TW11 9BN	checked <input checked="" type="checkbox"/>	title Location Block and Site Plan	
proj no.	scale <b>5/5/23</b>	dwg no. <b>RL-00 BL 1</b>	revision
	status <b>PL</b>		

NOTES: Do not scale from drawing, figured dimensions to be used only. All dimensions to be verified on site. Any discrepancies are to be reported to the relevant parties. The content of the drawing remains the copyright of Union Architecture, no reproduction without written consent