


EXISTING GROUND
FLOOR PLAN
Scale 1:50 @ A1

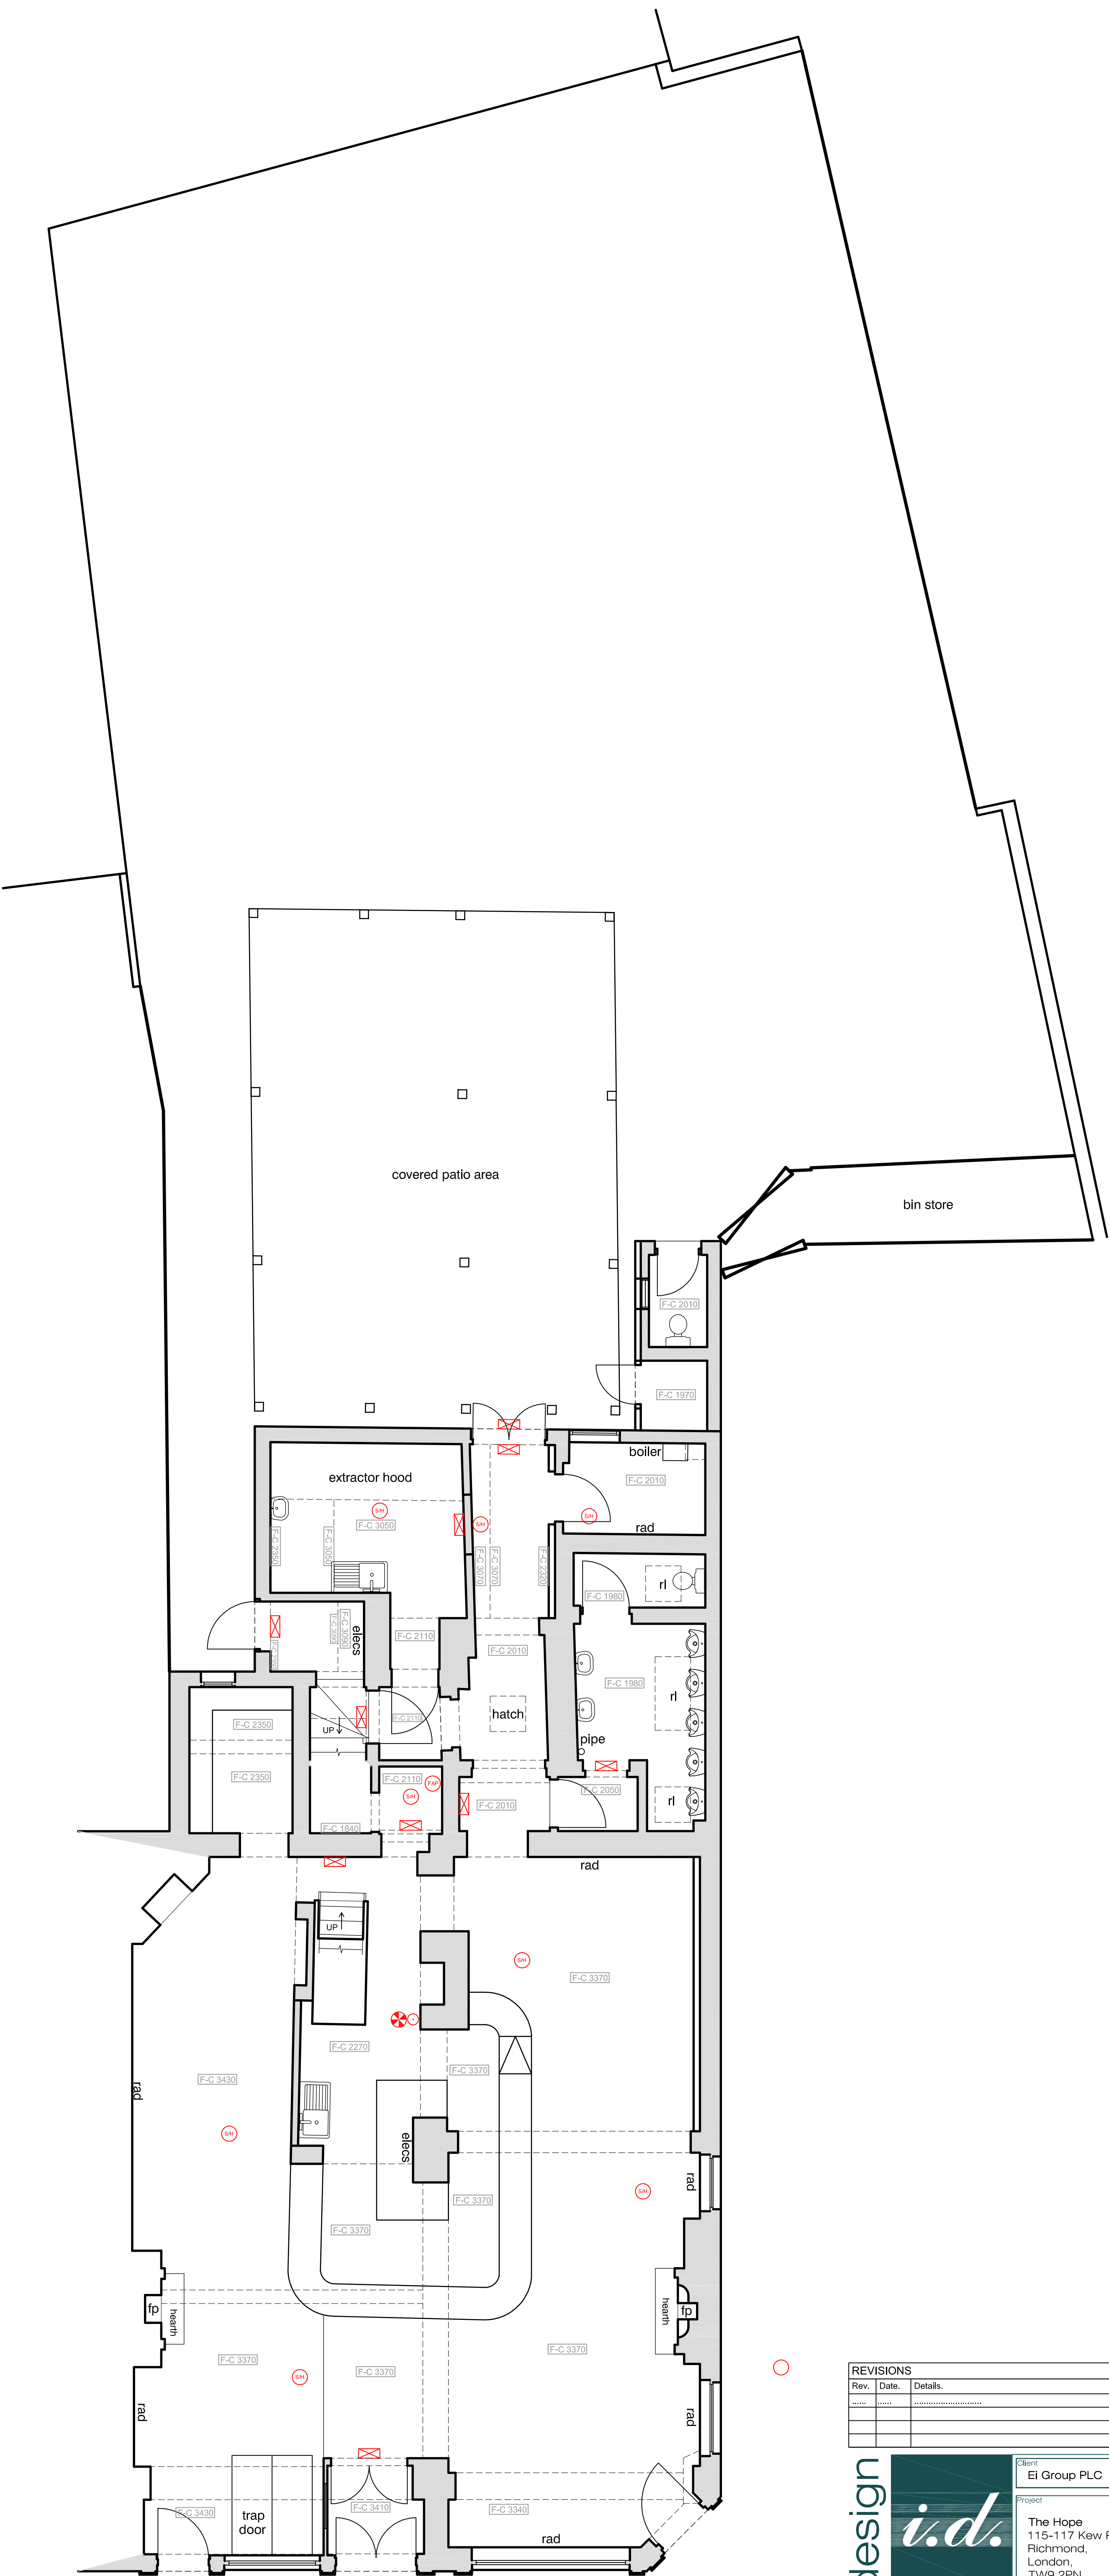

REVISIONS			
Rev.	Date.	Details.	Name.

design <i>i.d.</i>	Client EI Group PLC	Drawing Title Existing Ground Floor Plan	Drawing No. 20.056.EI.B 002
	Project The Hope 115-117 Kew Rd, Richmond, London, TW9 2PN	Status 	Rev.
			Scale 1:50 @ A1
	Drawn By 	Date October 20	All dimensions to be checked on site. Any discrepancies between this drawing and other information is to be referred to the architect. This drawing is copyright.