

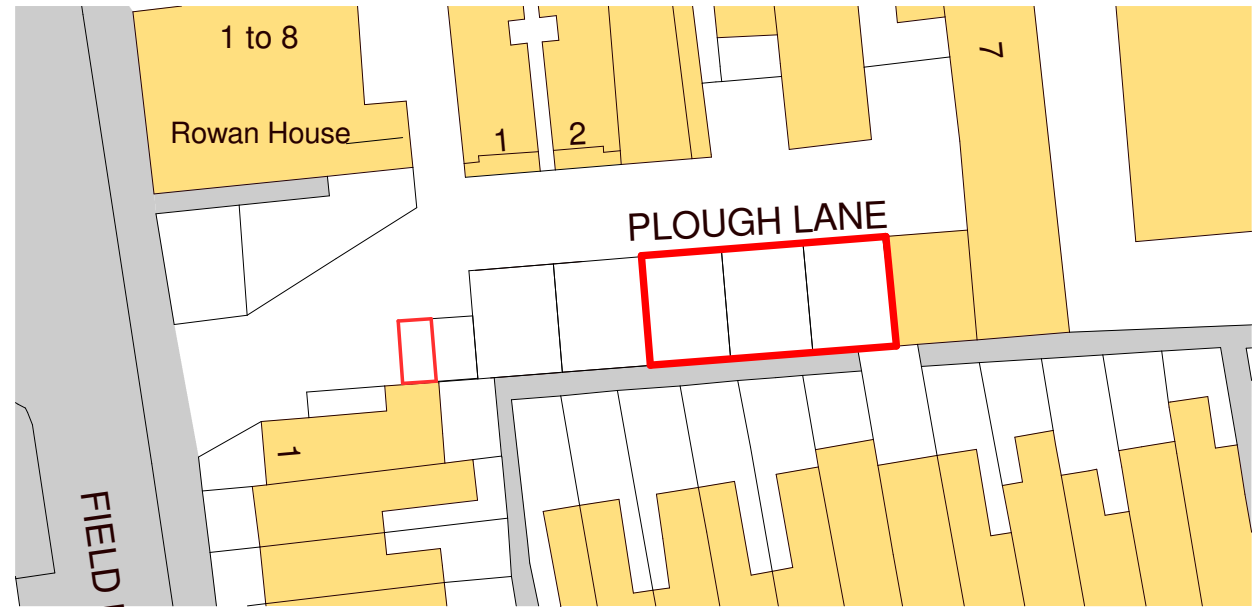


Ordnance Survey, (c) Crown Copyright 2020. All rights reserved. Licence number 100022432

Location Plan

 

Block Plan

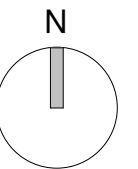

		client Greenheart Developments	drawn JI	scale As indicated	size A3	
		address Units 3 - 5 Plough Lane Teddington TW11 9BN	checked IF	title Location Block and Site Plan		
		proj no. 19-168	date 26/05/21			
Revision	Revision Description	Drawn by	Revision Date	status PL	dwg no. 501	revision