



**GENERAL NOTES**

FIGURES DIMENSIONS ARE GIVEN TO STRUCTURE UNLESS INDICATED OTHERWISE.  
 ALL DIMENSIONS TO BE CHECKED ON SITE PRIOR TO COMMENCEMENT OF WORK.  
 DRAWINGS TO BE READ IN CONJUNCTION WITH ALL OTHER ARCHITECTURAL DRAWINGS, CONSULTANTS AND SPECIALIST DRAWINGS, CONSTRUCTION NOTES, SPECIFICATIONS AND EMPLOYER'S REQUIREMENTS WHERE APPLICABLE.  
 ANY DISCREPANCY MUST BE BROUGHT TO THE ATTENTION OF AHR. SIGN DO NOT ASK.  
 ANY MODIFICATION TO THE DRAWING MUST BE CARRIED OUT BY AHR.  
 THE DRAWING REMAINS UNDER THE COPYRIGHT OF AHR ARCHITECTS LIMITED. PLEASE DO NOT REPRODUCE OR REUSE WITHOUT THE WRITTEN PERMISSION OF AHR ARCHITECTS LIMITED.  
 THESE DETAILS OF CONSTRUCTION INFORMATION HAVE BEEN CHECKED FOR GENERAL ELEMENTS OF FRAMEWORK INCLUDING DOOR LOCATIONS, WINDOW SIZES, LINES, TRUSSES AND WIND BRACING TO BE IN ACCORDANCE WITH THE BRITISH STANDARD BS 5950:2011 AND BS 5950:2011:PART 1:2000.  
 ALL STRUCTURAL ELEMENTS ARE SHOWN INDICATELY. FOR ALL ELEMENTS OF STRUCTURE REFER TO STRUCTURAL DRAWINGS AND SPECIFICATIONS FOR MATERIALS AND SPECIFICATIONS.  
 ALL MECHANICAL AND ELECTRICAL ELEMENTS ARE SHOWN INDICATELY FOR ALL AREAS INCLUDING HERE TO BUILDING SERVICES ENGINEERS AND SPECIALIST CONTRACTORS DESIGN, SERIAL AND SPECIFICATION.

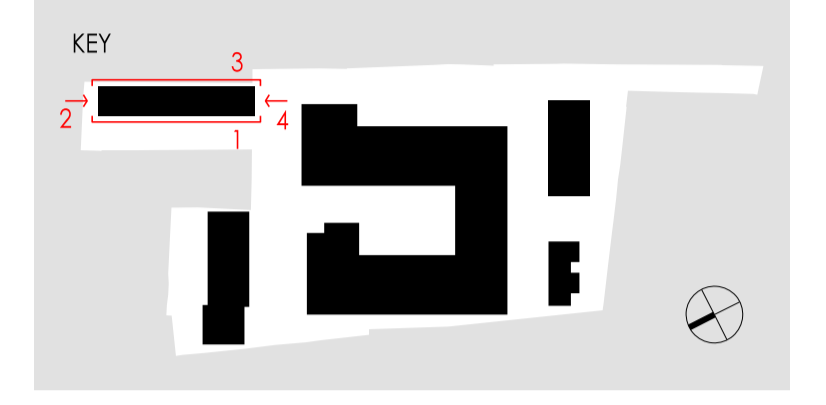

**1** BLOCK B2: WEST ELEVATION

 

**2** BLOCK B2: NORTH ELEVATION

**MATERIAL SCHEDULE**

	RED BRICK		METAL ELEMENTS AND FRAMES RAL 8025 - TERRA BROWN
	METAL ROOF		
	OG - OBSCURE GLASS		



**3** BLOCK B2: EAST ELEVATION



**4** BLOCK B2: SOUTH ELEVATION

11/04/23	P03	OBSCURE WINDOWS ON IF INTRODUCED	PP	DDS
16/03/23	P02	AMENDMENTS FOR NEW PLANNING APPLICATION	PP	DDS
15/10/19	P01	WORK ISSUE	PP	DDS
DATE	REV.	DESCRIPTION	PP	BY (CHECKED)

**AHR**  
 ARCHITECTS INTERIOR DESIGNERS  
 MASTER PLANNERS URBAN DESIGNERS

CLIENT: Notting Hill Genesis

PROJECT: St Clare SCL-AHR

DRAWING TITLE: Block B2 Elevations

STATUS: PLANNING

SCALE: 1:100@A1 / 1:200@A3 DRAWN BY: PP

DATE: 2019.05 CHECKED BY: DDS

DRAWING NO.: B2-XX-DR-A-20-120-P1 REVISION: P03

© AHR 2023