



GENERAL NOTES

FIGURES DIMENSIONS ARE GIVEN TO STRUCTURE UNLESS INDICATED OTHERWISE.
 ALLOWANCES TO BE CHECKED ON SITE PRIOR TO COMMENCEMENT OF WORK.
 DRAWING TO BE USED IN CONJUNCTION WITH ALL OTHER PROJECT DRAWINGS, CONSULTANTS AND SPECIALIST DRAWINGS, CONSTRUCTION NOTES, SPECIFICATIONS AND EMPLOYER'S REQUIREMENTS WHERE APPLICABLE.
 ANY DISCREPANCY MUST BE BROUGHT TO THE ATTENTION OF PKCO. IF IN DOUBT, ASK.
 ANY MODIFICATION TO THE DRAWING MUST BE CARRIED OUT BY PKCO.
 THE DRAWING REMAINS UNDER THE COPYRIGHT OF PKCO AND IS NOT TO BE REPRODUCED OR TRANSMITTED IN ANY FORM OR BY ANY MEANS, ELECTRONIC OR MECHANICAL, INCLUDING PHOTOCOPYING, RECORDING, OR BY ANY INFORMATION STORAGE AND RETRIEVAL SYSTEM.
 THESE NOTES OF CONSTRUCTION INFORMATION ARE FOR GUIDANCE ONLY. ALL ELEMENTS OF FRAMEWORK INCLUDING SILL, LOCATION, ROOFING, FINISHING, LINES, TRUSSES AND WIND BRACING TO BE TO ALL STRUCTURAL ELEMENTS ARE SHOWN INDICATELY. FOR ALL ELEMENTS OF STRUCTURE REFER TO STRUCTURAL DRAWINGS AND SPECIFICATIONS FOR DIMENSIONS AND SPECIFICATIONS.
 ALL MECHANICAL AND ELECTRICAL ELEMENTS ARE SHOWN INDICATELY FOR ALL AREAS INCLUDING HERE TO BUILDING SERVICES ENGINEER AND SPECIALIST CONTRACTOR DESIGN, DETAIL AND SPECIFICATION.

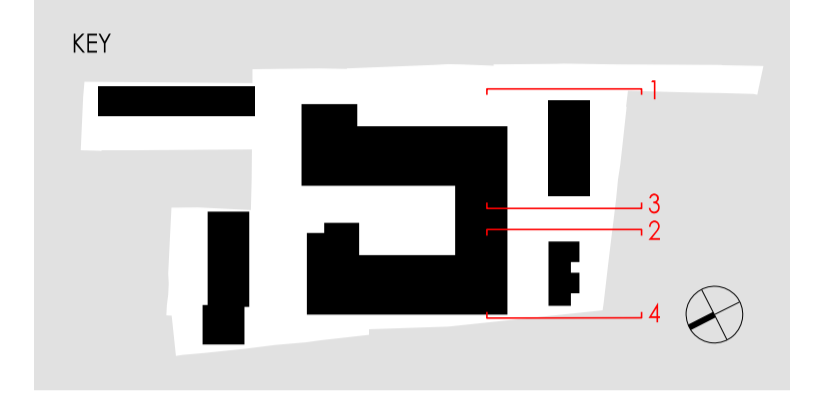


MATERIAL SCHEDULE


DARK BRICK	LIGHT BRICK
METAL ELEMENTS AND FRAMES RAL 8008 - OLIVE BROWN	CONTRASTING STONE EFFECT MATERIAL
SLATE ROOF TILES SMOOTH BROWN	WHITE FASCIA

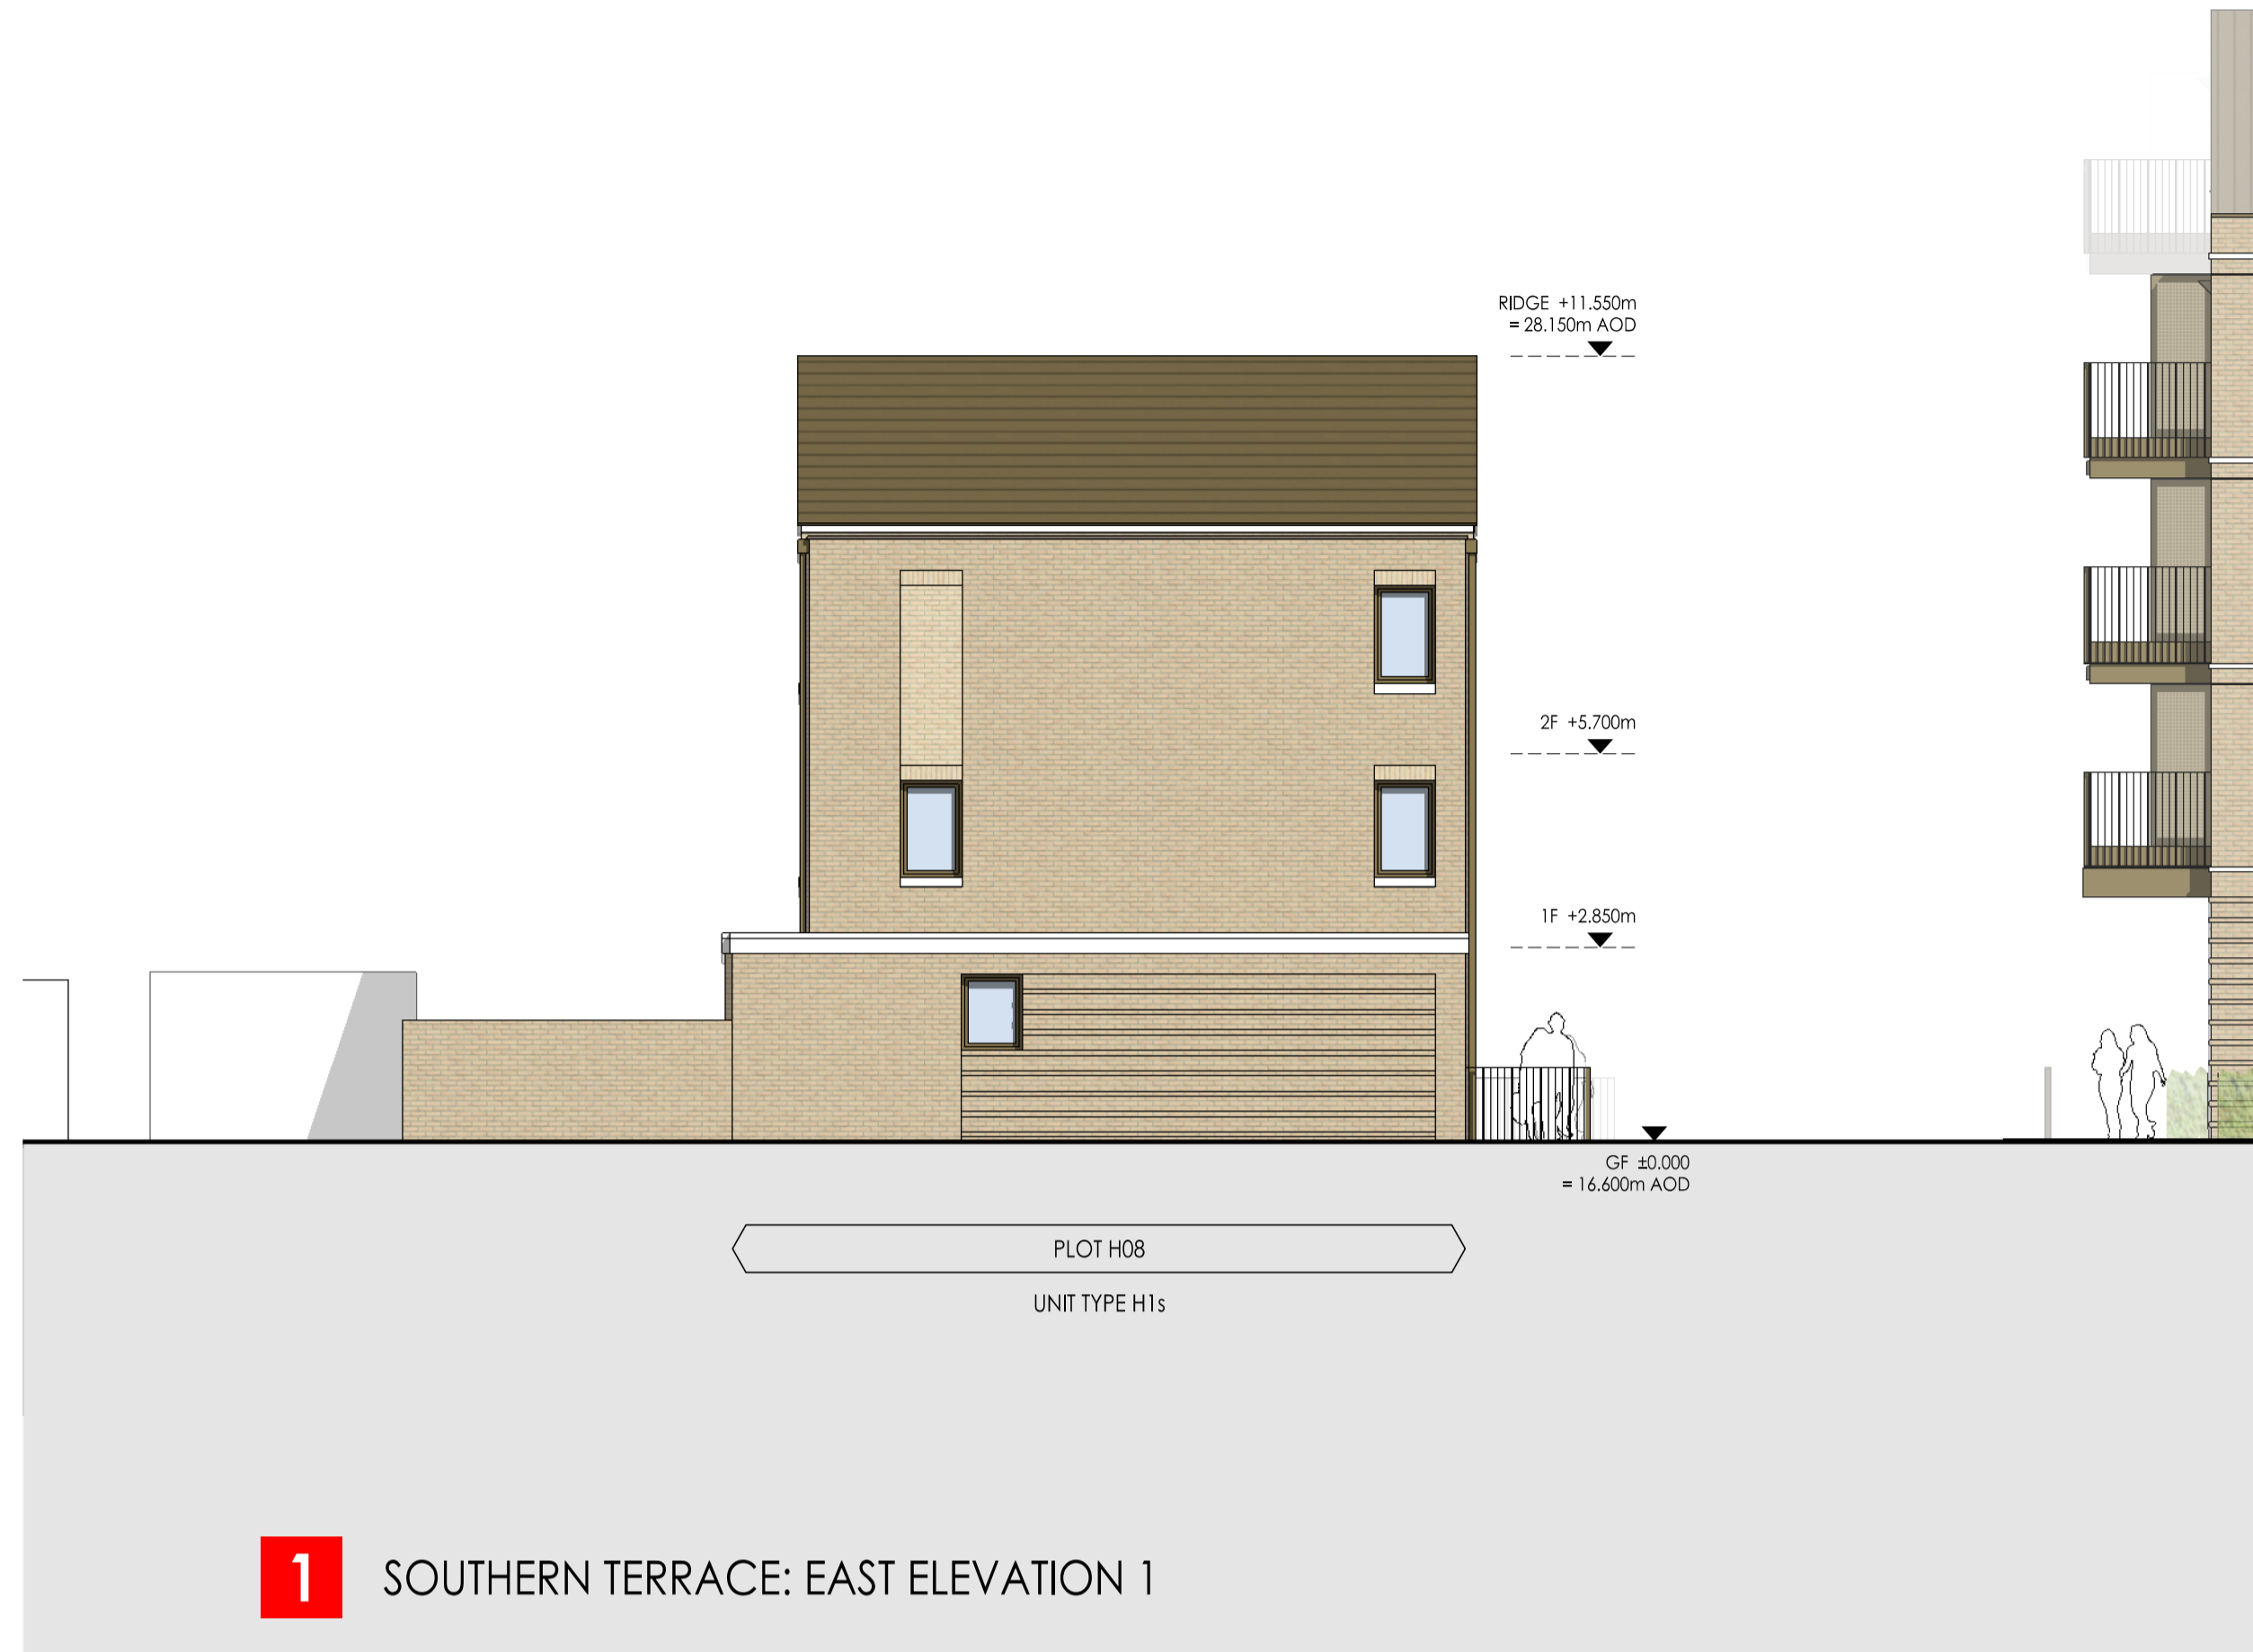


1 SOUTHERN TERRACE: EAST ELEVATION 1

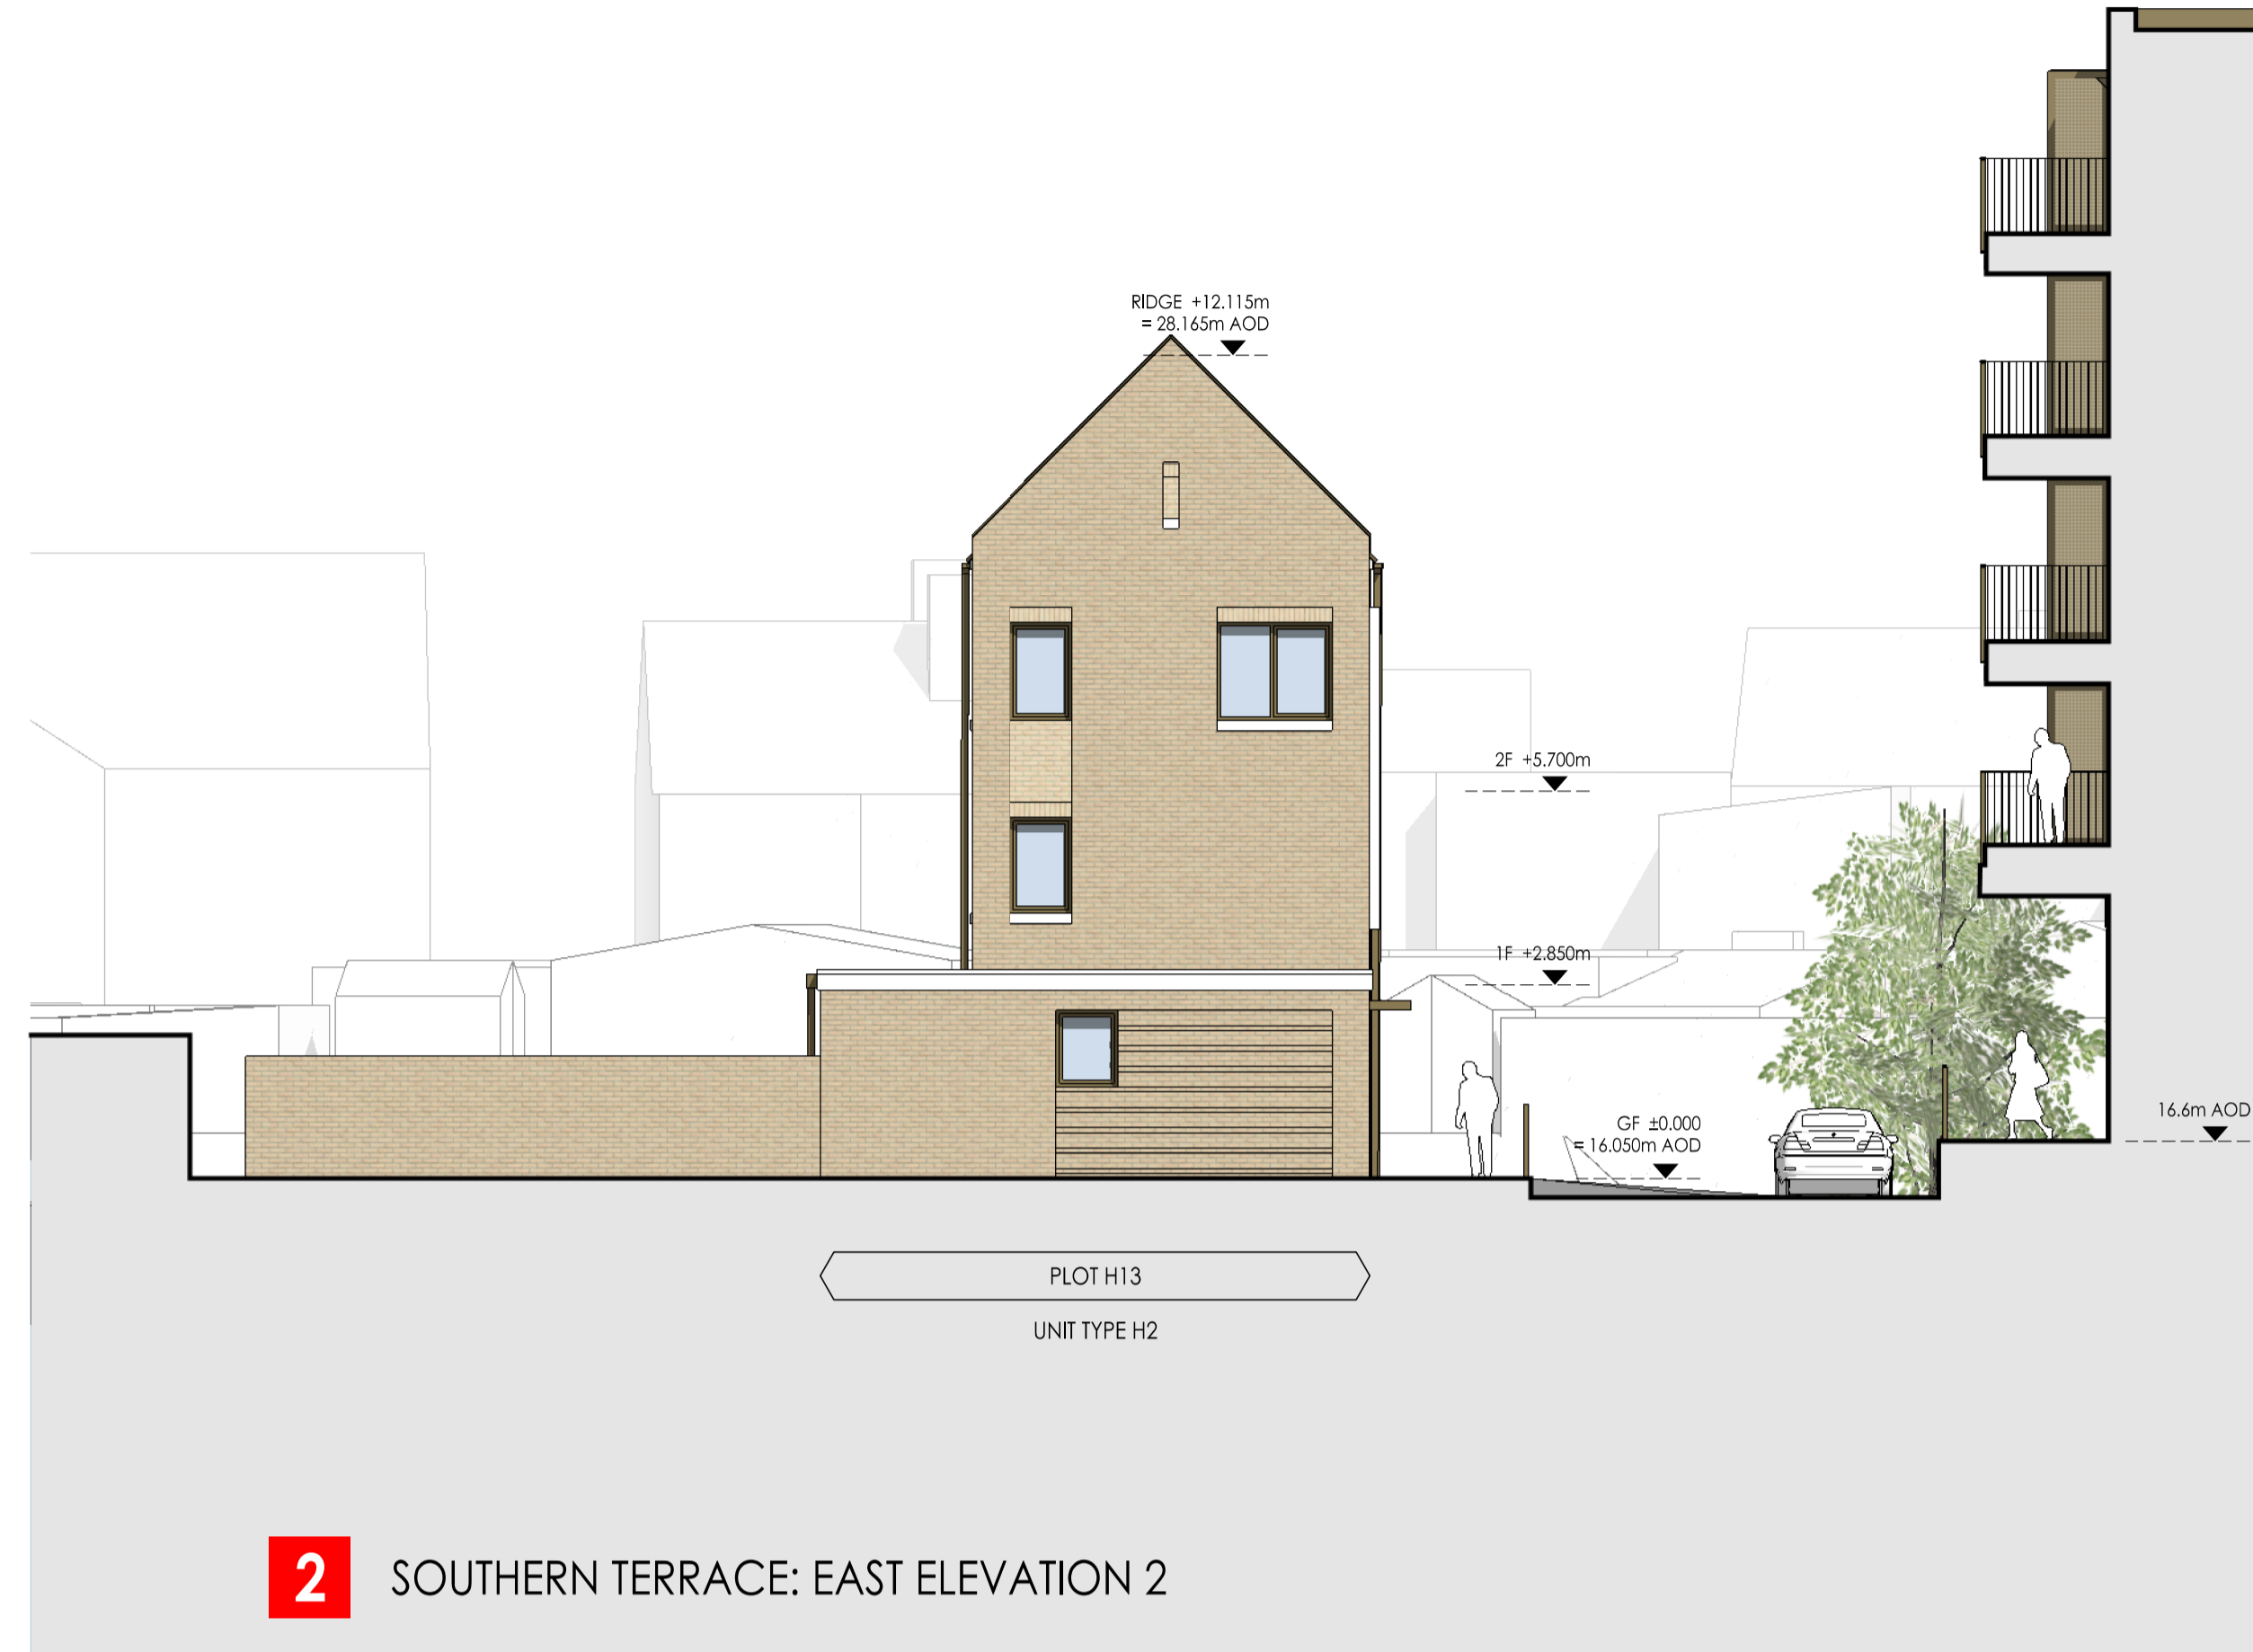

2 SOUTHERN TERRACE: EAST ELEVATION 2

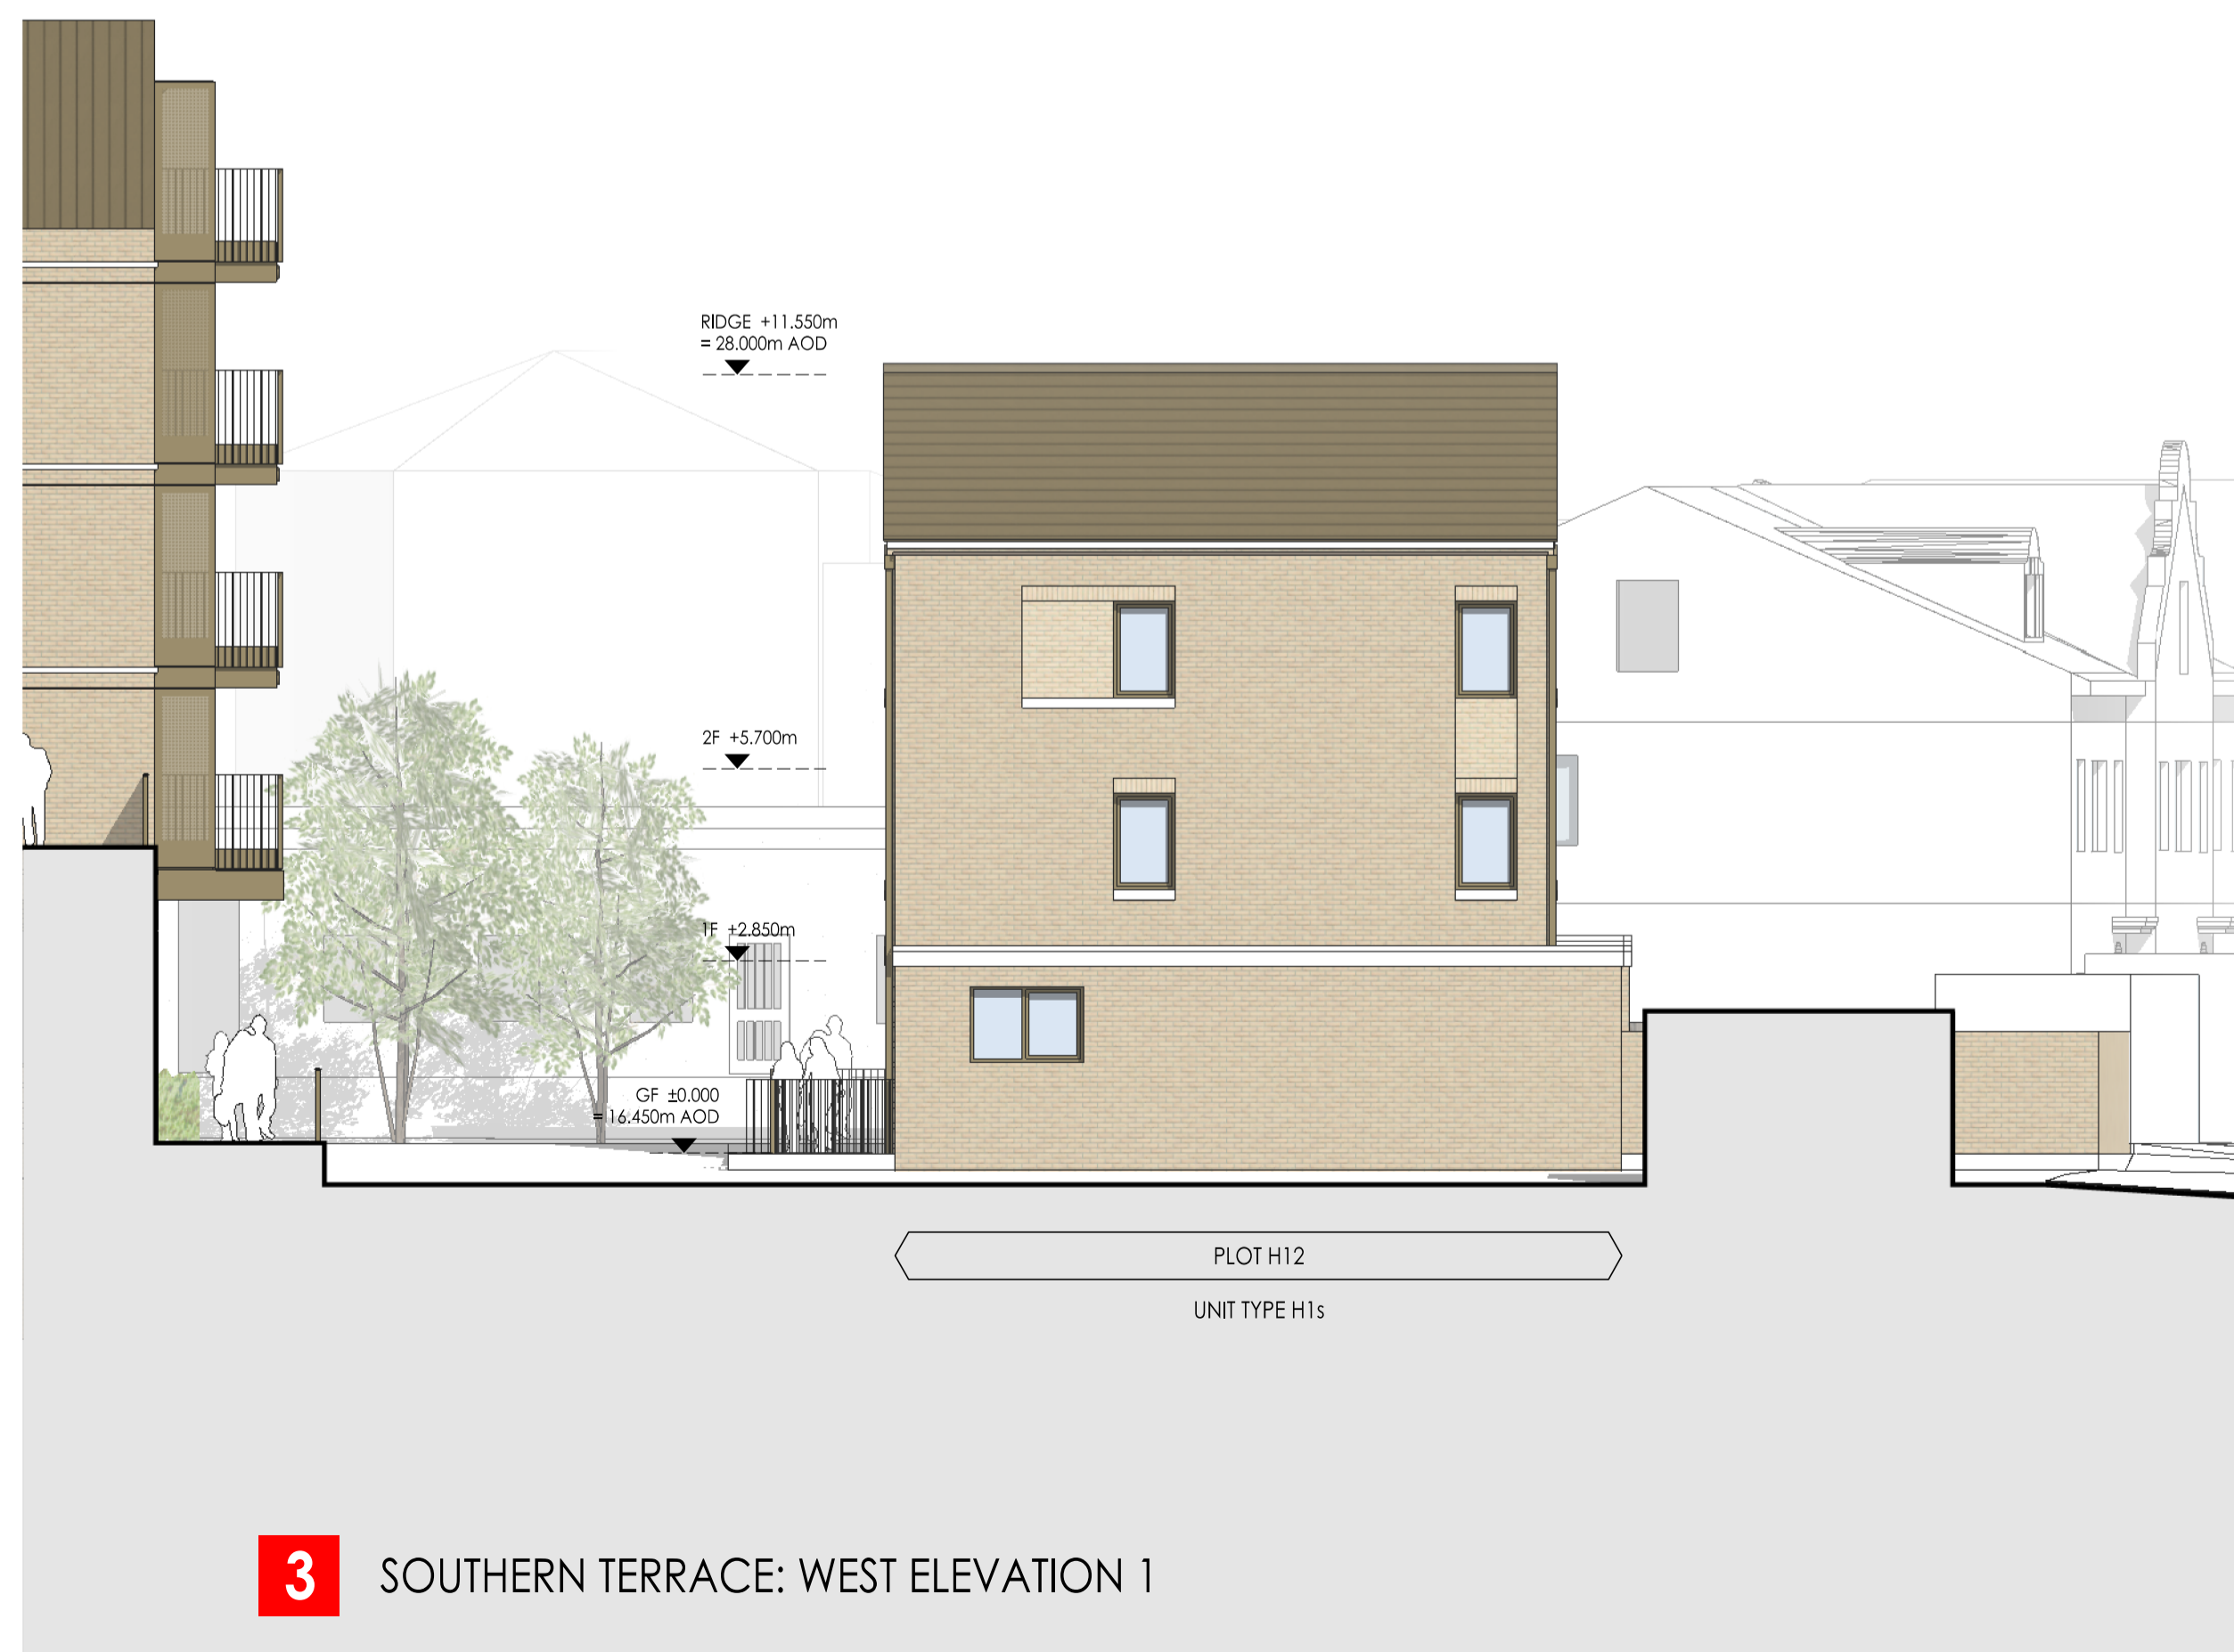

3 SOUTHERN TERRACE: WEST ELEVATION 1

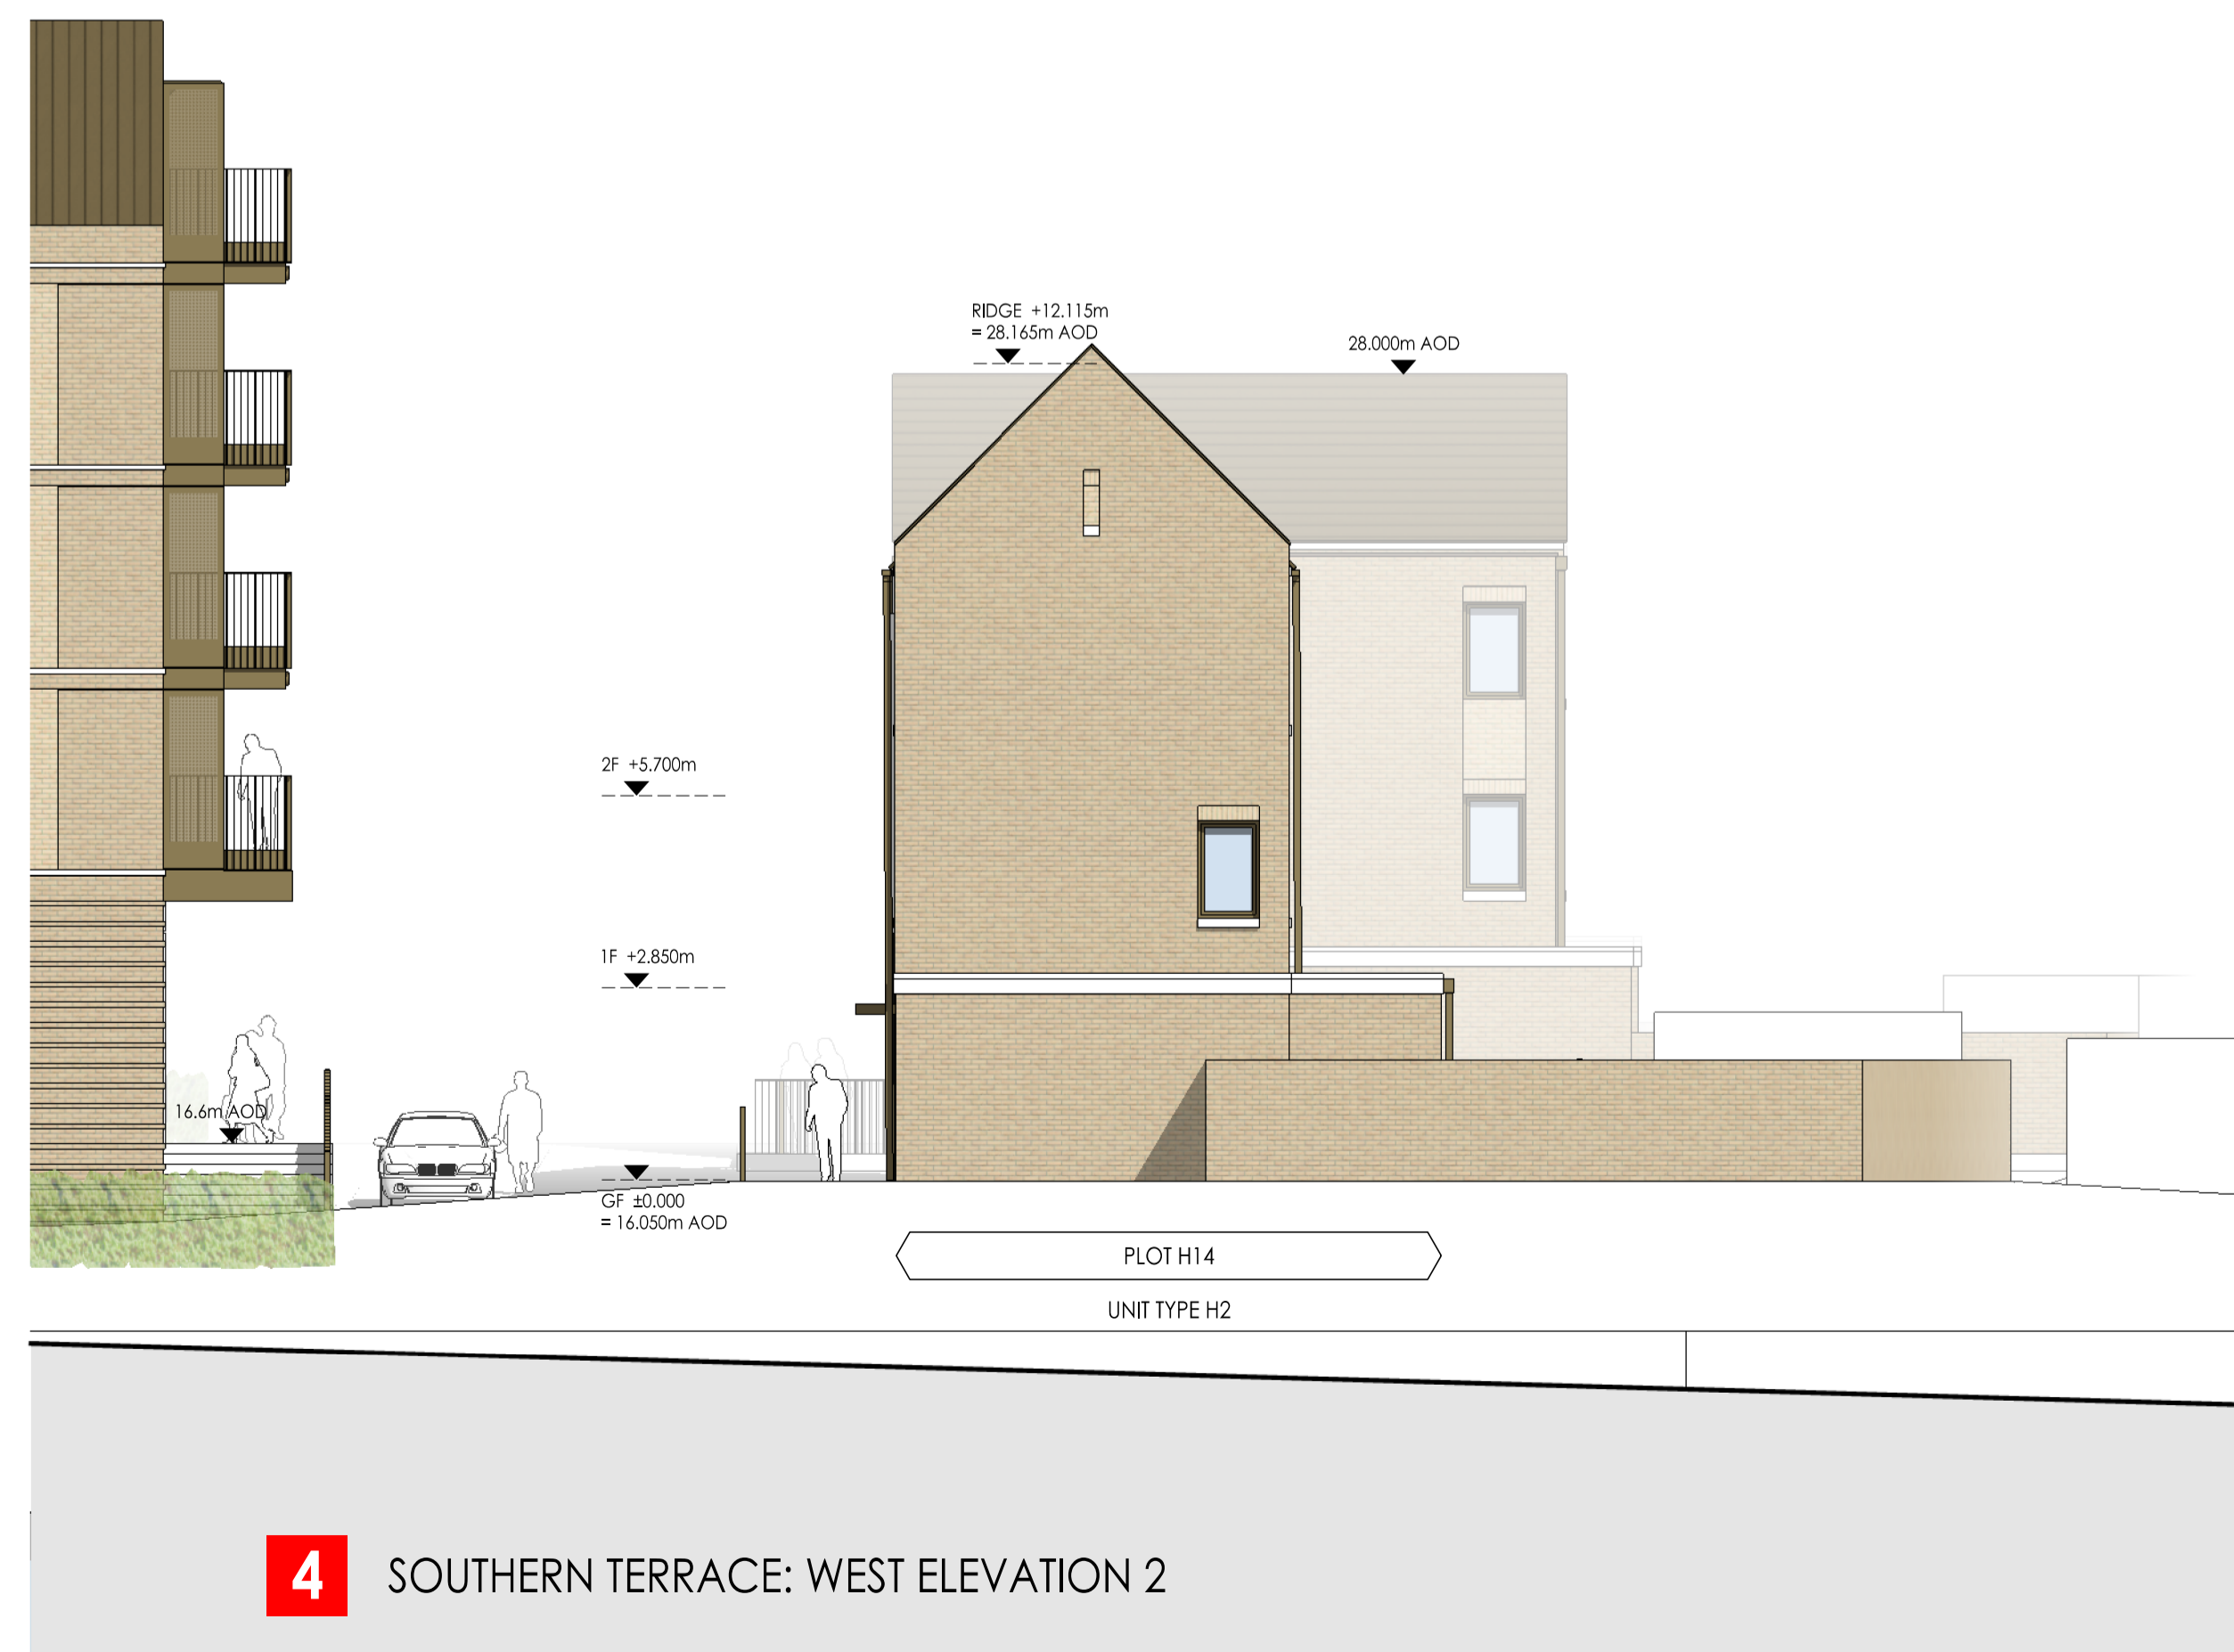

4 SOUTHERN TERRACE: WEST ELEVATION 2

15/10/19	PP	DDS
DATE	REV.	BY
PP	DDS	PP
an HR company	5 - 8 HARDWICK STREET LONDON EC1R 4RG TEL: 020 - 7372 - 8918 www.pcco.co.uk	
ARCHITECTS	INTERIOR DESIGNERS	
MASTER PLANNERS	URBAN DESIGNERS	
CLIENT Notting Hill Genesis		
PROJECT St Clare SCL-AHR		
DRAWING TITLE Houses Southern terrace Short elevations		
STATUS PLANNING		
SCALE 1:100@A1 / 1:200@A3	DRAWN BY PP	
DATE 2019.05	CHECKED BY DDS	REVISION P01
DRAWING NO. B3-XX-DR-A-20-132-P1		
© PKCO 2019		